




Board of Adjustment **Notification Plan for** **Case No A-19-10300137**



San Antonio City Limits

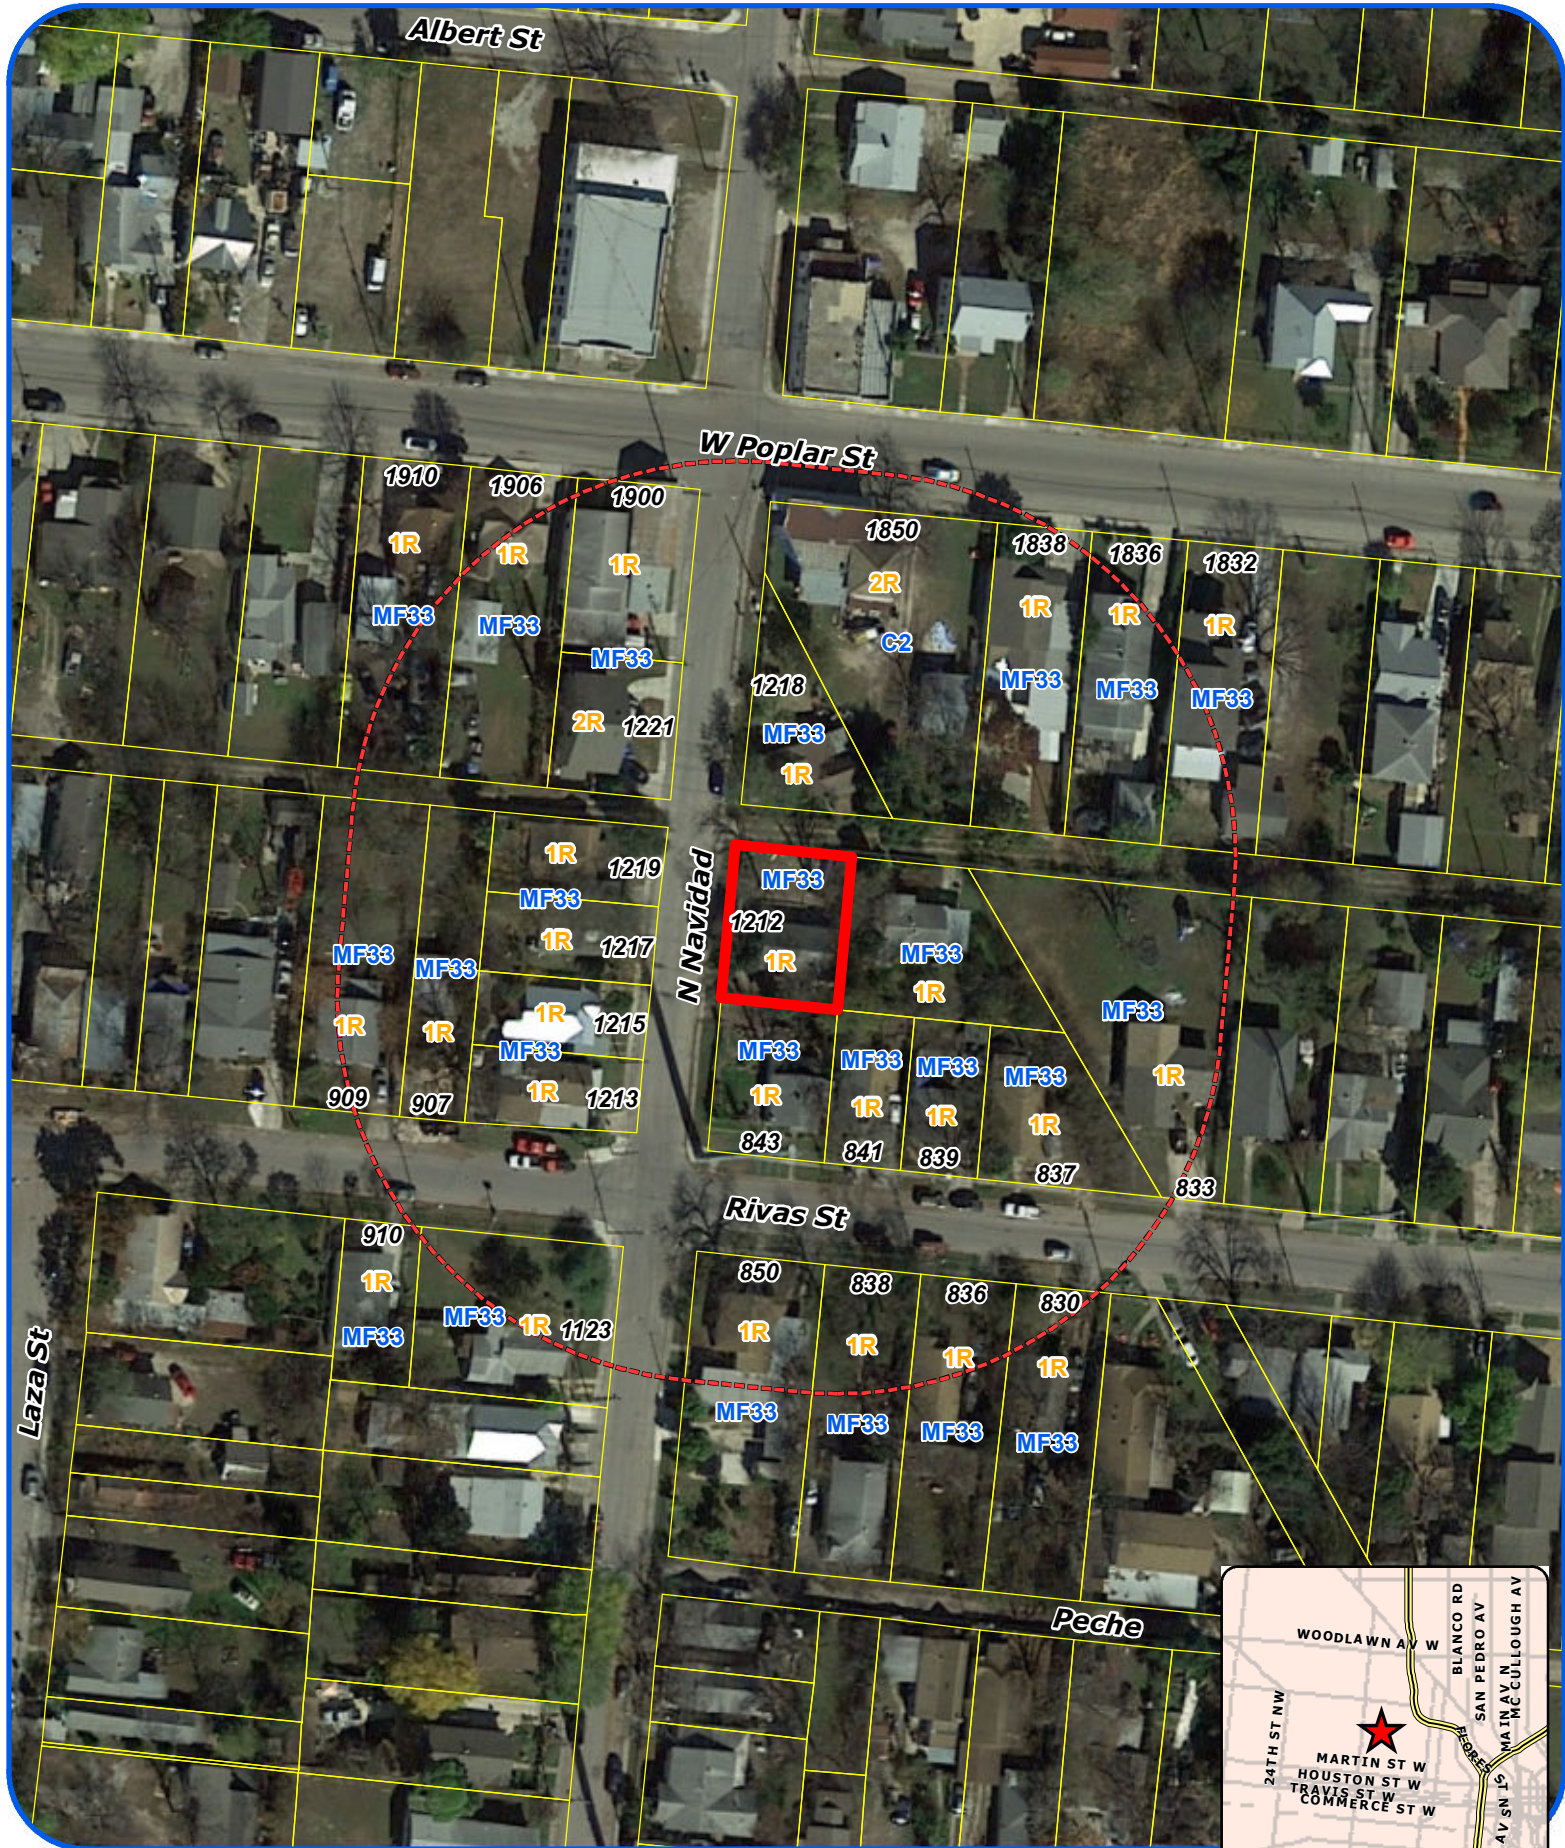


Subject Property



200' Notification Boundary



Council District: 1

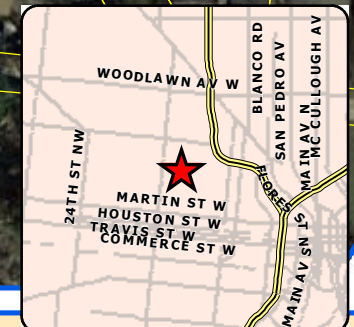

1:1,200

"NOT TO SCALE,
 FOR ILLUSTRATIVE PURPOSES ONLY"

Development Services Department
 City of San Antonio

PLOT PLAN FOR BUILDING PERMITS


Address: 1212 N. Davided.

Lot: _____

Block: _____

NCB: _____

REAR

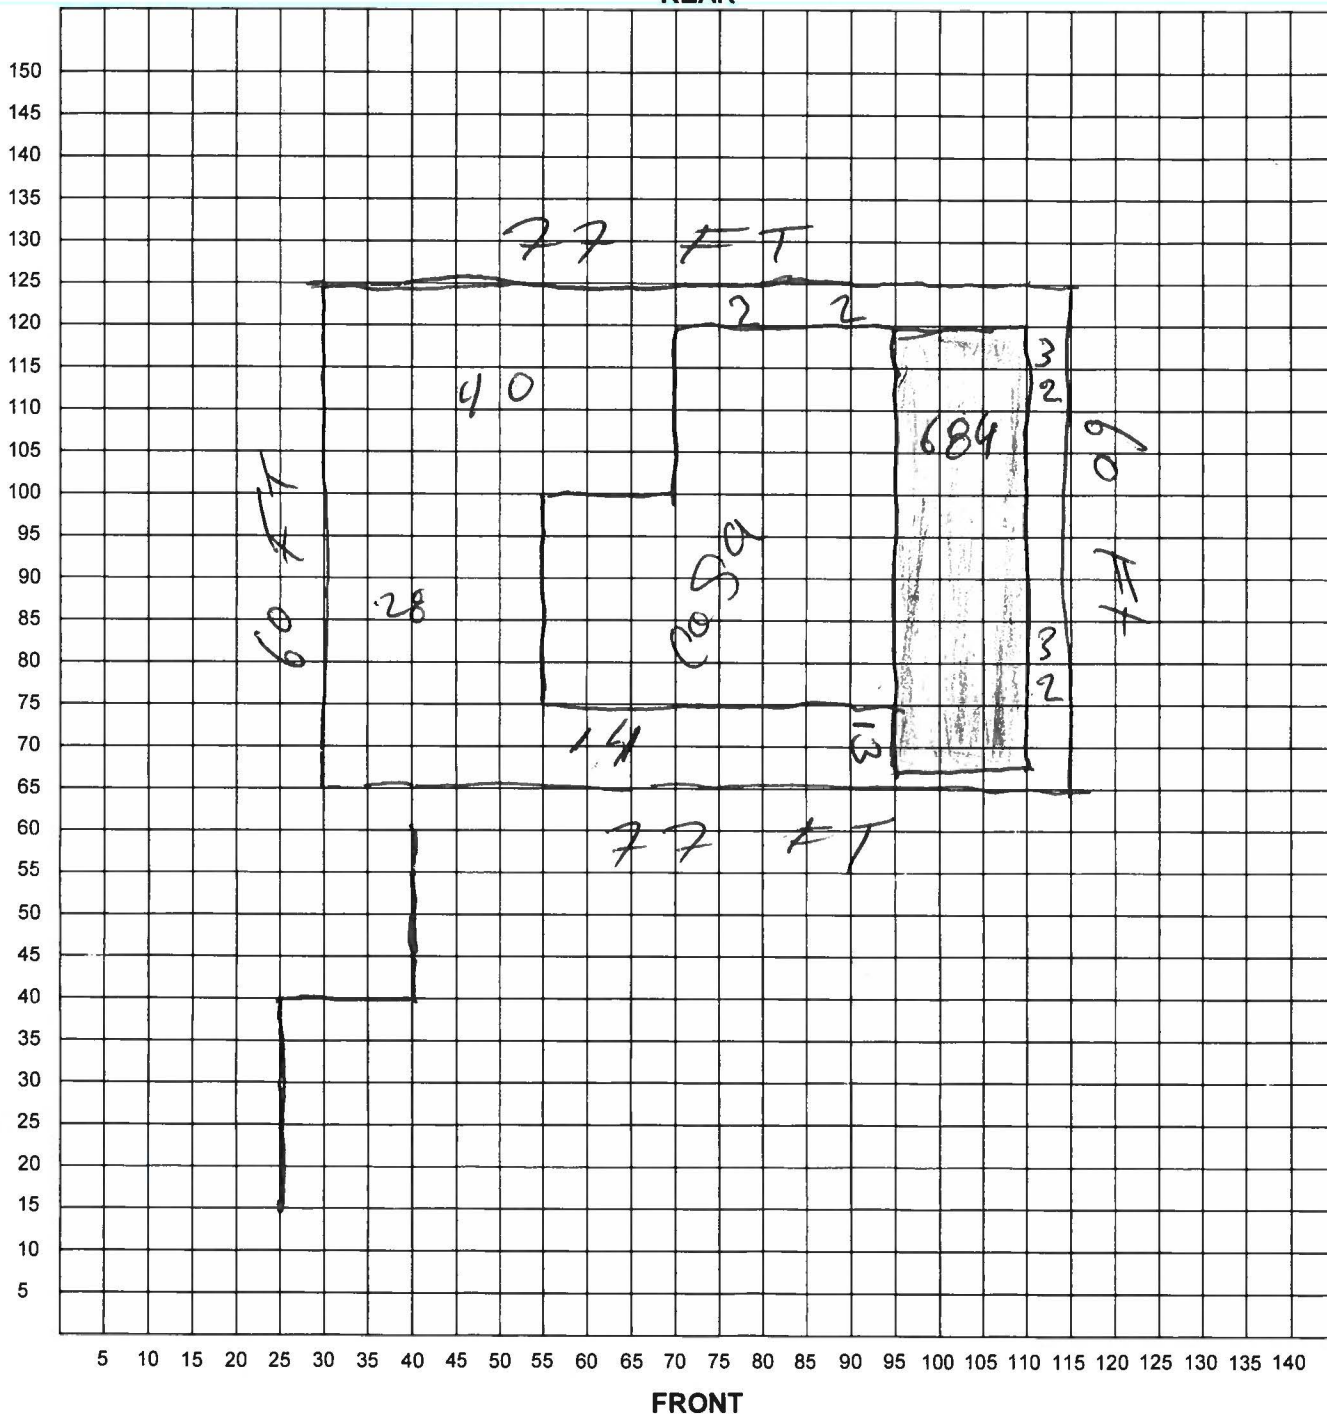

I certify that the above plot plan shows all improvements on this property and that there will be no construction over easements. I also certify that I will build in compliance with the UDC and the 2015 IRC.

Date: 9/20/19

Signature of Applicant: [Signature]


BOA-19-10300137
Subject Property – 1212 North Navidad Street



Subject Property



Subject Property – 2' front

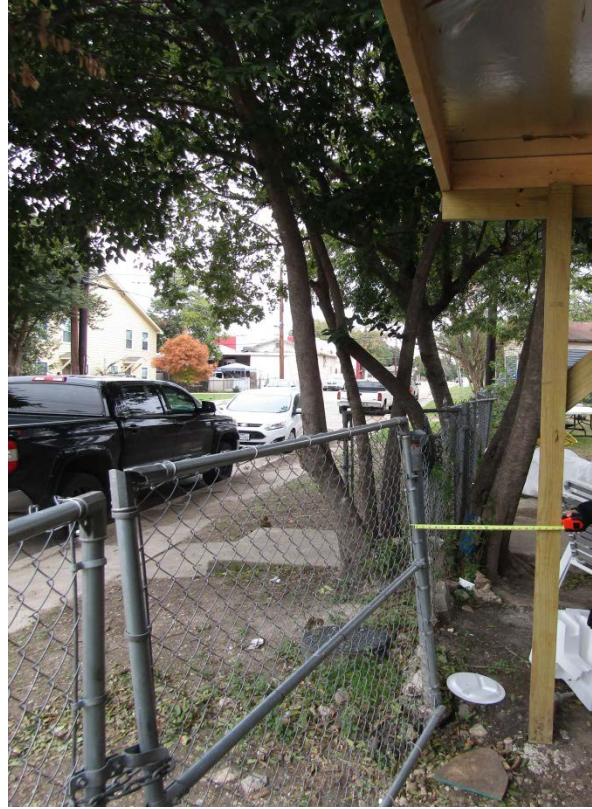

Subject Property - 1'5" side



Subject Property Rear View



Subject Property Rear View



Neighboring Properties



Neighboring Properties



Neighboring Properties



Neighboring Properties



Neighboring Properties

