



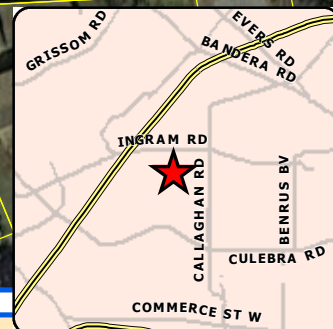

Board of Adjustment **Notification Plan for** **Case No A-19-10300138**

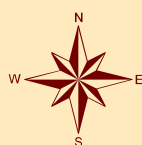

San Antonio City Limits



Subject Property



200' Notification Boundary



Council District: 6

"NOT TO SCALE,
 FOR ILLUSTRATIVE PURPOSES ONLY"

Development Services Department
 City of San Antonio

1:1,200

PLOT PLAN
FOR BUILDING PERMITS


Address: 2814 WAR ARROW

Lot: 1

Block: 12

NCB: 14542

REAR

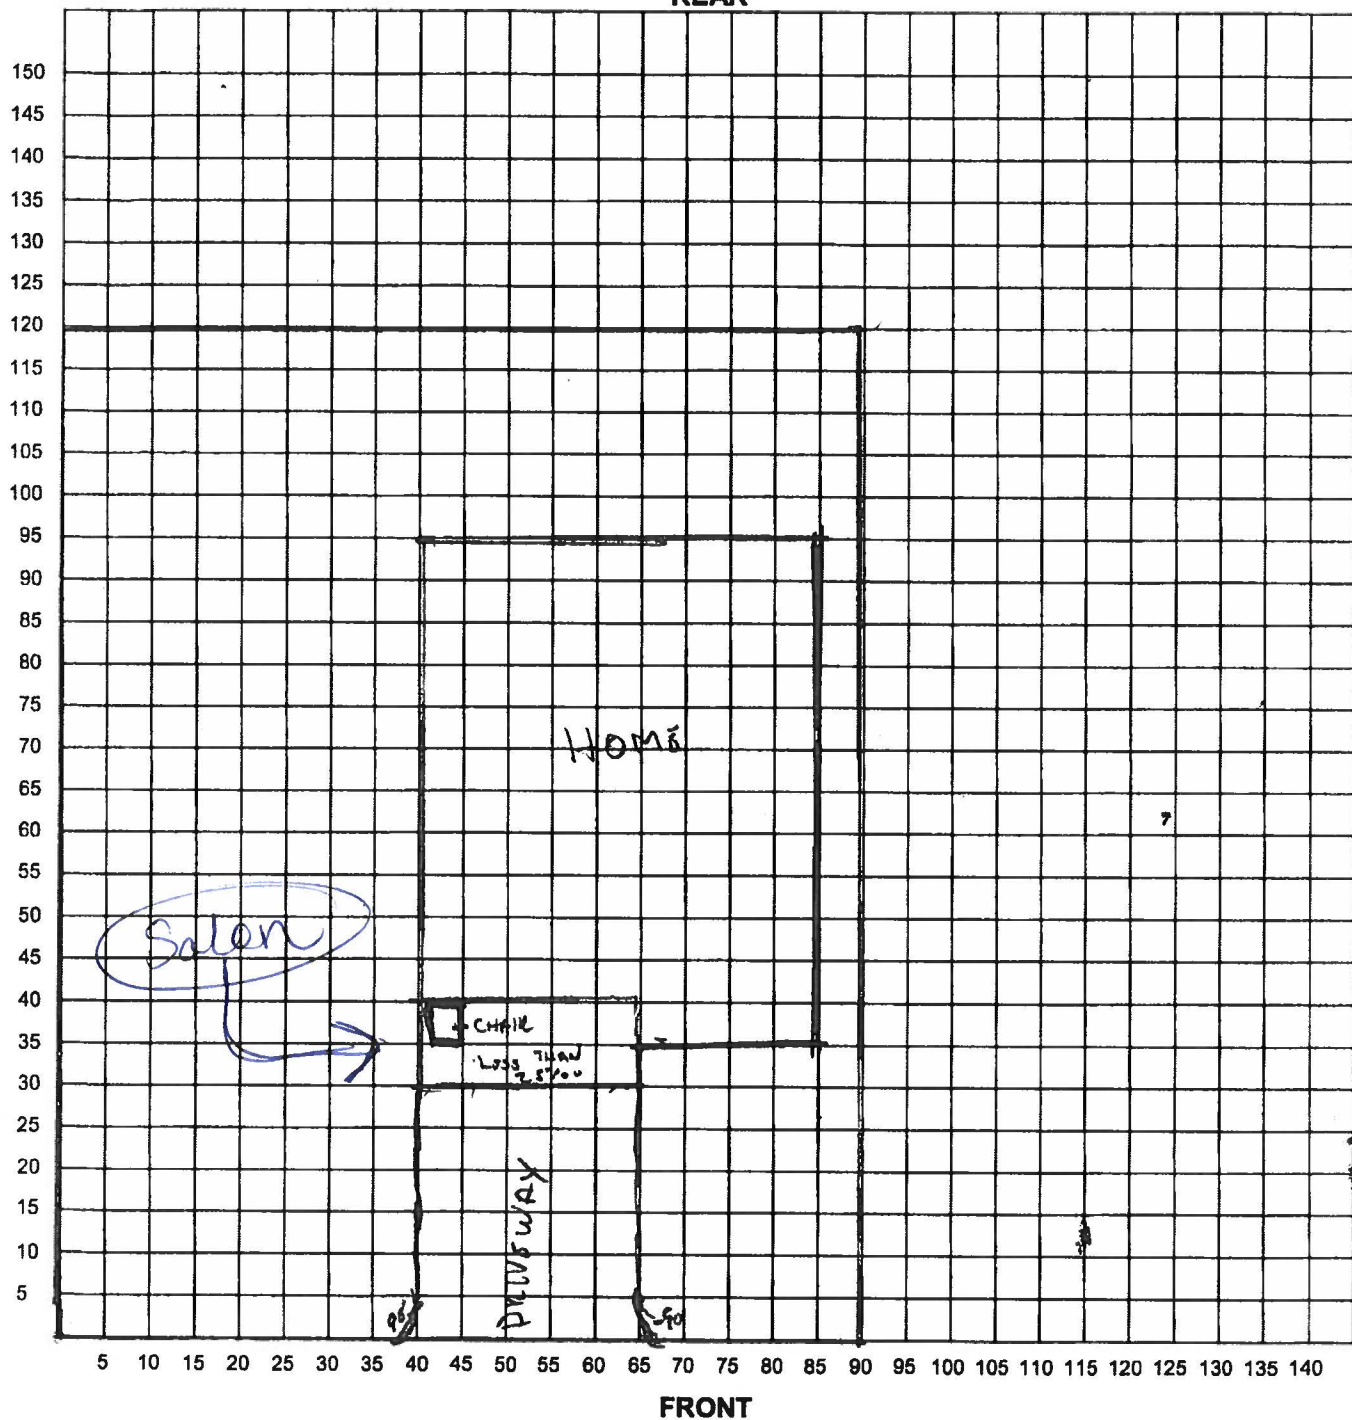

I certify that the above plot plan shows all improvements on this property and that there will be no construction over easements. I also certify that I will build in compliance with the UDC and the 2015 IRC.

Date: _____

Signature of Applicant: _____

BOA-19-10300138
Subject Property – 2814 War Arrow Drive



Neighboring Properties



Neighboring Properties



Neighboring Properties



Neighboring Properties



Neighboring Properties

