




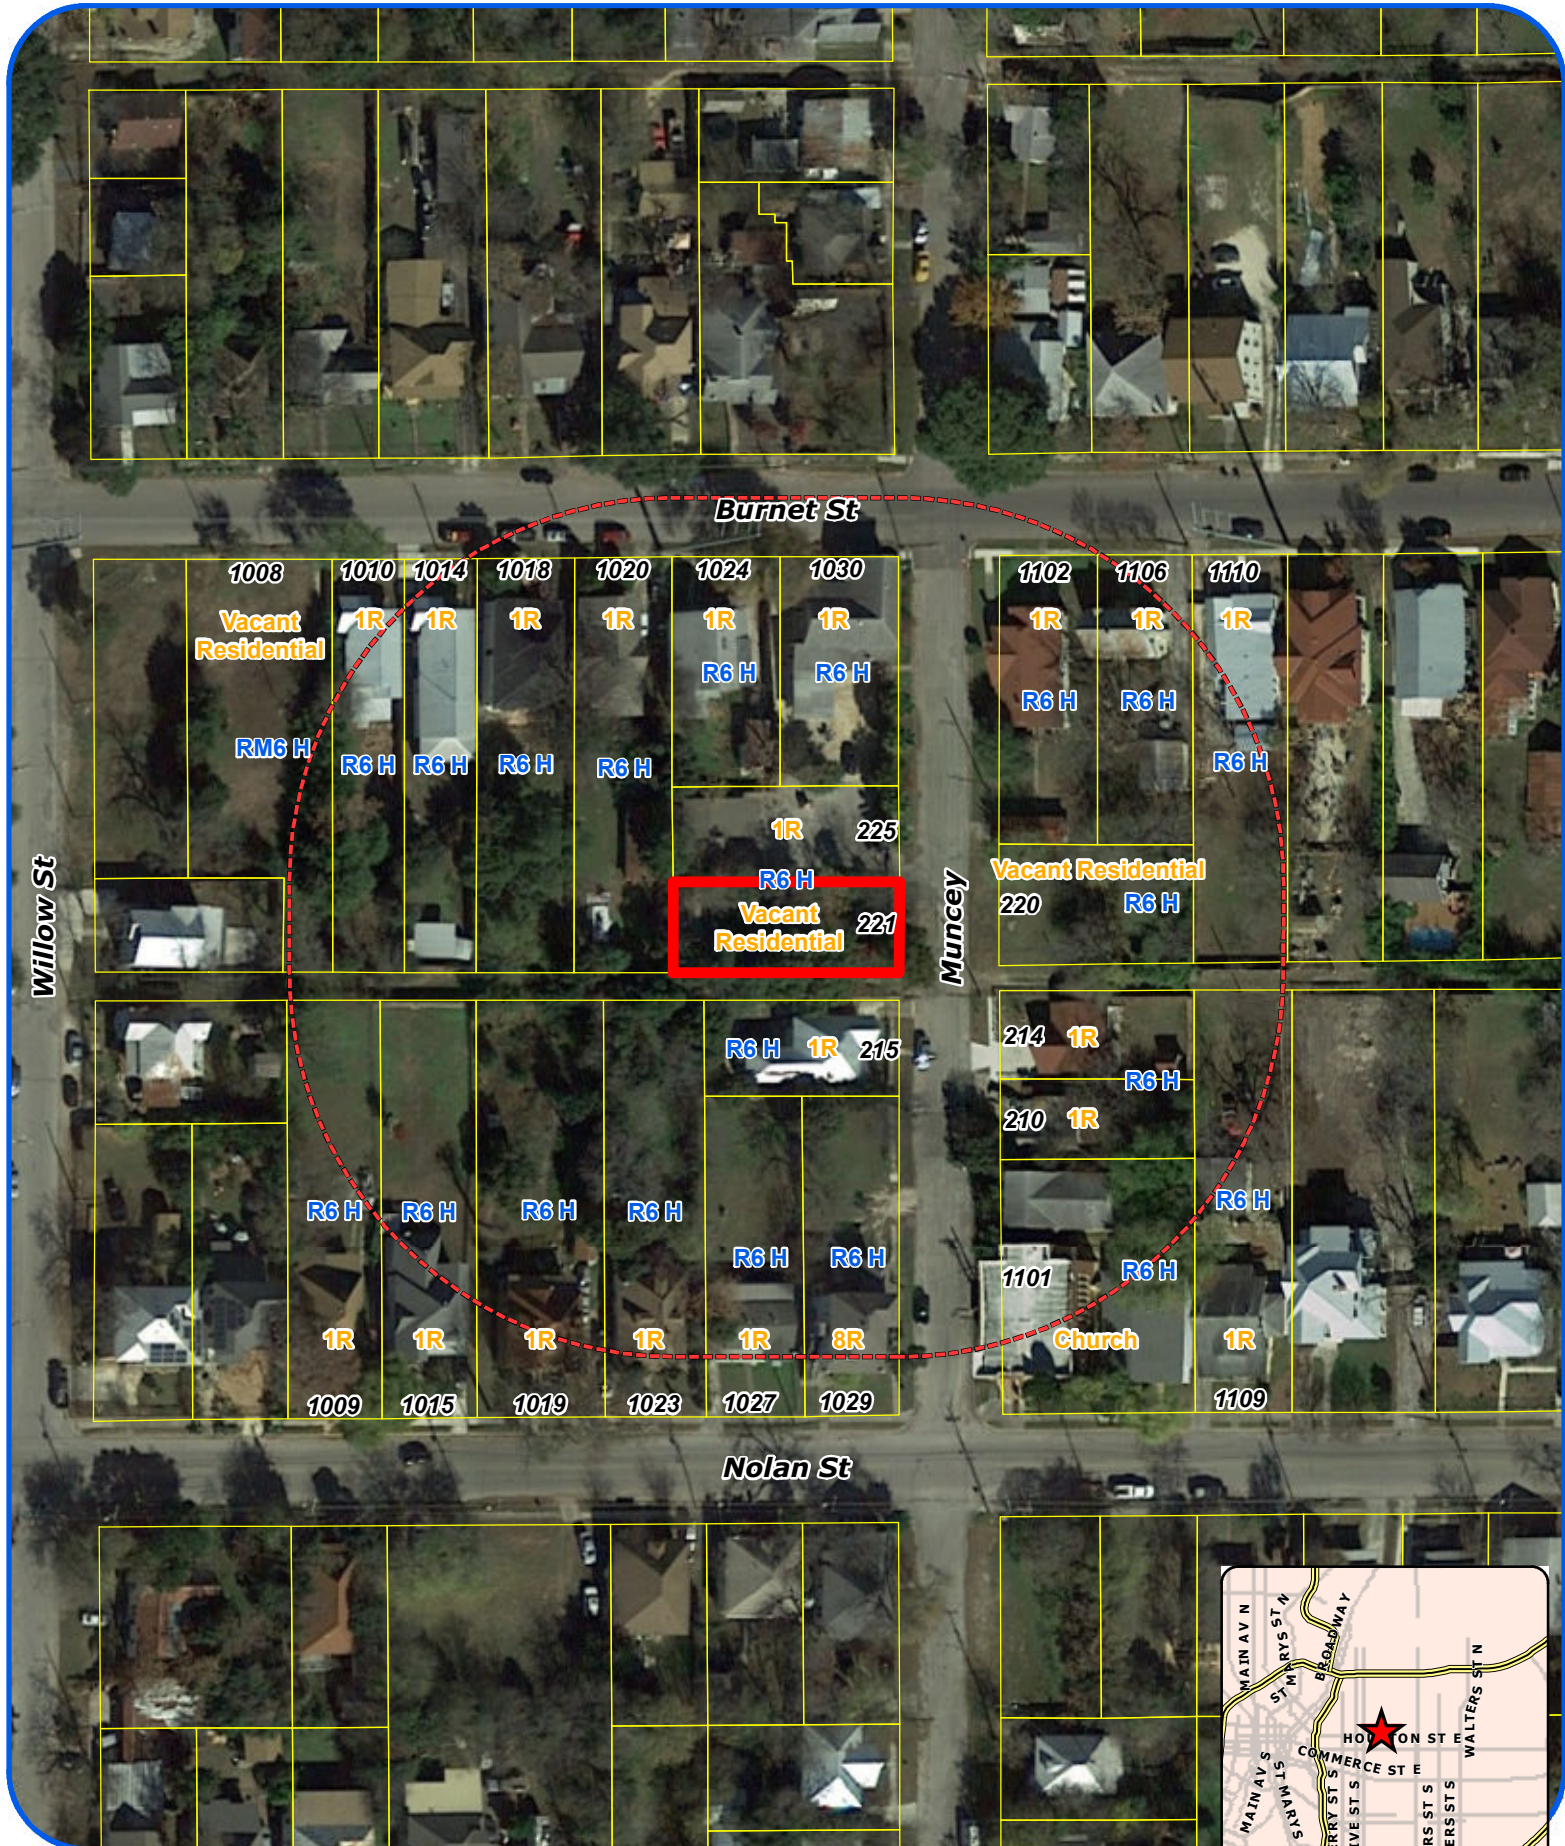

Board of Adjustment **Notification Plan for** **Case No A-19-10300147**

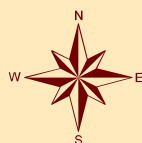


San Antonio City Limits
 Subject Property
 200' Notification Boundary
 Council District: 2

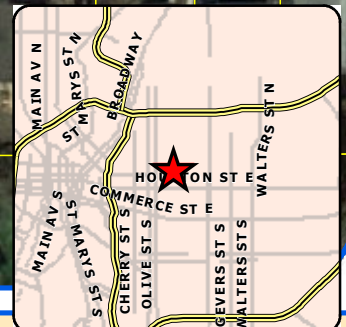

1:1,200

"NOT TO SCALE,
 FOR ILLUSTRATIVE PURPOSES ONLY"

Development Services Department
 City of San Antonio

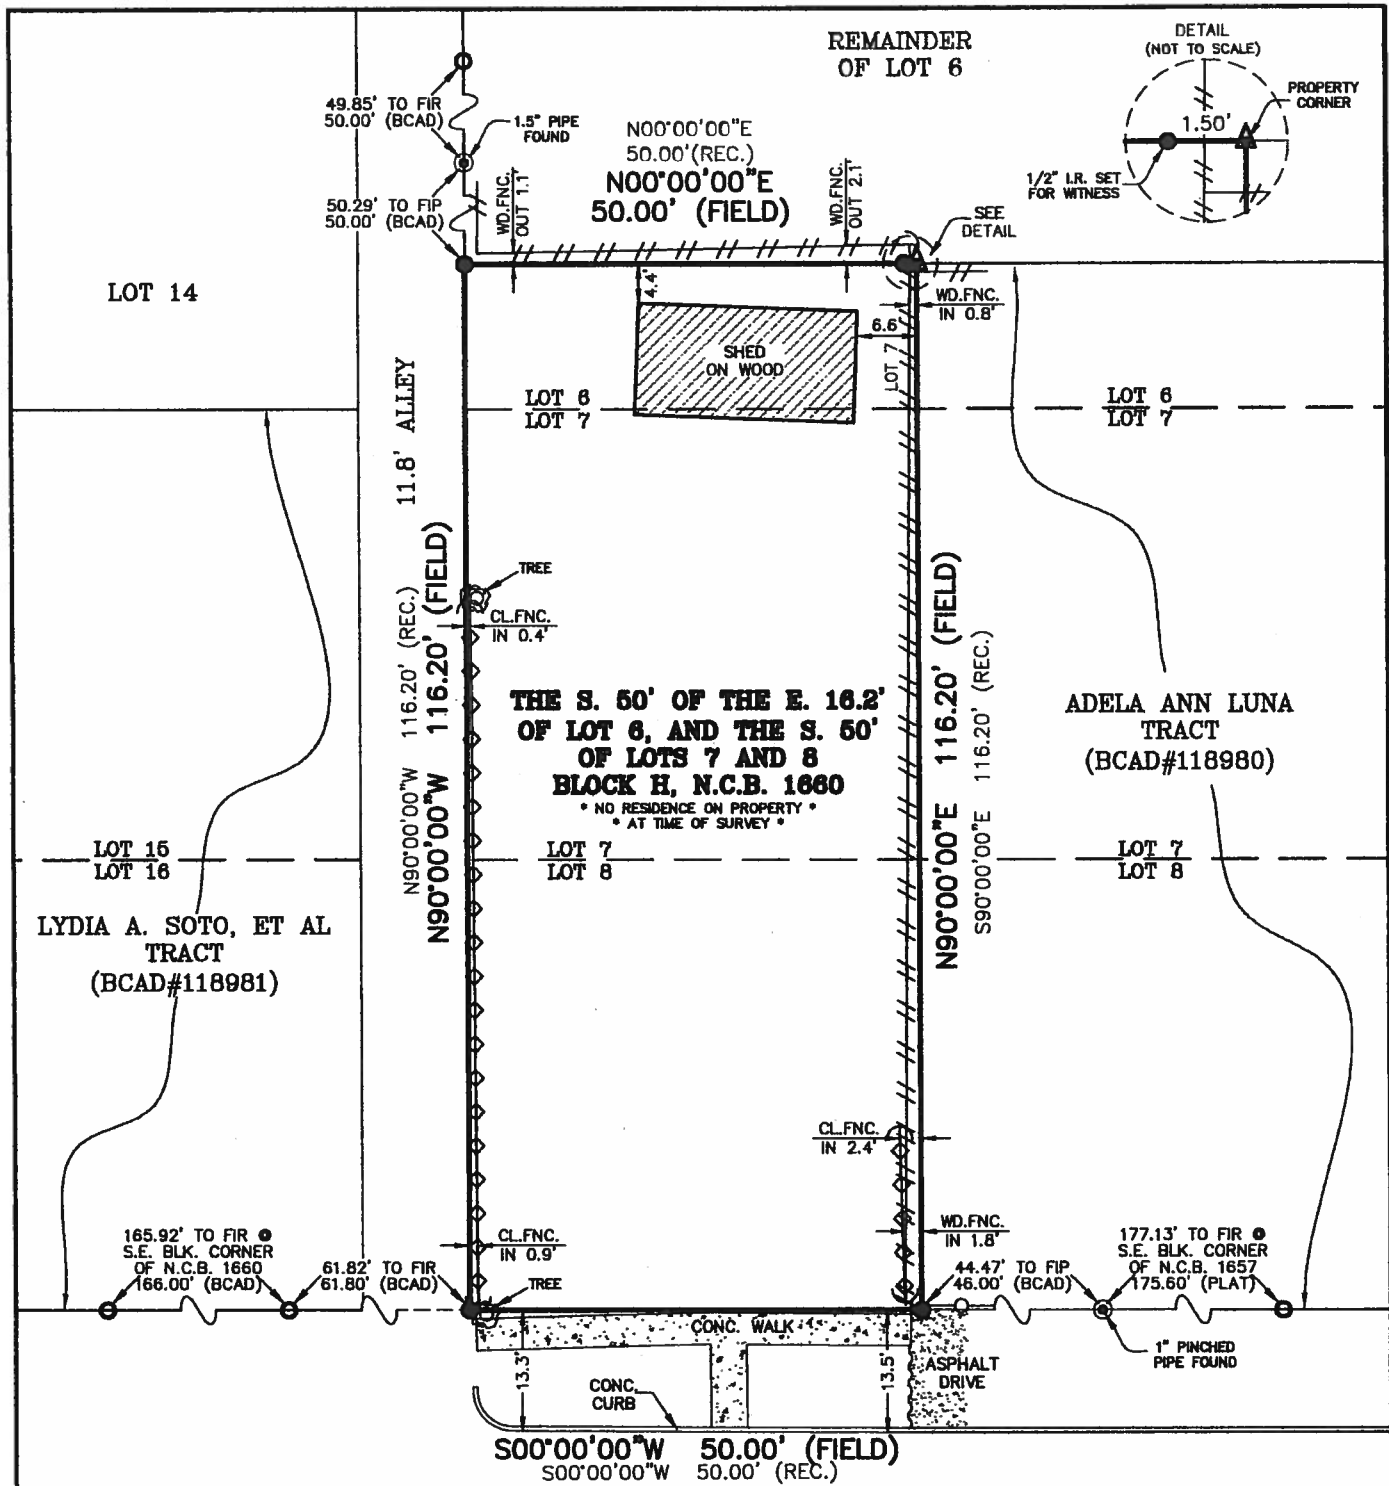

MUNCEY

(USPS: MUNCEY)

(55.6' R.O.W., ASPHALT PAVEMENT)
(RECORDED AS: MUNCEY STREET)

* SUBDIVISION, CIVIL ENGINEER, SURVEY BOOK 5, PAGE 225
AS RECORDED IN THE CITY OF SAN ANTONIO MUNICIPAL
ARCHIVES AND RECORDS WAS USED FOR REFERENCE.

NOTE: DUE TO LACK OF RECORD INFORMATION, SURVEY
IS DRAWN PER FIELD CONDITIONS. FIELD AND ROADWAY
EVIDENCE UTILIZED FOR BEARING ORIENTATION.

DRAWING AMENDED: OCTOBER 30, 2019
TO AMEND ADJOINING LOT REFERENCE.

THE SURVEY IS HEREBY ACCEPTED WITH THE DISCREPANCIES,
CONFLICTS, OR SHORTAGES IN AREA OR BOUNDARY LINES,
ENCROACHMENTS, PROTRUSIONS, OR OVERLAPPING OF
IMPROVEMENTS SHOWN.



1" = 20'
GRAPHIC SCALE

0 10 20

INSURED: HACAM PROPERTIES, LLC

TITLE COMPANY: FIRST AMERICAN TITLE

LOT: THE SOUTH 50 FT. OF THE EAST 18.2 FT. OF LOT 6 AND THE SOUTH 50 FT. OF LOTS 7 AND 8

SUBDIVISION: *

CITY: SAN ANTONIO

ADDRESS: 221 MUNCEY

G.F. NO.: 2445839-SA30

BLOCK: H

N.C.B.: 1660

COUNTY: BEXAR

STATE: TEXAS

LEGEND:

-#- = WOOD FENCE
-o- = CHAIN LINK FENCE
-x- = BARBED WIRE FENCE
-o- = WROUGHT IRON FENCE
⊗ = POWER POLE
⊙ = FIRE HYDRANT
⊙ = FND 1/2" IRON ROD
⊙ = SET 1/2" IRON ROD

BOA-19-10300147
Subject Property – 221 Muncey



Alley and Subject Property



Neighboring Properties



Neighboring Properties



Neighboring Properties



Neighboring Properties

