


Board of Adjustment **Notification Plan for** **Case No A-19-10300141**

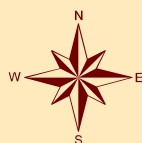

San Antonio City Limits



Subject Property



200' Notification Boundary



Council District: 5

"NOT TO SCALE,
FOR ILLUSTRATIVE PURPOSES ONLY"

Development Services Department
City of San Antonio

1:900

23317075
23317077

**PLOT PLAN
FOR BUILDING PERMITS**


Address: 208 Gould St

Lot: _____

Block: _____

NCB: _____

REAR

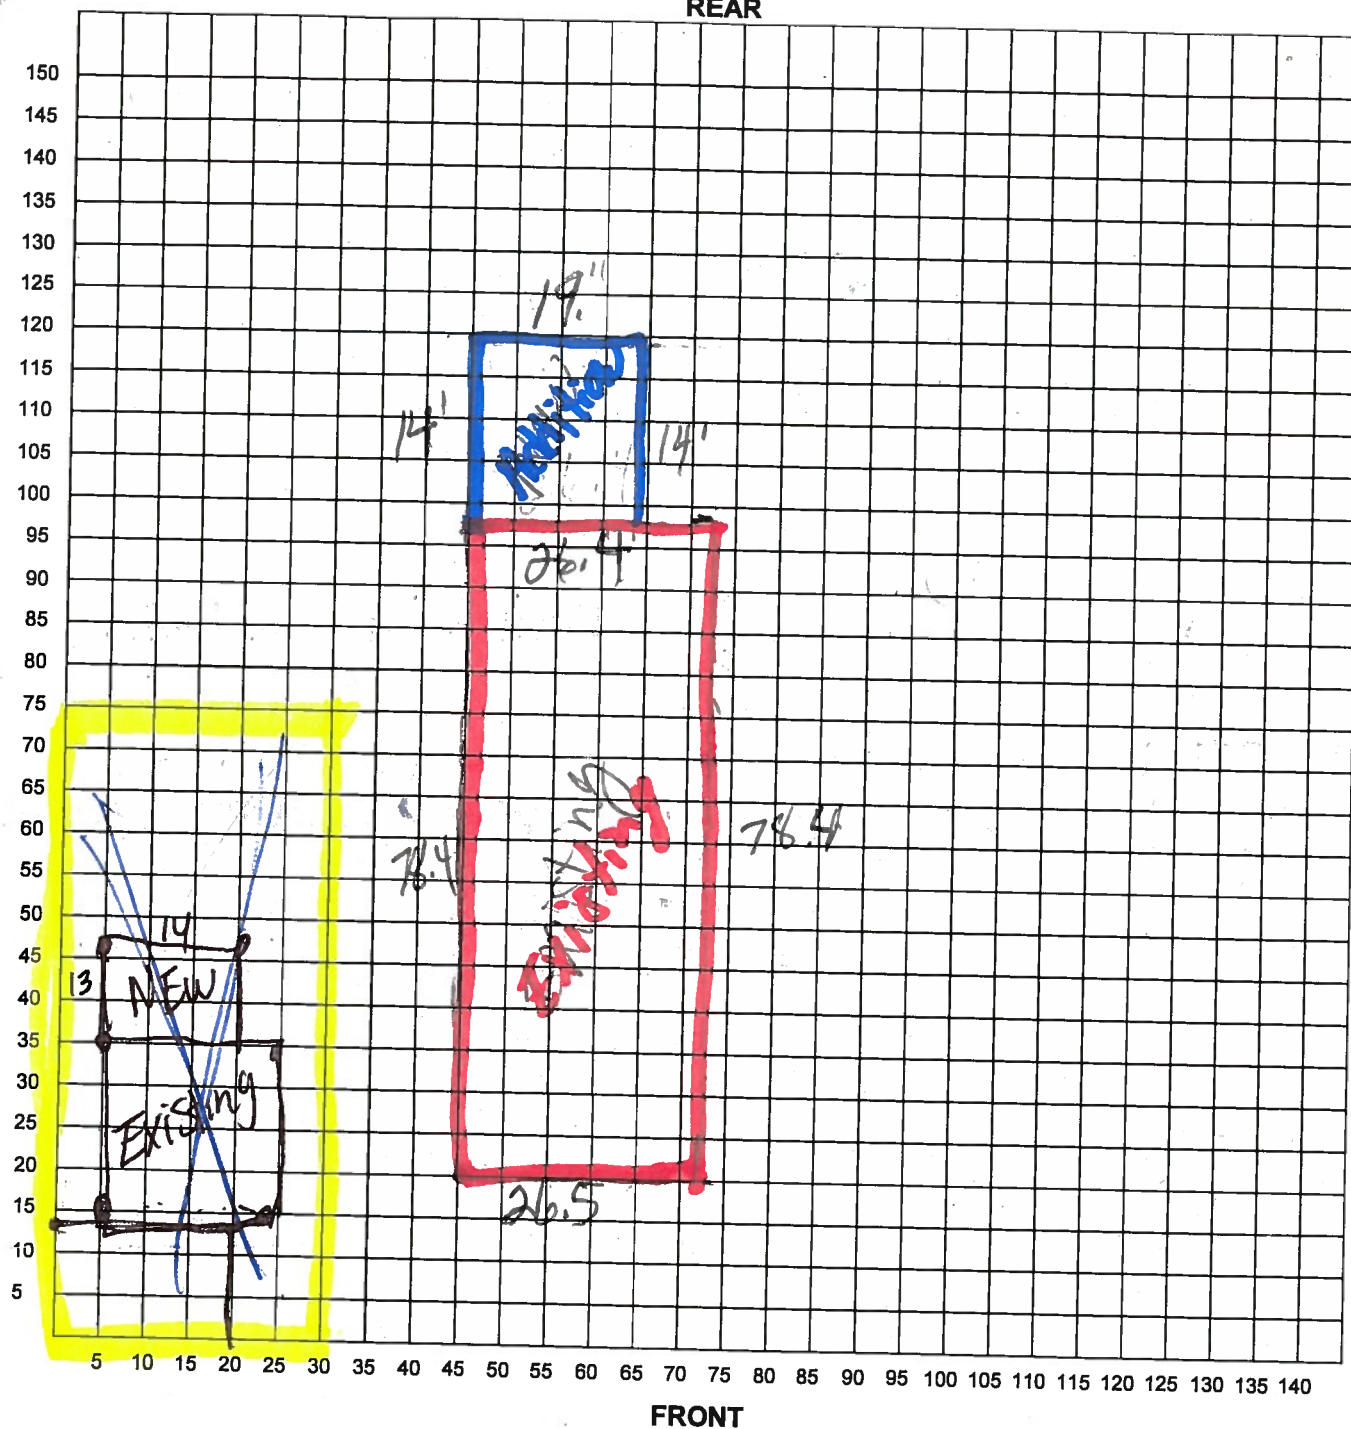

I certify that the above plot plan shows all improvements on this property and that there will be no construction over easements. I also certify that I will build in compliance with the UDC and the 2015 IRC.

Date: 9/9/19

Signature of Applicant: [Signature]

BOA-19-10300141

Subject Property: 208 Gould St



Subject Property



Subject Property



Subject Property-Rear building setback



Subject Property-Front Solid Fence Height



Subject Property-Front Fence Height



Subject Property-Fence in Clear Vision Field



Subject Property Front Yard



Subject Property Side Yard



Adjacent Property



Adjacent Property



Neighboring Properties



Neighboring Properties



Gould Street View



Gould Street View

