




Board of Adjustment **Notification Plan for** **Case No A-19-10300146**




San Antonio City Limits
 Subject Property
 200' Notification Boundary
 Council District: 8

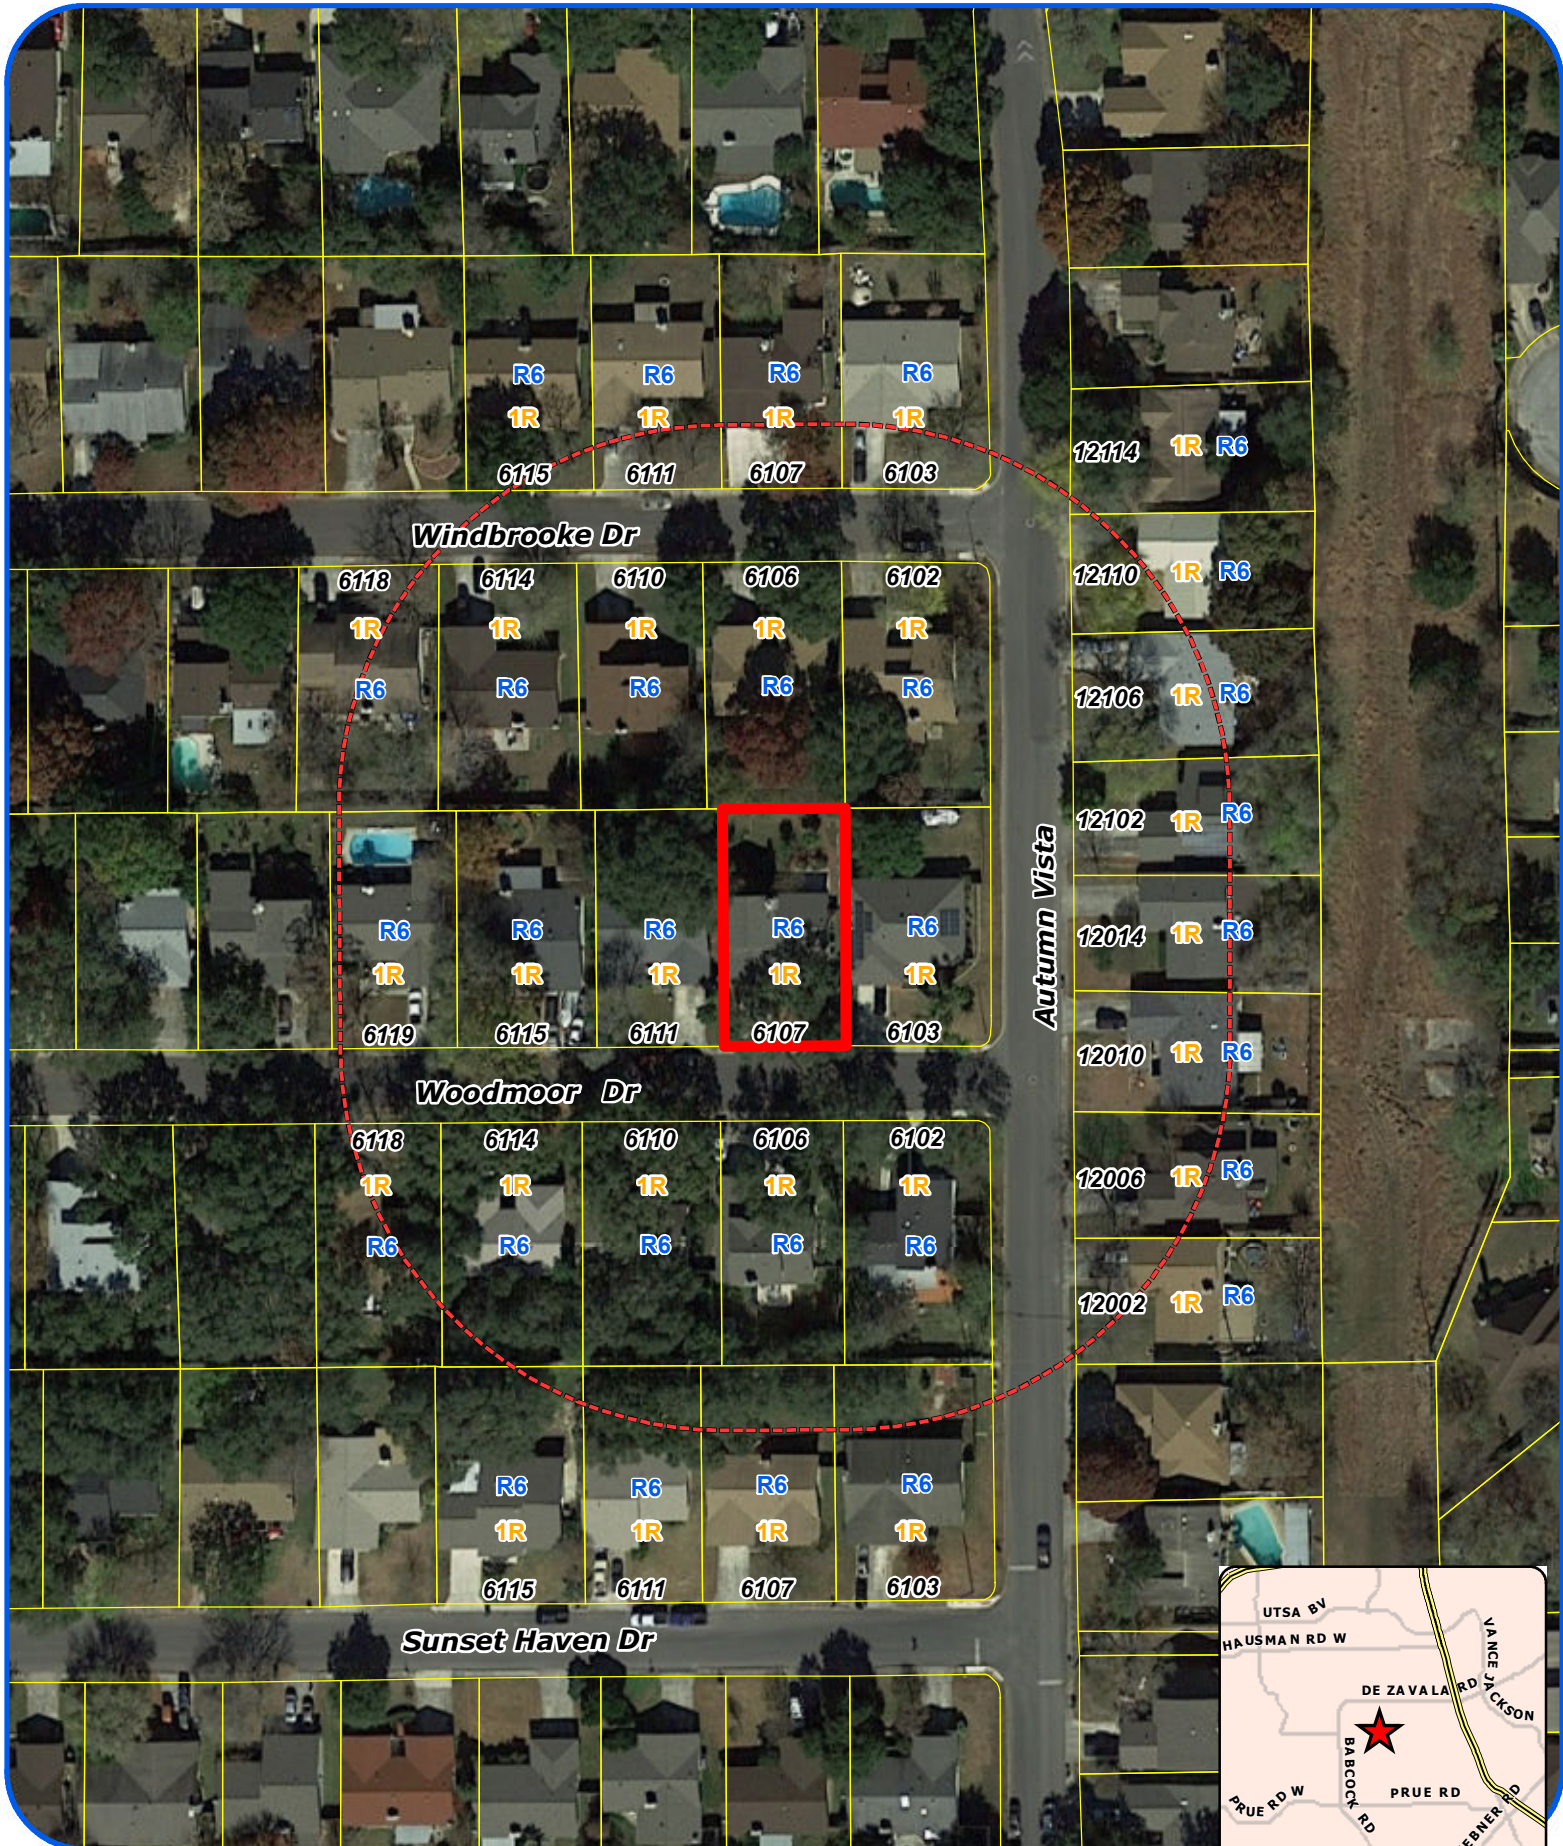

"NOT TO SCALE,
 FOR ILLUSTRATIVE PURPOSES ONLY"

Development Services Department
 City of San Antonio

1:1,200

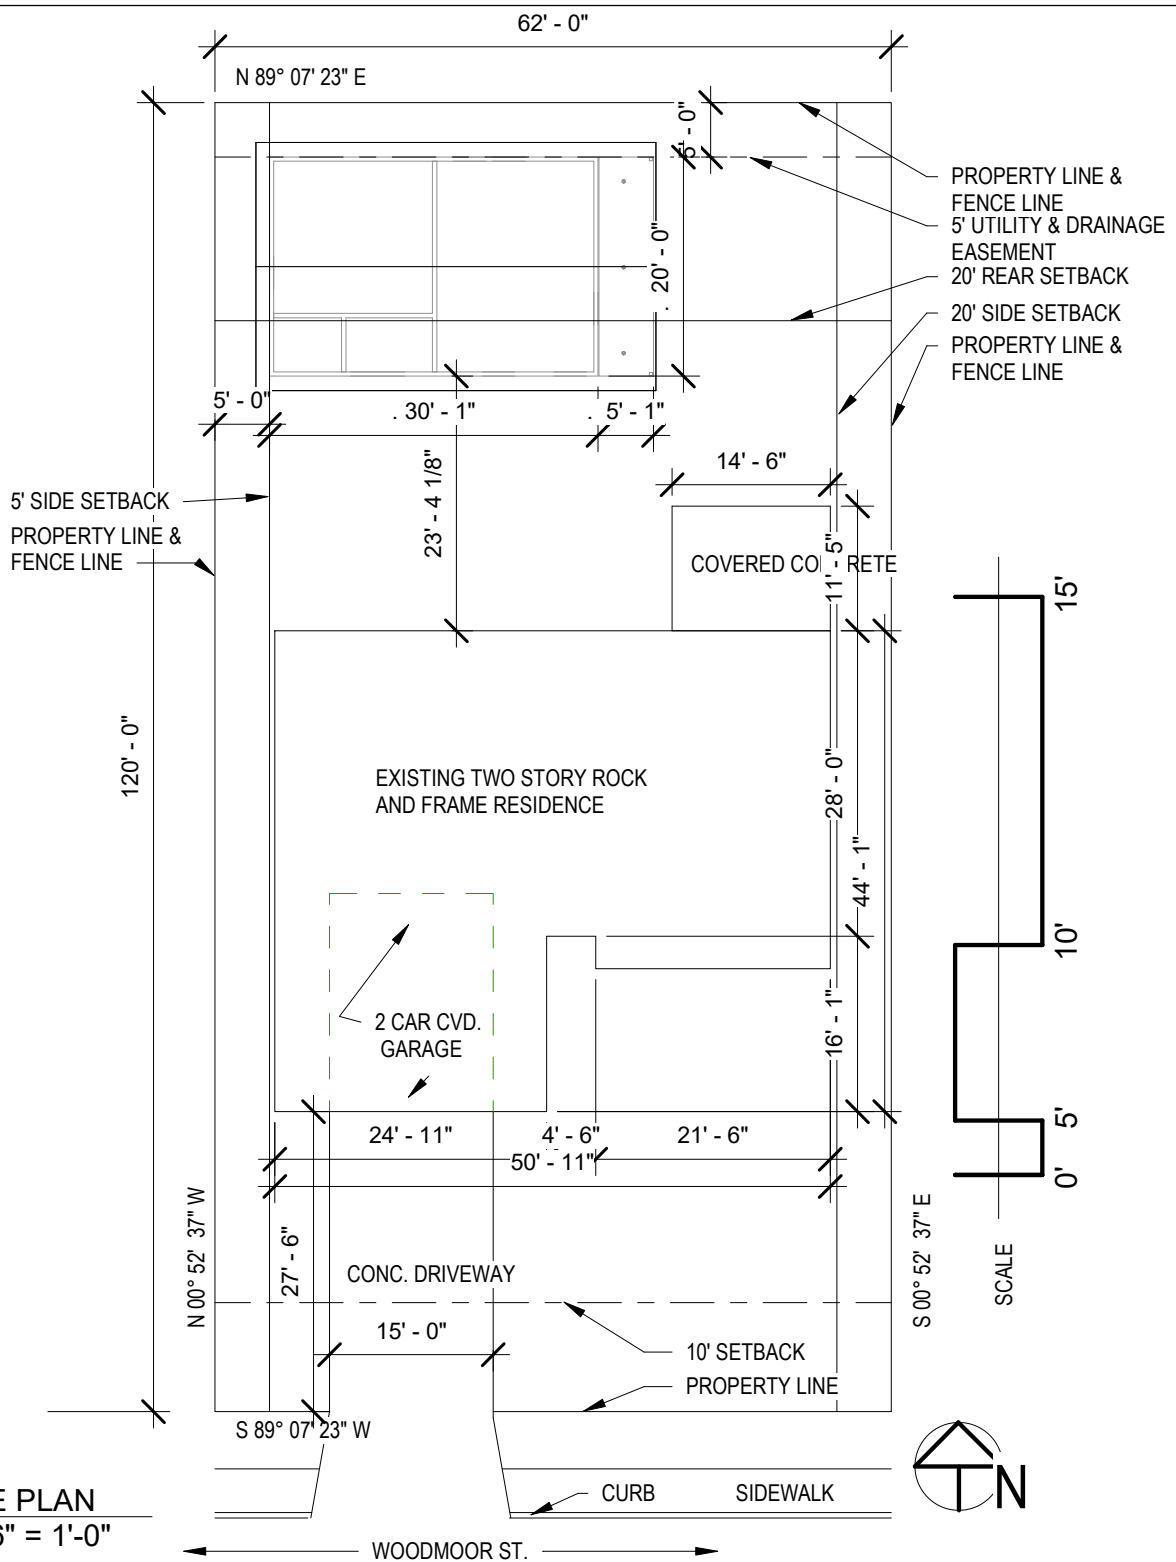

STUDIO
VYH

DESIGNER/OWNER: VICTOR.YVES.HINOJOSA@GMAIL.COM
210 535 4513

6107 WOODMOOR ST
SATX 78249

SITE PLAN

Project number	1918
Date	11/01/2019
Drawn by	VYH
Checked by	VYH

A1000

Scale 1/16" = 1'-0"

BOA-19-10300146

Subject Property: 6107 Woodmoor St



Subject Property



Subject Property



Adjacent Property



Subject and Adjacent Properties



Subject and Adjacent Properties



Adjacent Property



Neighboring Property



Neighboring Properties

