




Board of Adjustment **Notification Plan for** **Case No A-19-10300163**

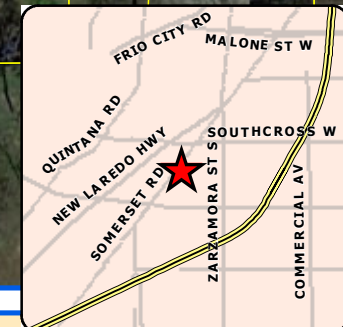

- San Antonio City Limits
- Subject Property
- 200' Notification Boundary
- Council District: 5



"NOT TO SCALE,
 FOR ILLUSTRATIVE PURPOSES ONLY"

Development Services Department
 City of San Antonio

PLOT PLAN
FOR BUILDING PERMITS


Address: 2031 W PYRON

Lot 46 ex 47

Block: 30

NCB: 8523

REAR

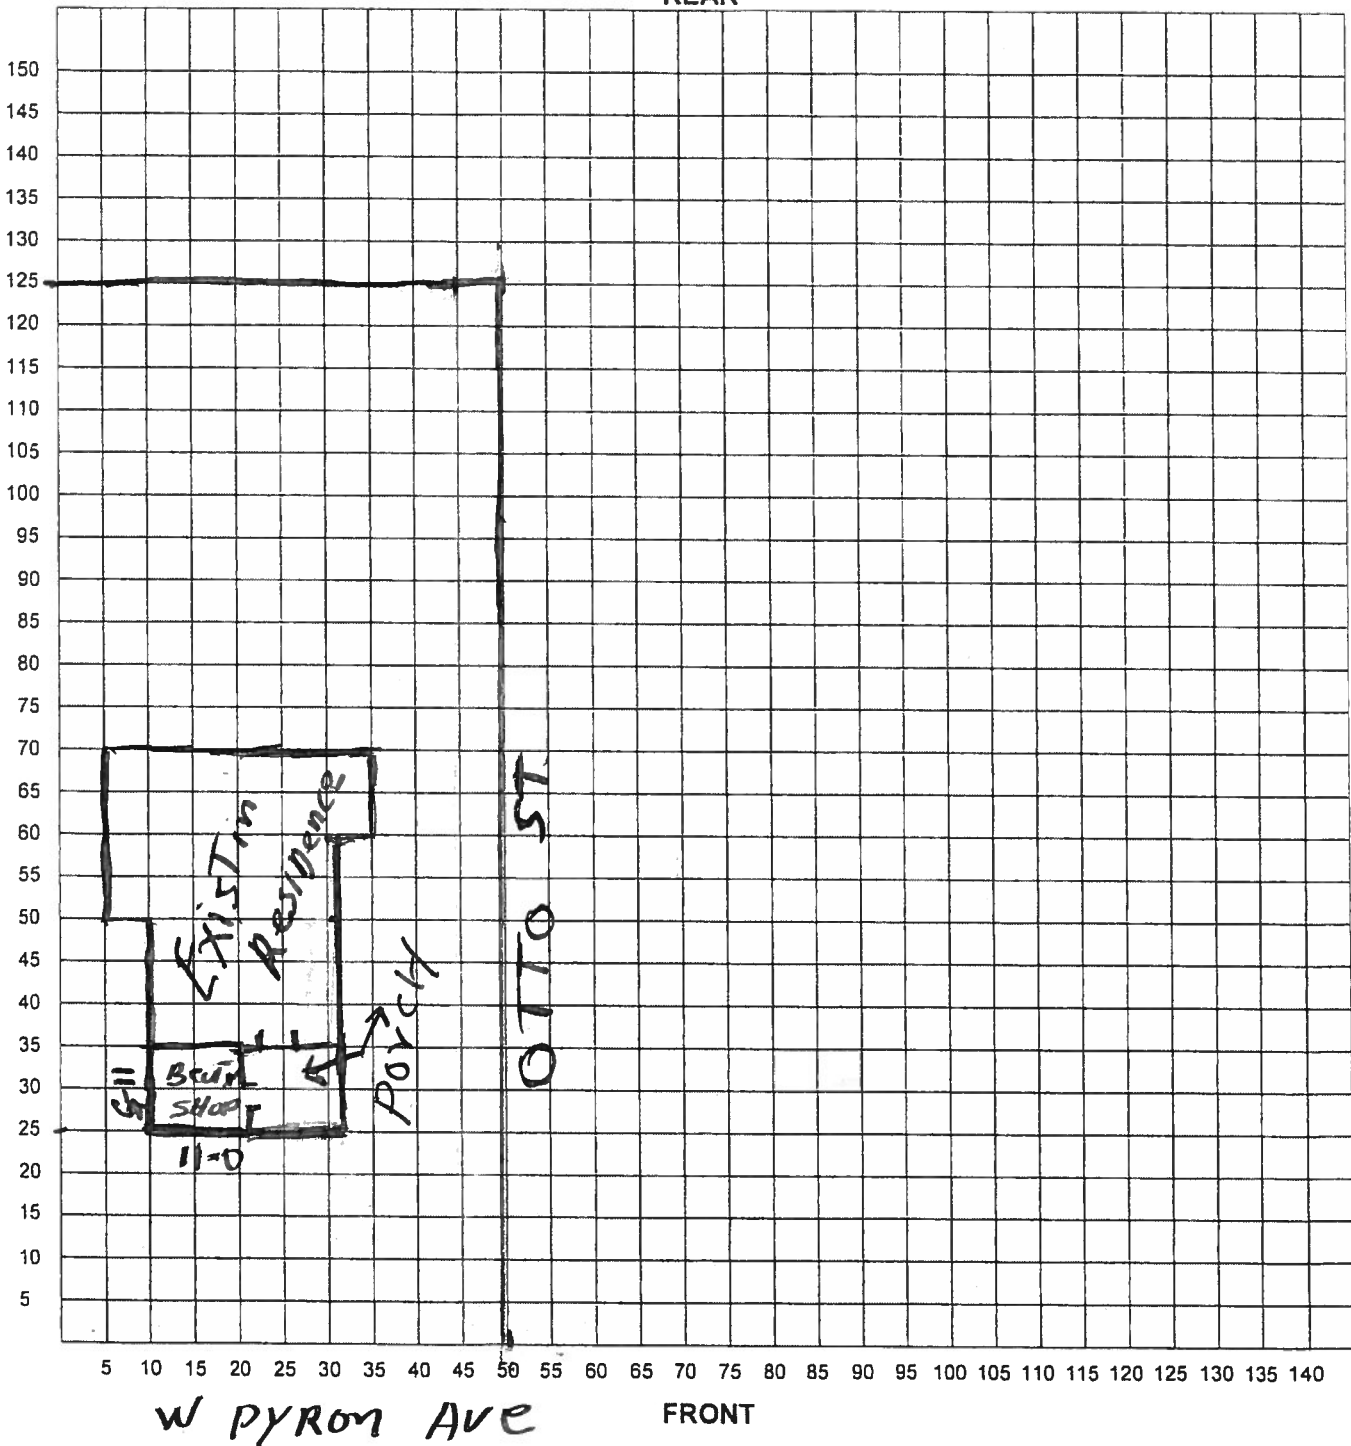

I certify that the above plot plan shows all improvements on this property and that there will be no construction over easements. I also certify that I will build in compliance with the UDC and the 2015 IRC.

Date: 12-2-2019

Signature of Applicant: Lura Zovalu

BOA-19-10300163
Subject Property – 2031 West Pyron Avenue



Subject Property



Neighboring Properties



Neighboring Properties



Neighboring Properties



Neighboring Properties



Neighboring Properties



Neighboring Properties



Neighboring Properties



Neighboring Properties



