




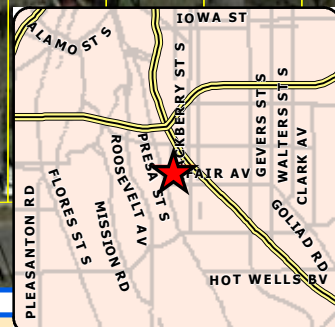

Board of Adjustment **Notification Plan for** **Case No A-19-10300164**

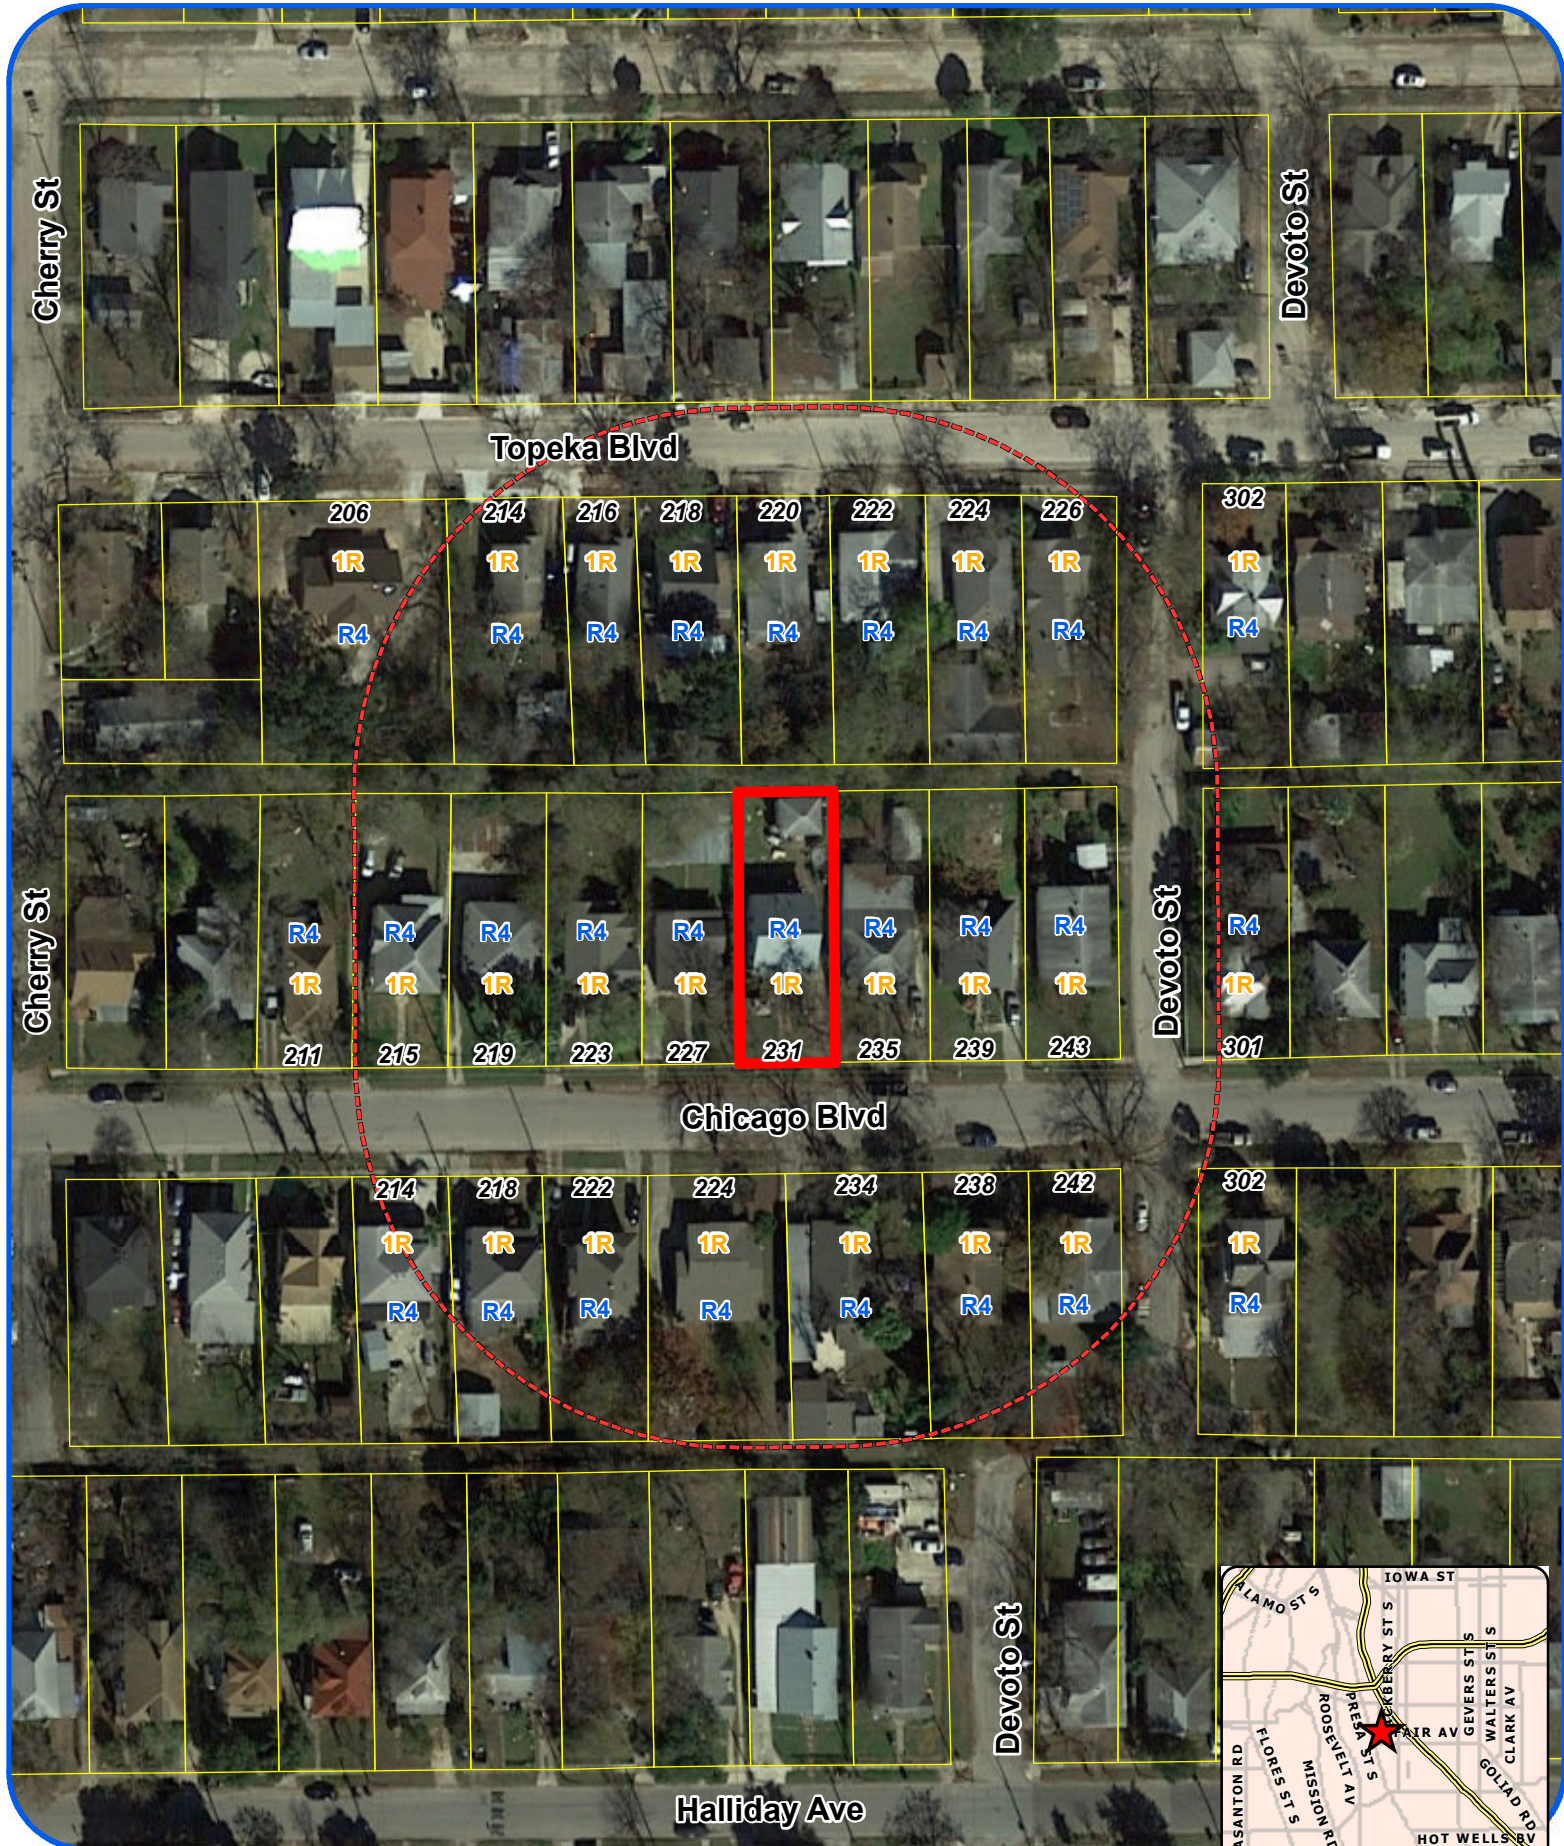

San Antonio City Limits
 Subject Property
 200' Notification Boundary
 Council District: 3

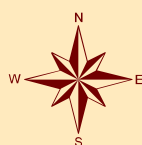

"NOT TO SCALE,
 FOR ILLUSTRATIVE PURPOSES ONLY"

Development Services Department
 City of San Antonio

1:1,200

BOA-19-10300164
Subject Property – 231 Chicago Boulevard



Subject Property



Subject Property



Neighboring Properties



Neighboring Properties



Neighboring Properties



Neighboring Properties



Neighboring Properties



Neighboring Properties



Neighboring Properties

