

Board of Adjustment **Notification Plan for** **Case No A-19-10300158**



San Antonio City Limits



Subject Property



200' Notification Boundary



Council District: 1

"NOT TO SCALE,
 FOR ILLUSTRATIVE PURPOSES ONLY"

Development Services Department
 City of San Antonio

1:1,200

PLOT PLAN FOR BUILDING PERMITS


Address 578 Lively Dr

Lot: _____

Block: _____

NCB: _____

REAR

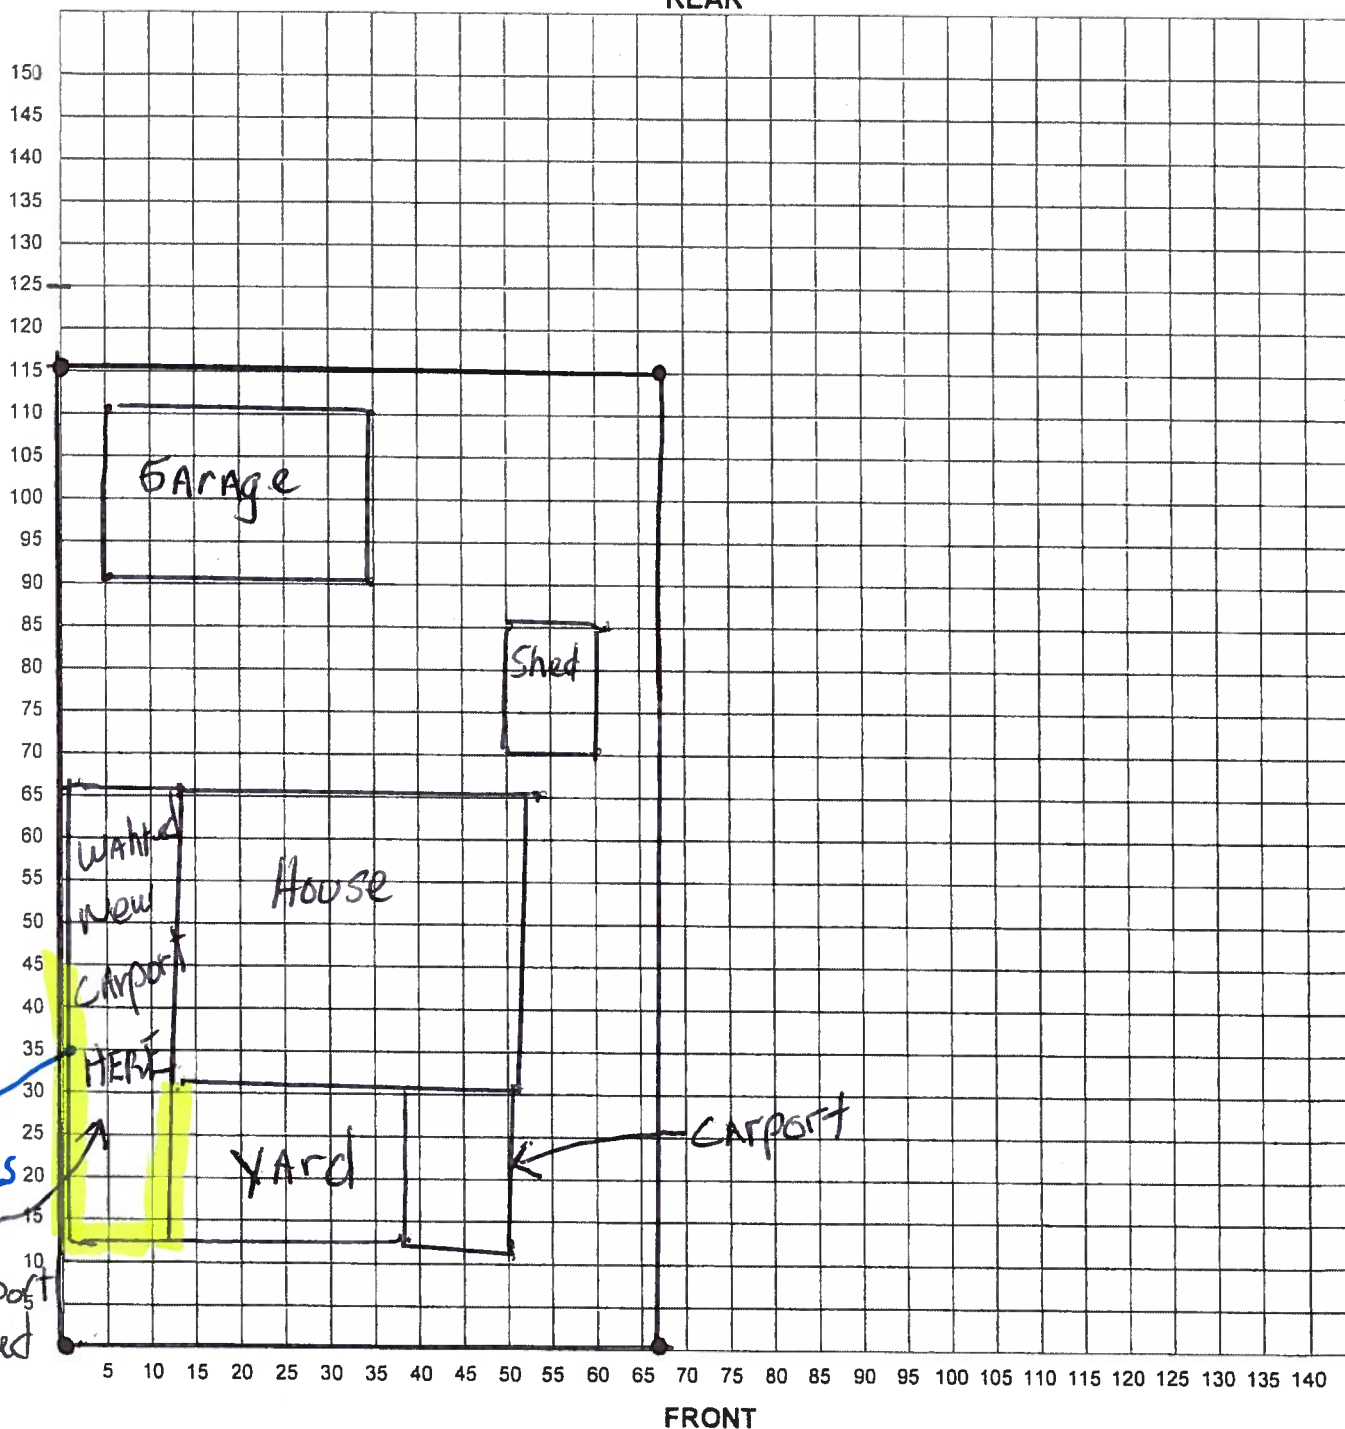

I certify that the above plot plan shows all improvements on this property and that there will be no construction over easements. I also certify that I will build in compliance with the UDC and the 2015 IRC.

Date: Nov 15

Signature of Applicant: Mel Mer

BOA-19-10300158

Subject Property: 578 Lively Drive



Subject Property



Subject Property East Fence Line



Subject Property Carport Width



Subject Property



Carport attached to home



Fence to Property Line



Surrounding Properties



Surrounding Properties



Surrounding Properties



Surrounding Properties



Surrounding Properties



Surrounding Properties



Surrounding Properties

