

Board of Adjustment **Notification Plan for** **Case No A-19-10300171**



San Antonio City Limits

Subject Property

200' Notification Boundary

Council District: 4




1:1,200

"NOT TO SCALE,
 FOR ILLUSTRATIVE PURPOSES ONLY"

Development Services Department
 City of San Antonio

Front
(Street)

57'-6"
8419 Big Creek

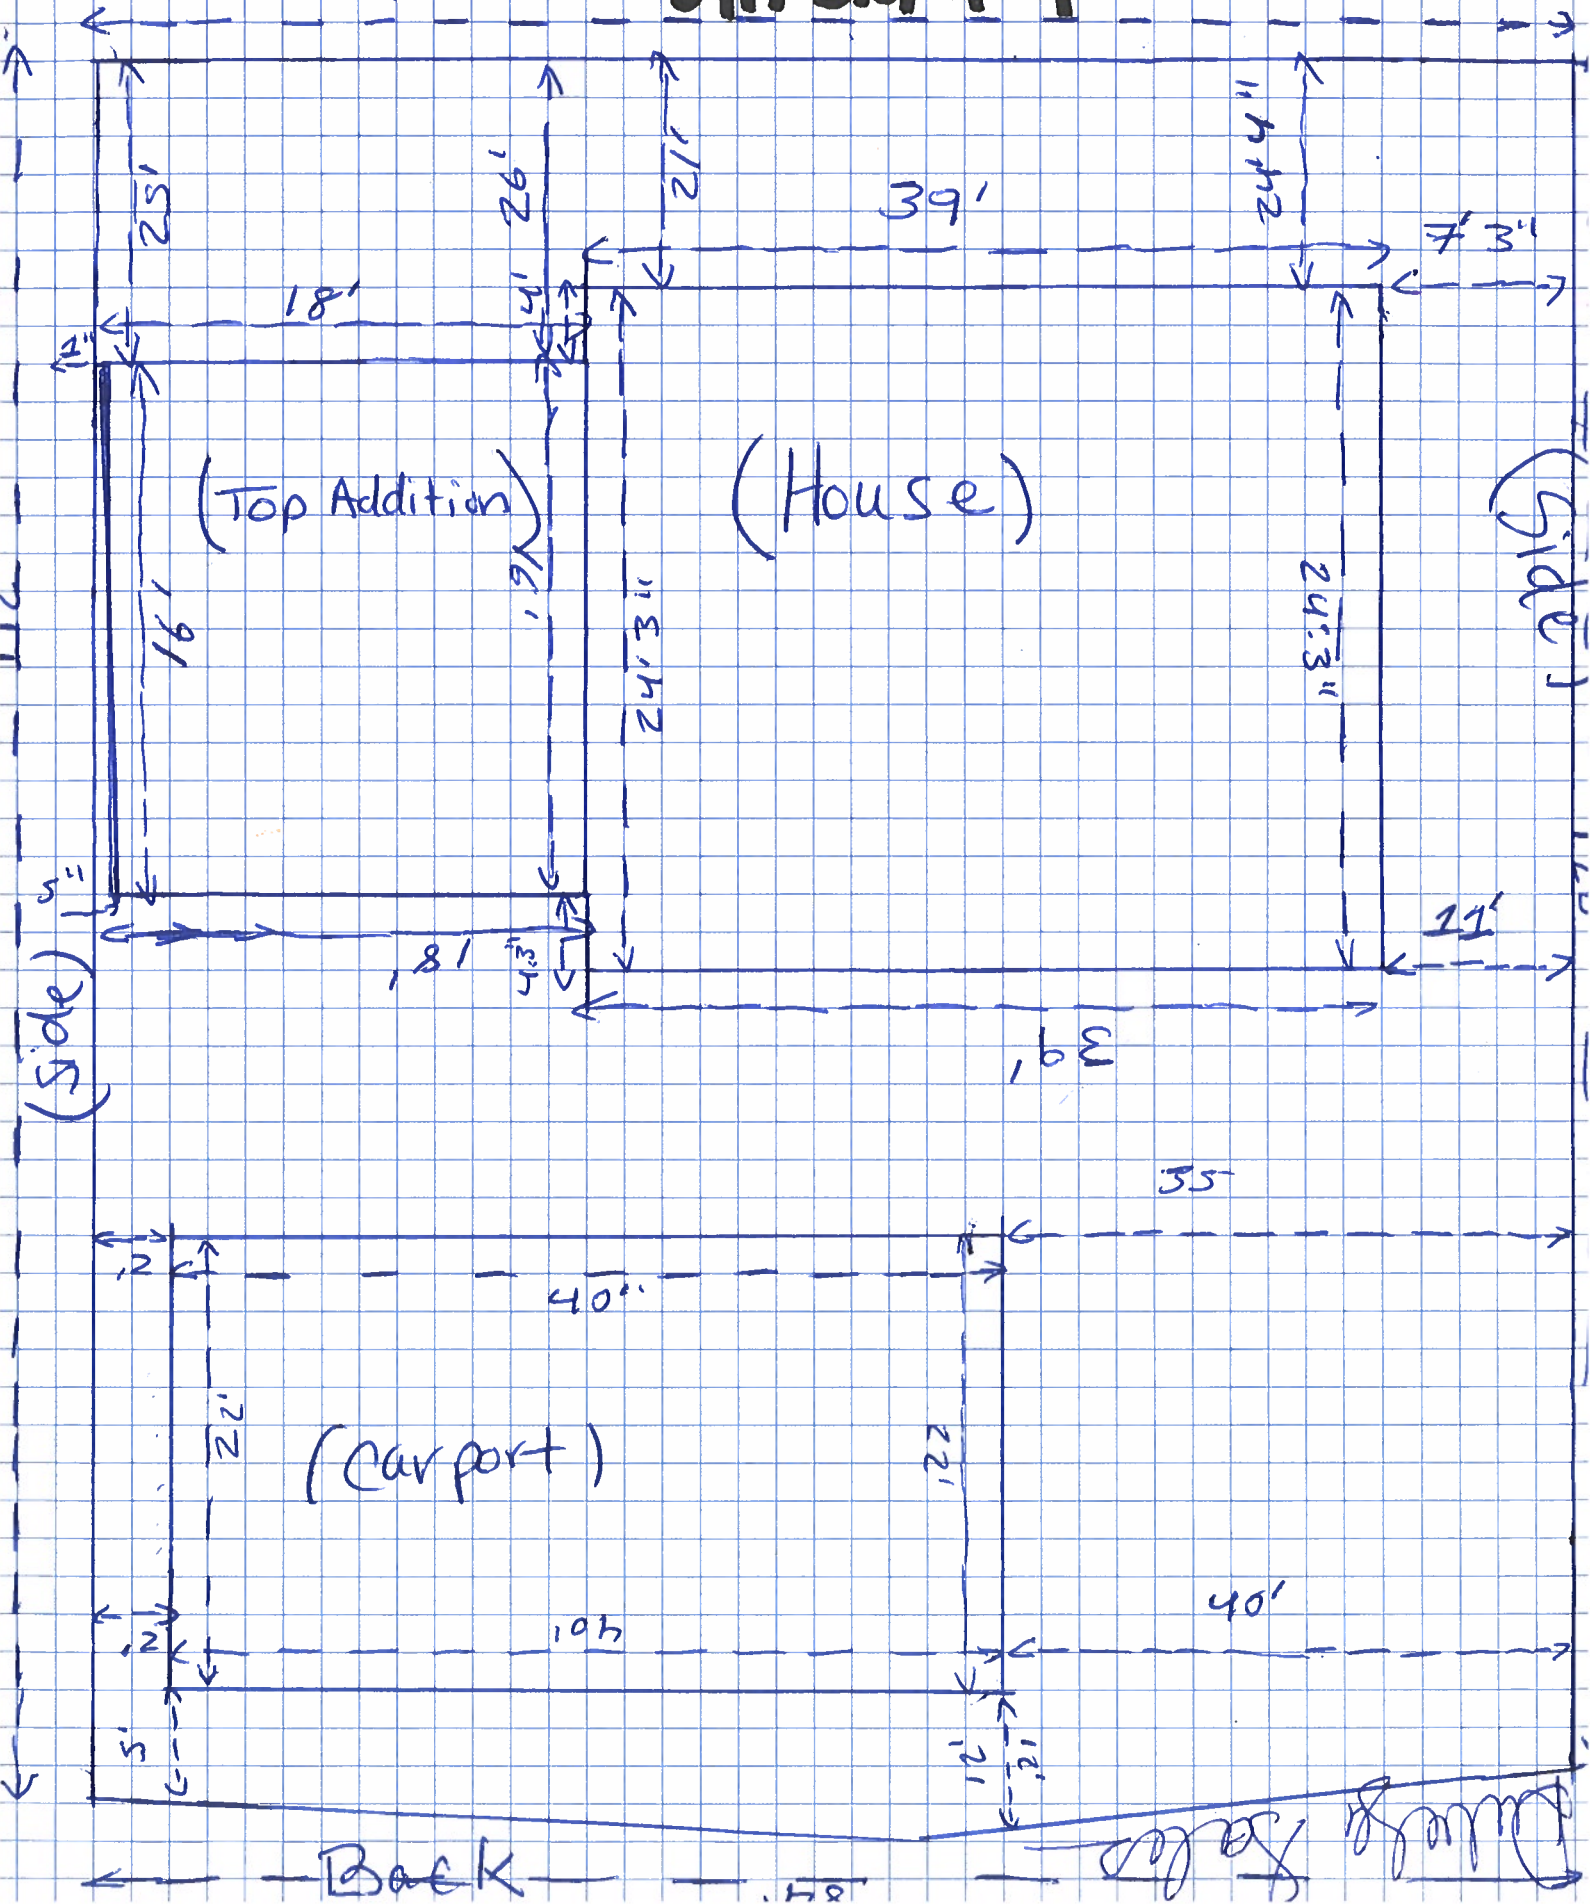

BOA-19-10300171

Subject Property: 8419 Big Creek Street



Subject Property's Carport and Attached Dwelling Unit



Detached Carport in Rear



Attached Carport Posts to Fence Line



Attached Dwelling Unit/Adjacent Property



Attached Dwelling Unit/Primary Structure



Neighboring Property



Neighboring Property



Neighboring Properties



Neighboring Property



Neighboring Property



Neighboring Property

