


Board of Adjustment **Notification Plan for** **Case No A-19-10300144**




San Antonio City Limits
 Subject Property
 200' Notification Boundary
 Council District: 1

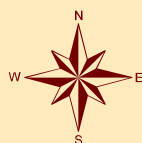

"NOT TO SCALE,
 FOR ILLUSTRATIVE PURPOSES ONLY"
 Development Services Department
 City of San Antonio

PLOT PLAN FOR BUILDING PERMITS

Address 821 W Cypress Lot 7 Block 1 NCB: 129

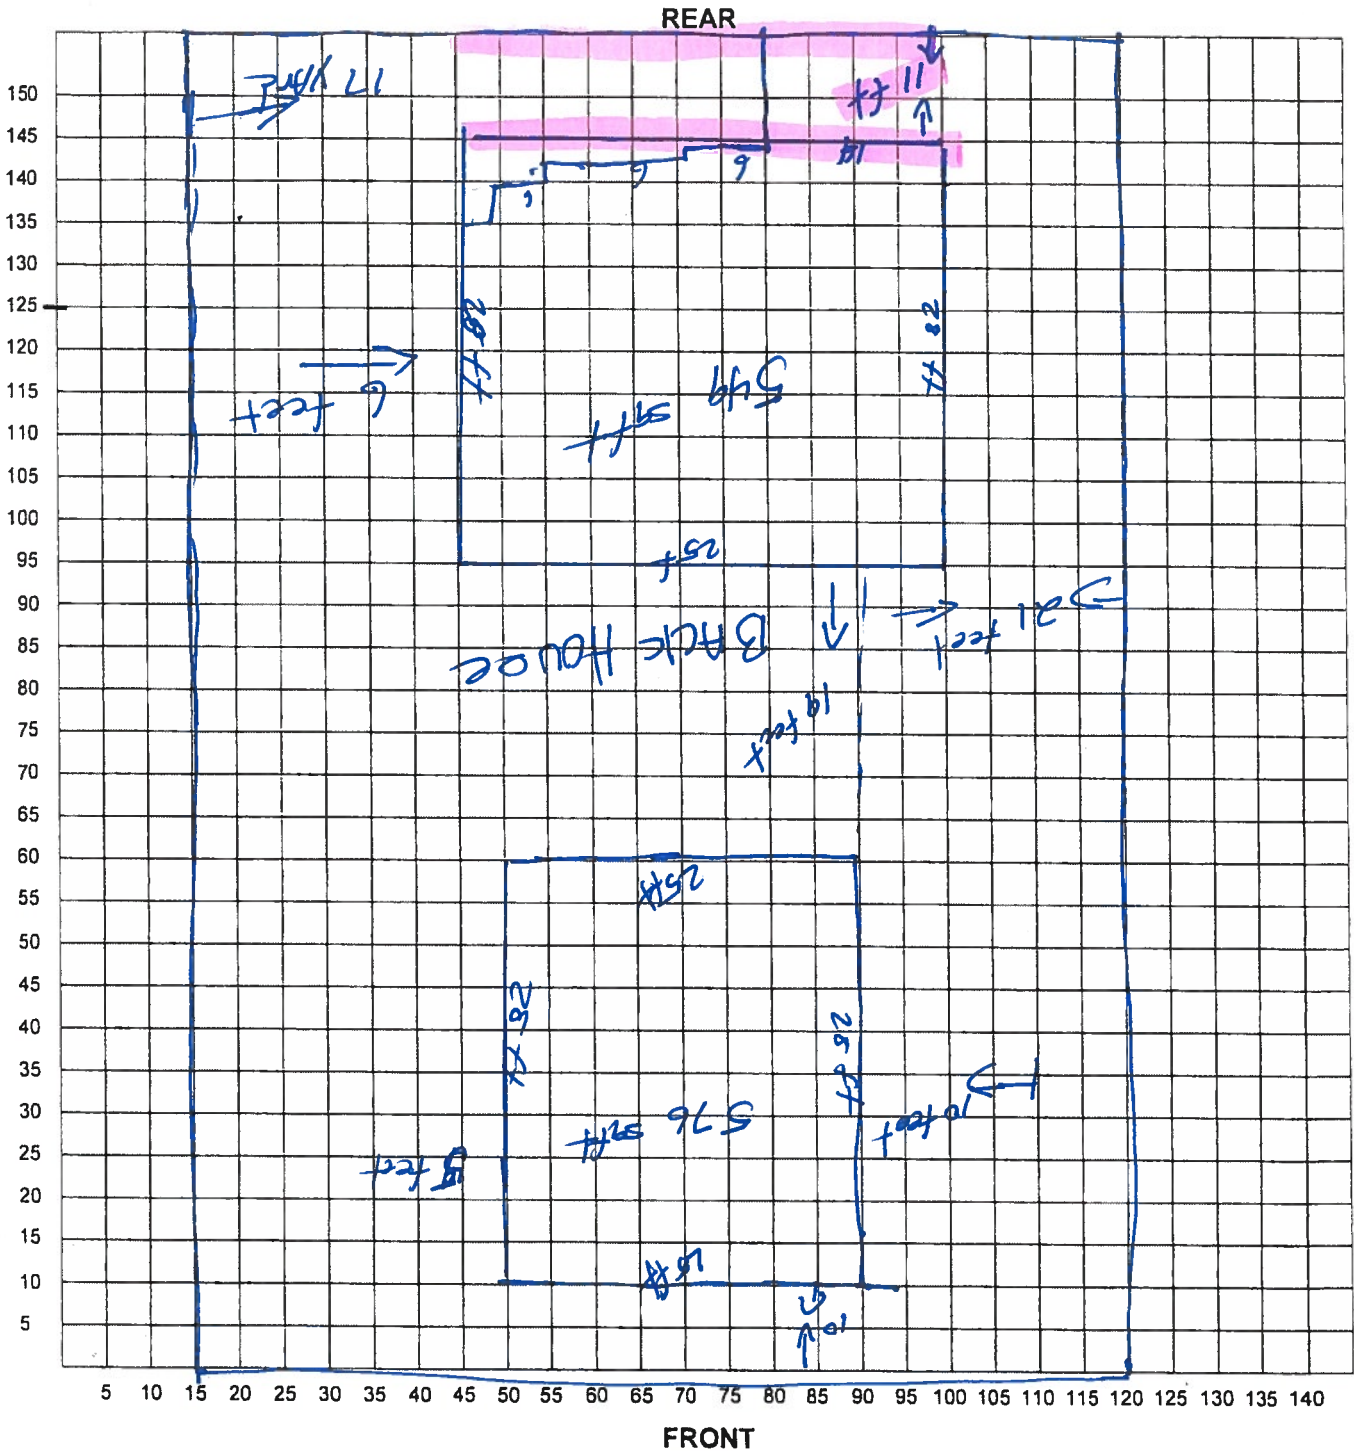

I certify that the above plot plan shows all improvements on this property and that there will be no construction over easements. I also certify that I will build in compliance with the UDC and the 2015 IRC.

Date: 11-1-2010

Signature of Applicant: *[Signature]*

BOA-19-10300144

Subject Property: 821 W Cypress



Subject Property



Subject Property Front and Rear houses



Subject Property Rear House



Subject Property Rear House



Subject Property



Subject and Adjacent Properties



Subject and Adjacent Property to the North



Subject Property Distance to Rear Property Line



Subject Property



Subject Property Distance to West Side Property Line



Adjacent Properties



Adjacent Properties



Adjacent Properties



Adjacent Property



West Cypress Street View



Neighboring Properties



West Cypress Street View

