





Board of Adjustment **Notification Plan for** **Case No A-19-10300166**

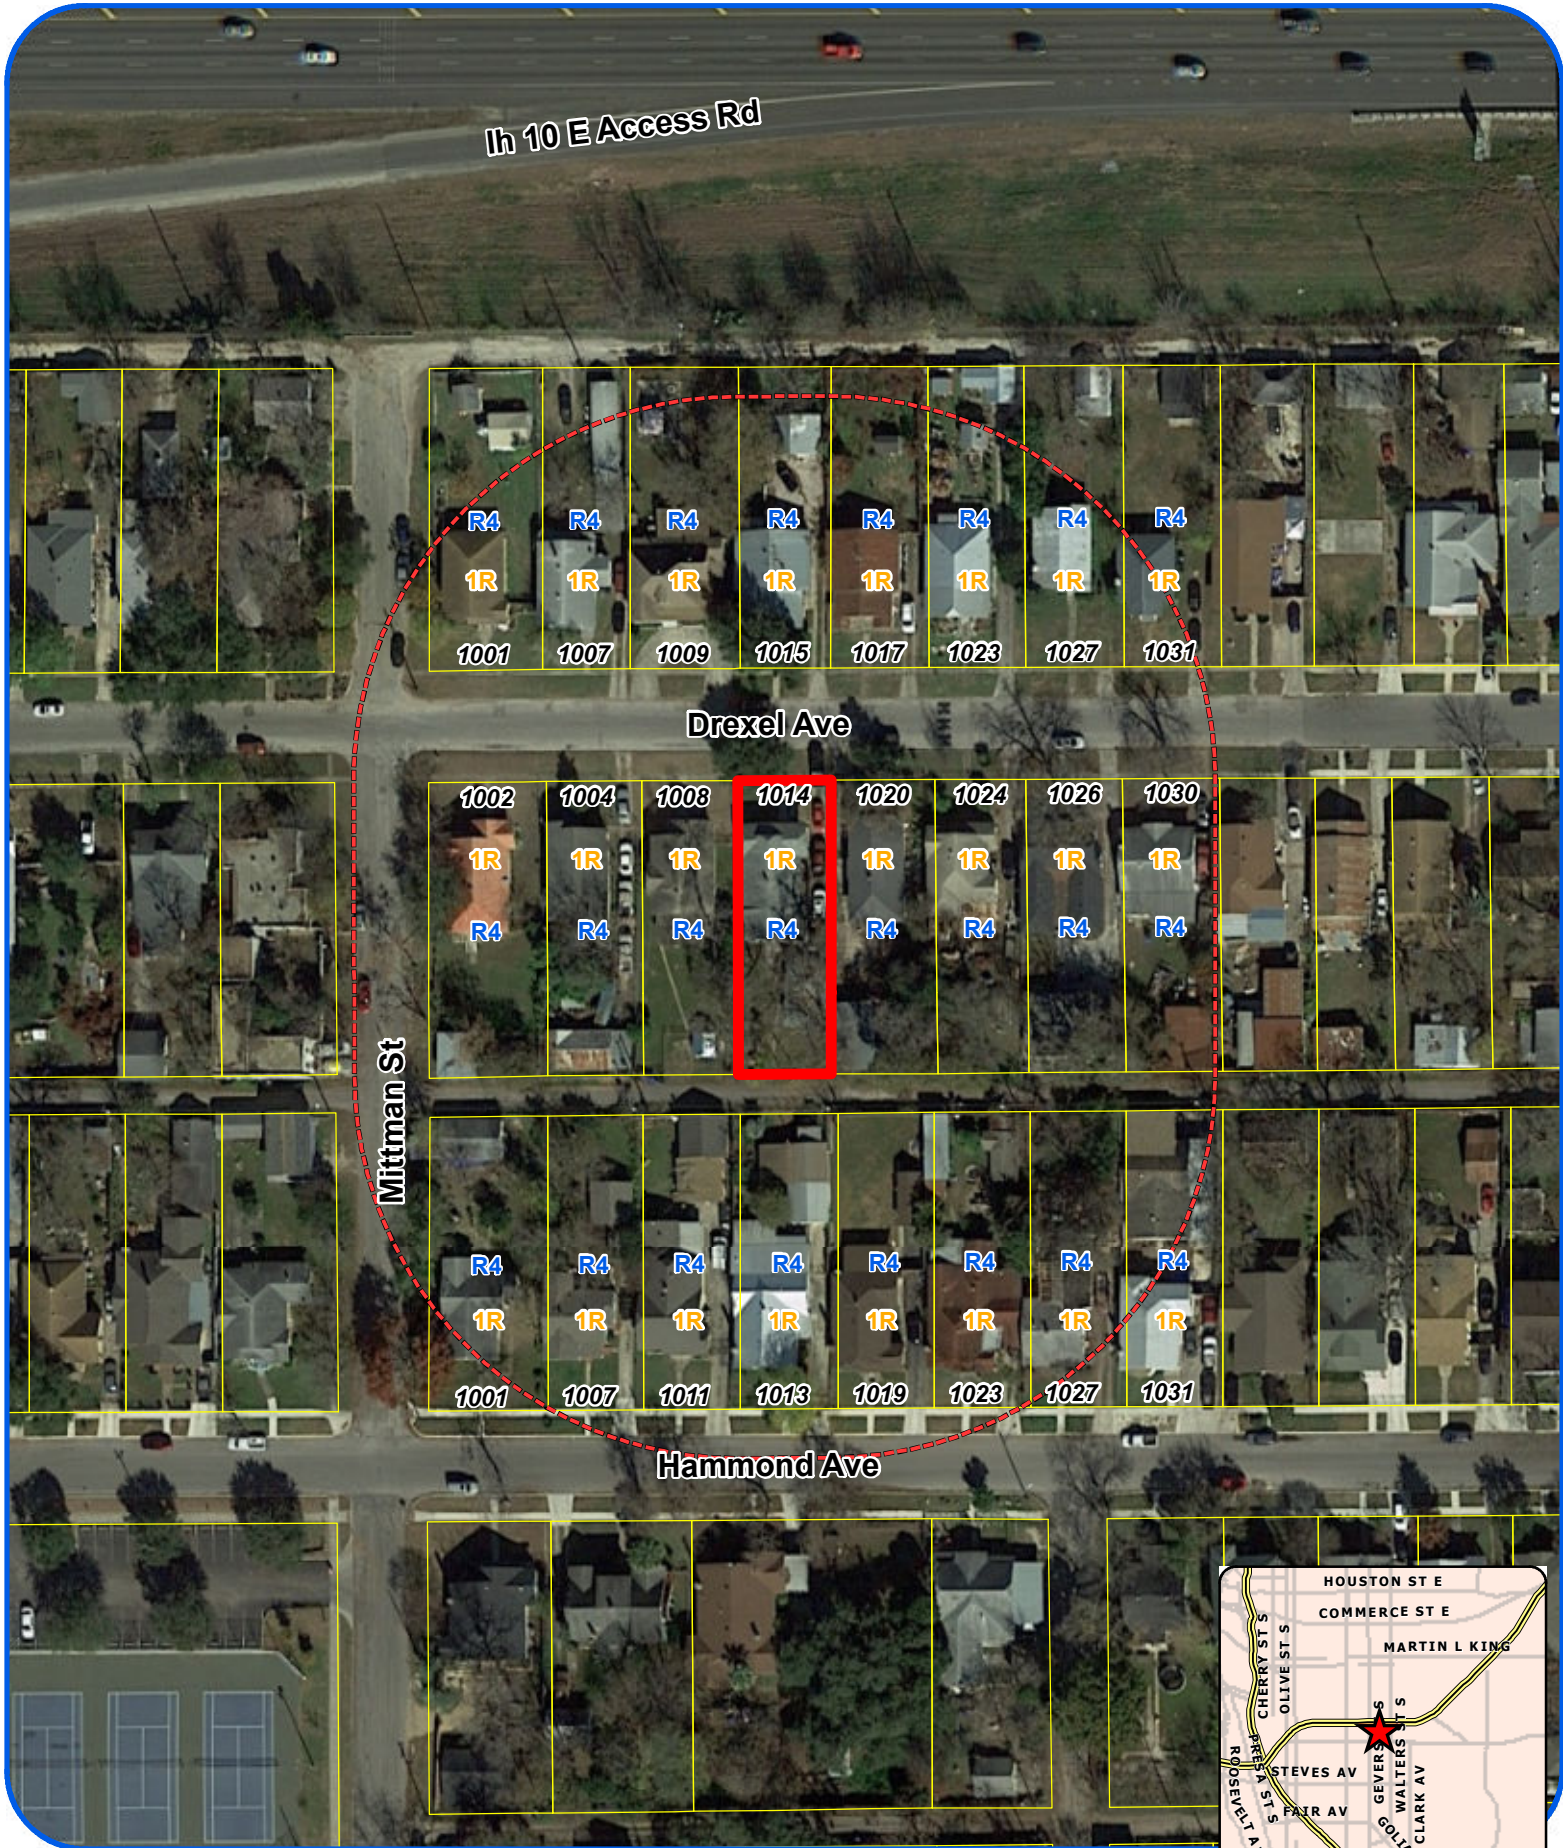

San Antonio City Limits

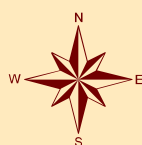

Subject Property



200' Notification Boundary



Council District: 3


1:1,200

"NOT TO SCALE,
 FOR ILLUSTRATIVE PURPOSES ONLY"

Development Services Department
 City of San Antonio

Address 1014 East Drexel Ave.

Lot 4

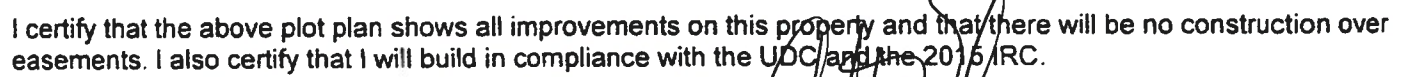Block. 28NCB. 3296

Date: December 12, 2019

Signature of Applicant:

BOA-19-10300166

Subject Property: 1014 East Drexel Avenue

Subject Property



Subject Property



Subject Property



Carport



Carport Measurements



Carport Measurements



Neighboring Property



Neighboring Property



Drexel Avenue Street East View



Drexel Avenue Street West View

