



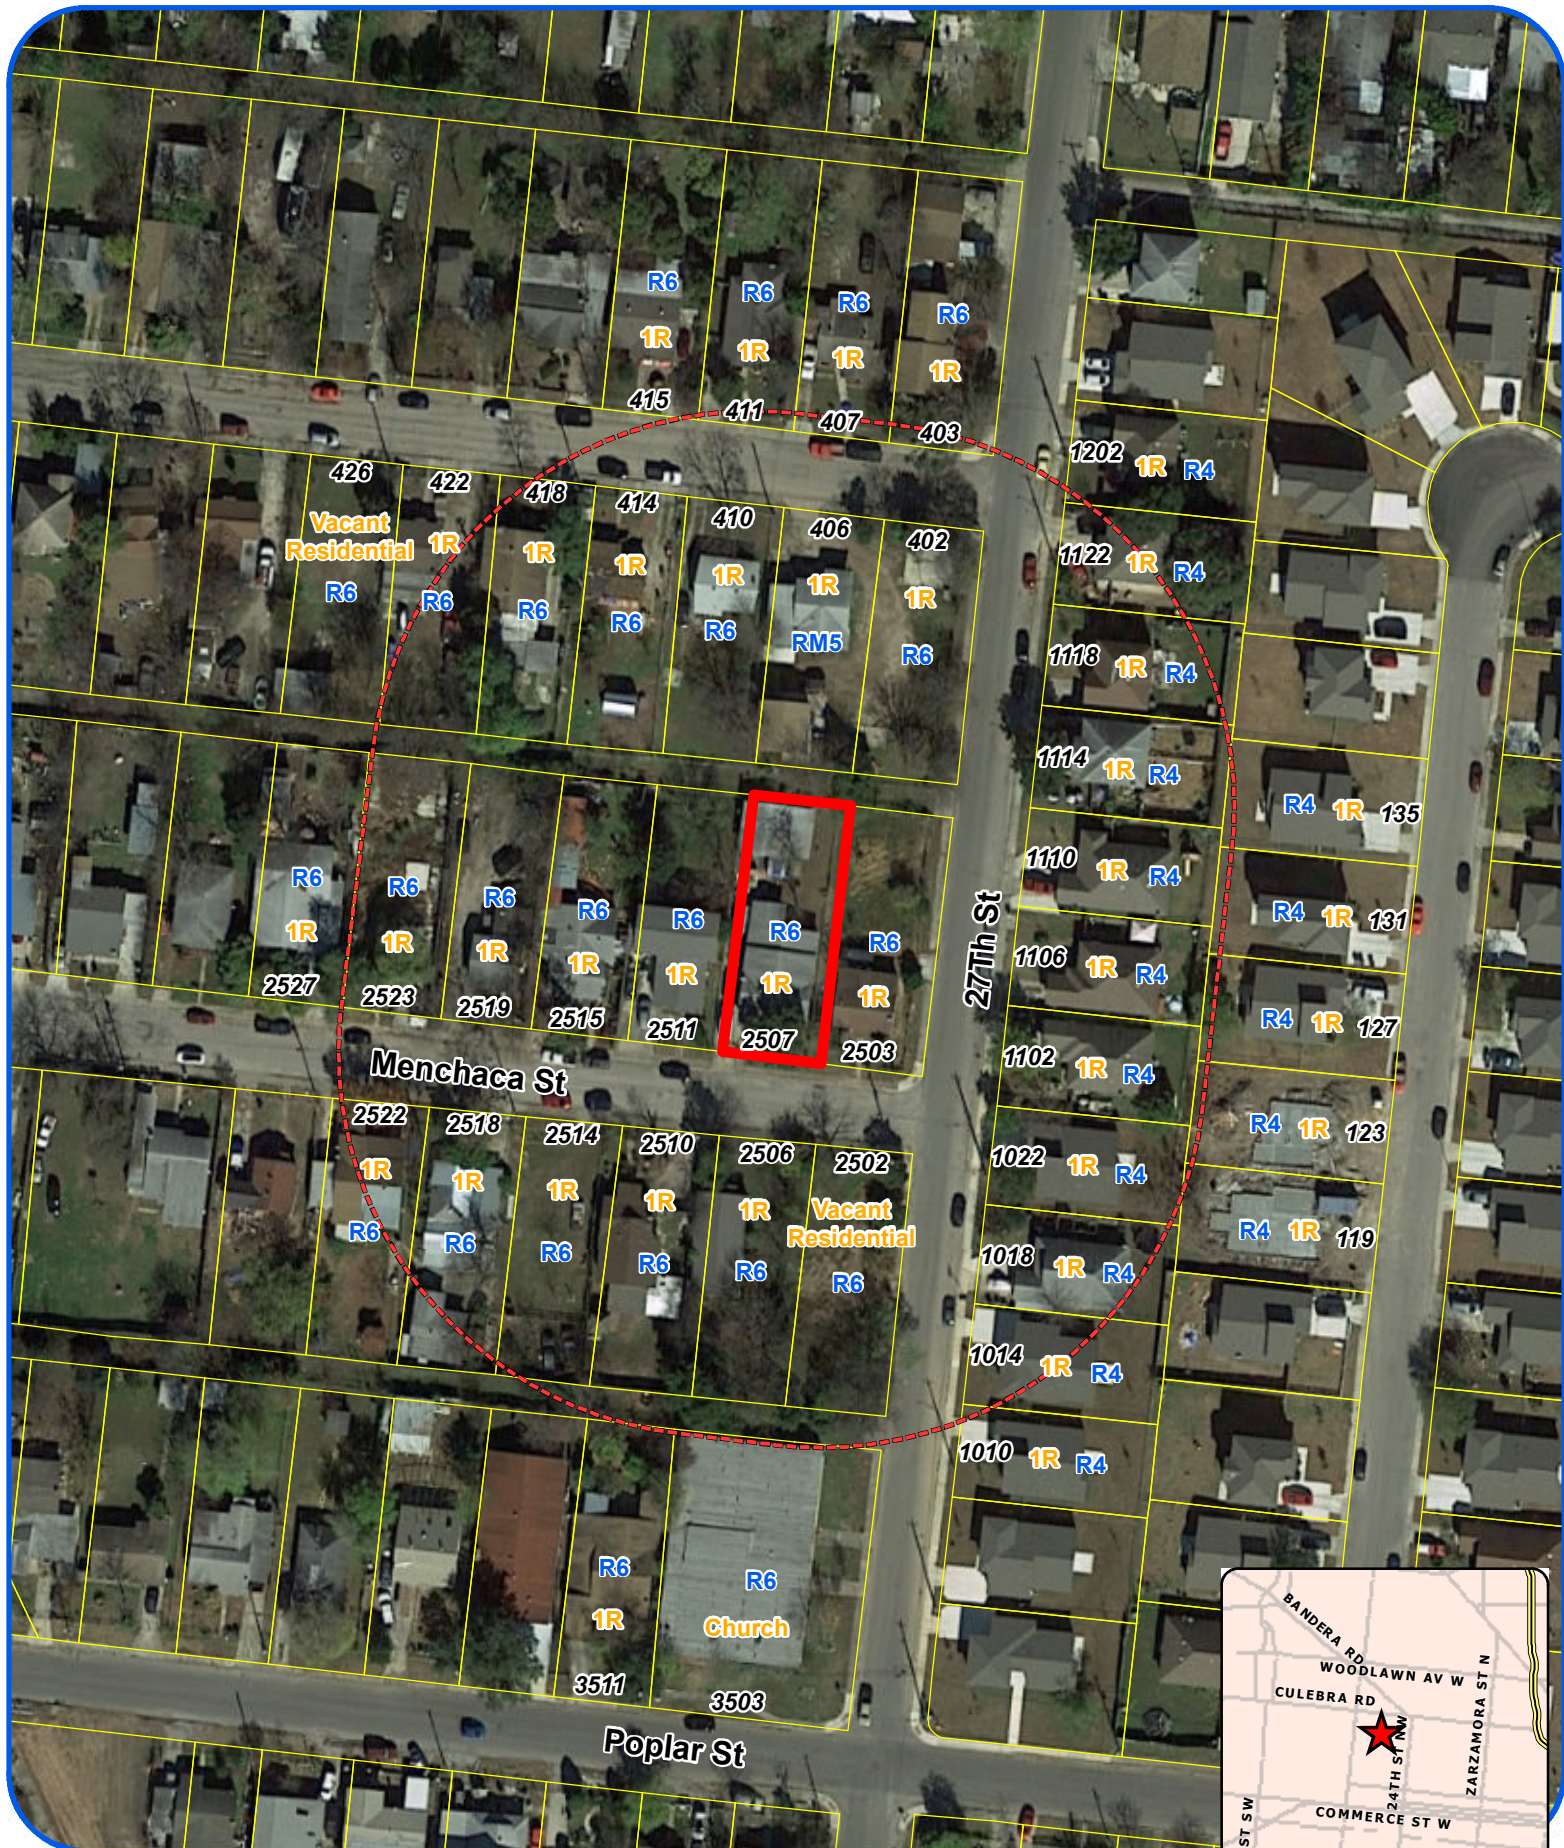

Board of Adjustment **Notification Plan for** **Case No A-19-10300170**

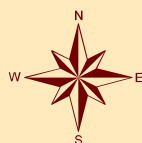

San Antonio City Limits

Subject Property

200' Notification Boundary

Council District: 5



"NOT TO SCALE,
 FOR ILLUSTRATIVE PURPOSES ONLY"


Development Services Department
 City of San Antonio

1:1,200

North

Rear - Alley

Back

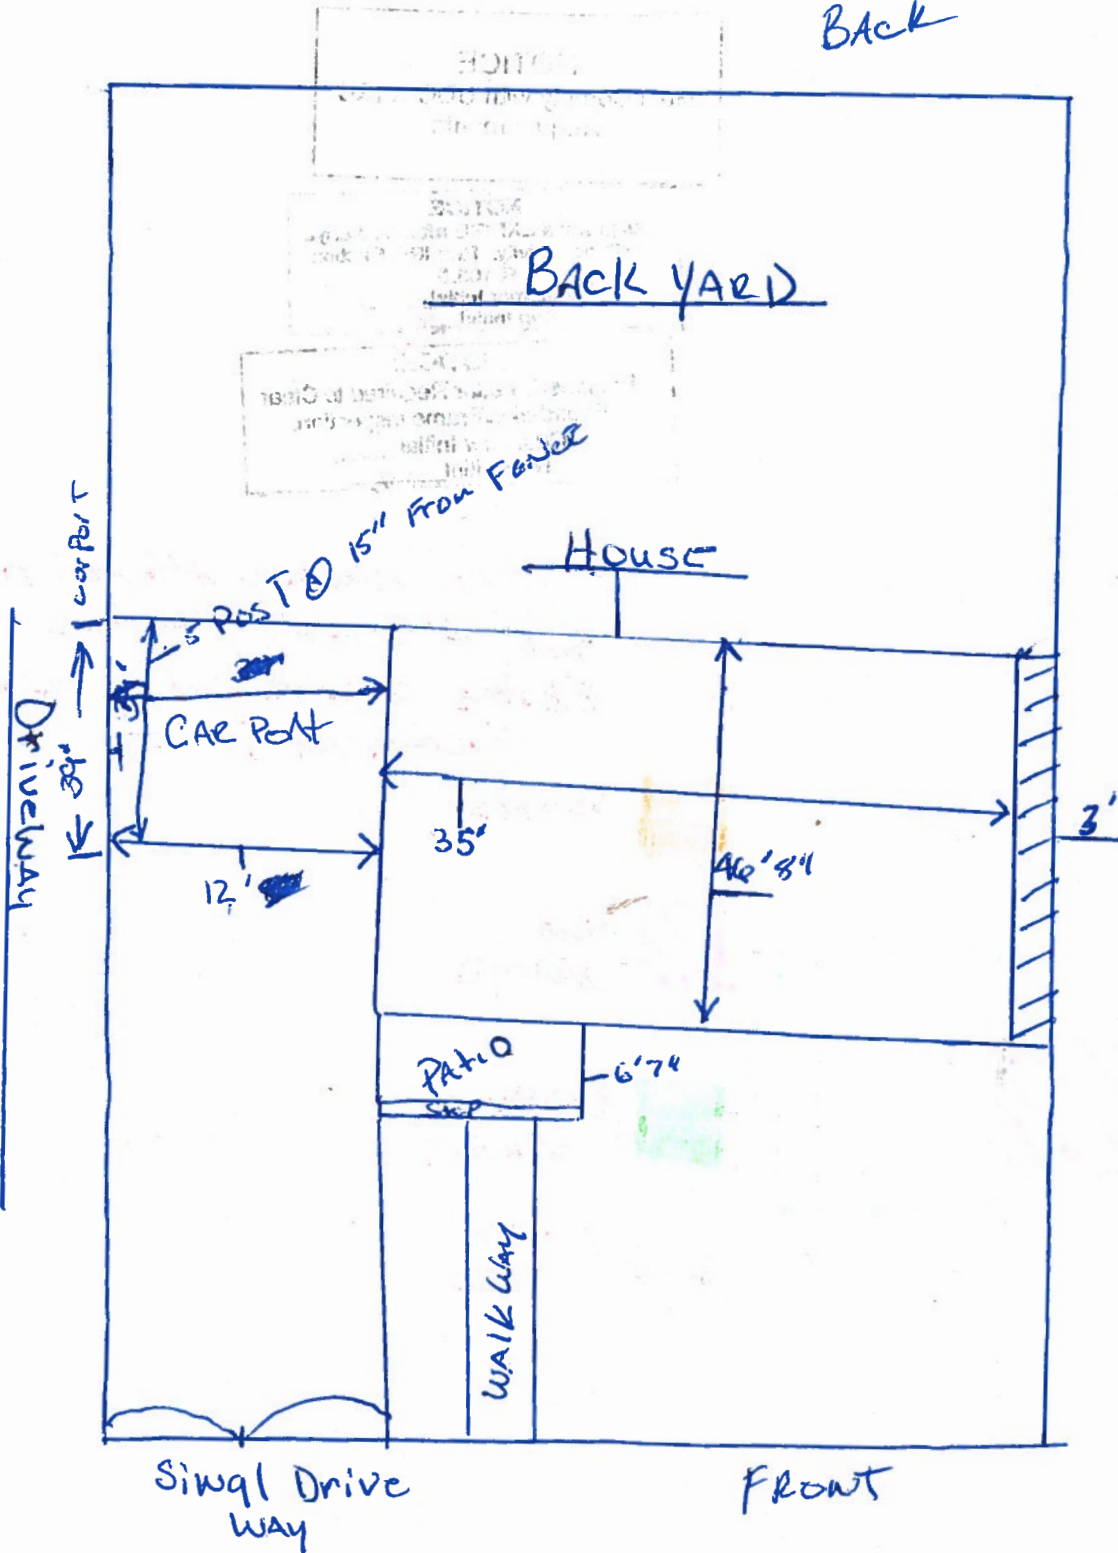

Front - Menchaca

South

BOA-19-10300170

Subject Property: 2507 Menchaca



Subject Property



Carport



Side view Carport



Detached Accessory Unit in Rear



Detached Accessory Unit in Rear/Alley



Detached Accessory Unit in Rear/Side Setback Measurement



Neighboring Properties



Neighboring Properties



Menchaca Street (east)



Menchaca Street (west)

