




A detailed landscape architectural plan of a park area. The plan features a large, central, light-yellow lawn area. Surrounding the lawn are various green spaces, including clusters of trees and shrubs. A network of walkways, shown in light beige, connects different parts of the park. A prominent curved walkway runs along the left and bottom edges of the lawn. A straight walkway runs along the right edge. A diagonal walkway crosses the top right. A red rectangular label with white text is placed on a walkway in the upper left quadrant. The entire park area is bordered by a dark green, irregular line representing a natural boundary or planting zone. The background shows a grey asphalt parking lot with some cars.

PINKERTON'S BBQ









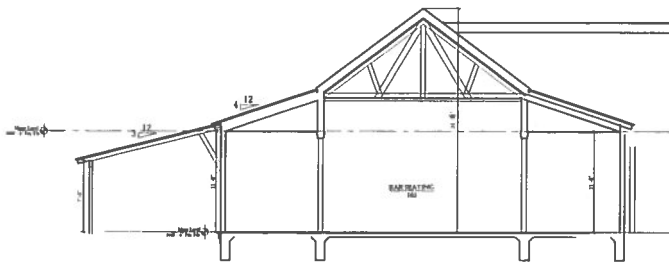


1 BUILDING SECTION AT BAR
SCALE 1/8" = 1'-0"

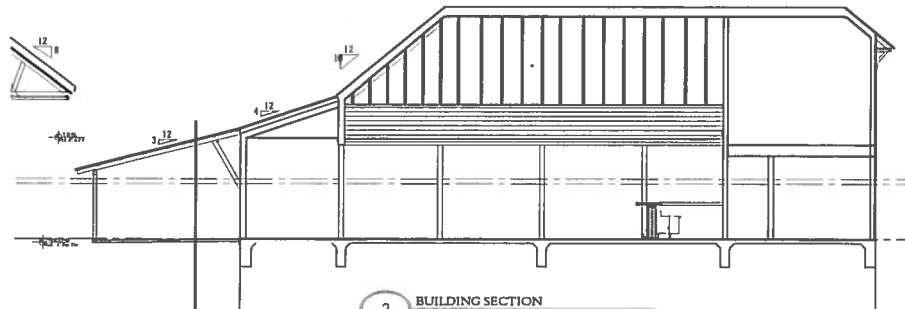

2 BUILDING SECTION
SCALE 1/8" = 1'-0"

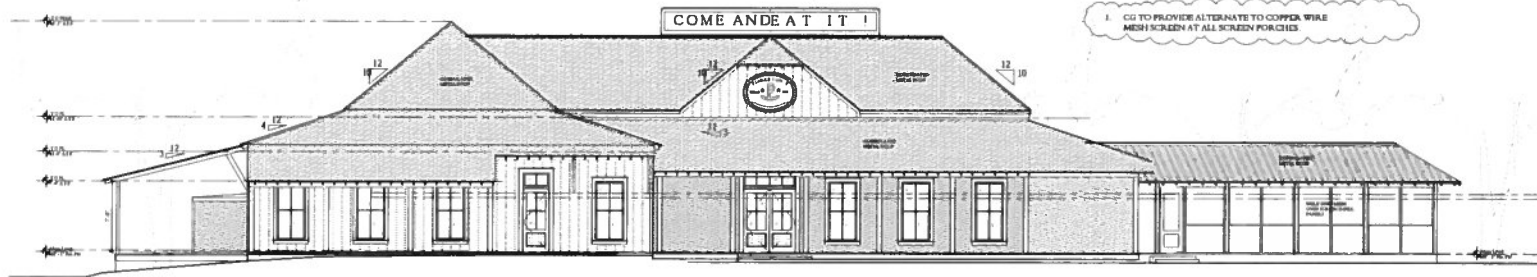

3 SOUTH ELEVATION
SCALE 1/8" = 1'-0"

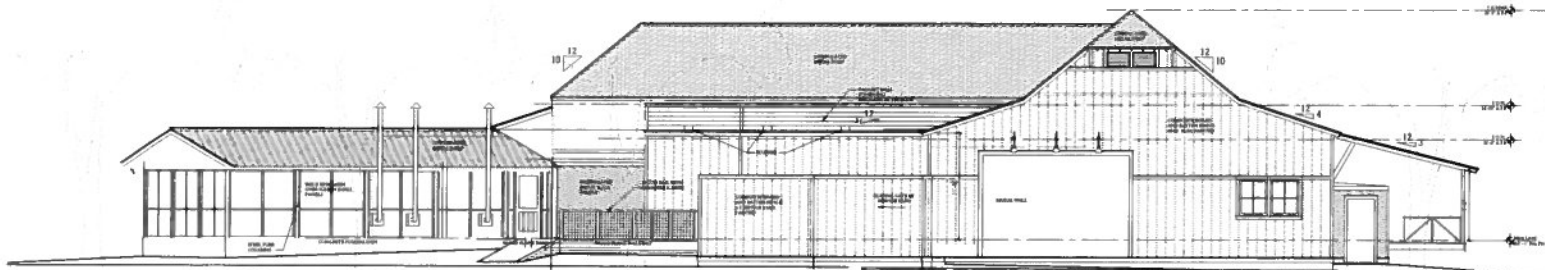

4 NORTH ELEVATION
SCALE 1/8" = 1'-0"

REVISIONS		
NO.	DATE	DESCRIPTION

SCHEMATIC PRICING SET

EXTERIOR
ELEVATIONS/SECTIONS

OCTOBER 22, 2019

NOT FOR CONSTRUCTION

PINKERTON'S
BARBECUE
SAN ANTONIO, TEXAS

- A3.1 -

MICHAEL G. IMBER
ARCHITECT
111 WEST DEL MAR
SAN ANTONIO, TEXAS 78205

P. 0101, 0102, 0103 1/8" = 1'-0" 1/8" = 1'-0"