




Board of Adjustment **Notification Plan for** **Case No A-20-10300001**



San Antonio City Limits
 Subject Property
 200' Notification Boundary
 Council District: 6

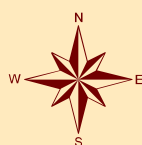

"NOT TO SCALE,
 FOR ILLUSTRATIVE PURPOSES ONLY"
 Development Services Department
 City of San Antonio

Site Plan


PLOT PLAN
FOR BUILDING PERMITS

Address 2411 Pinn Rd Lot _____ Block _____ NCB. _____

208

REAR

208

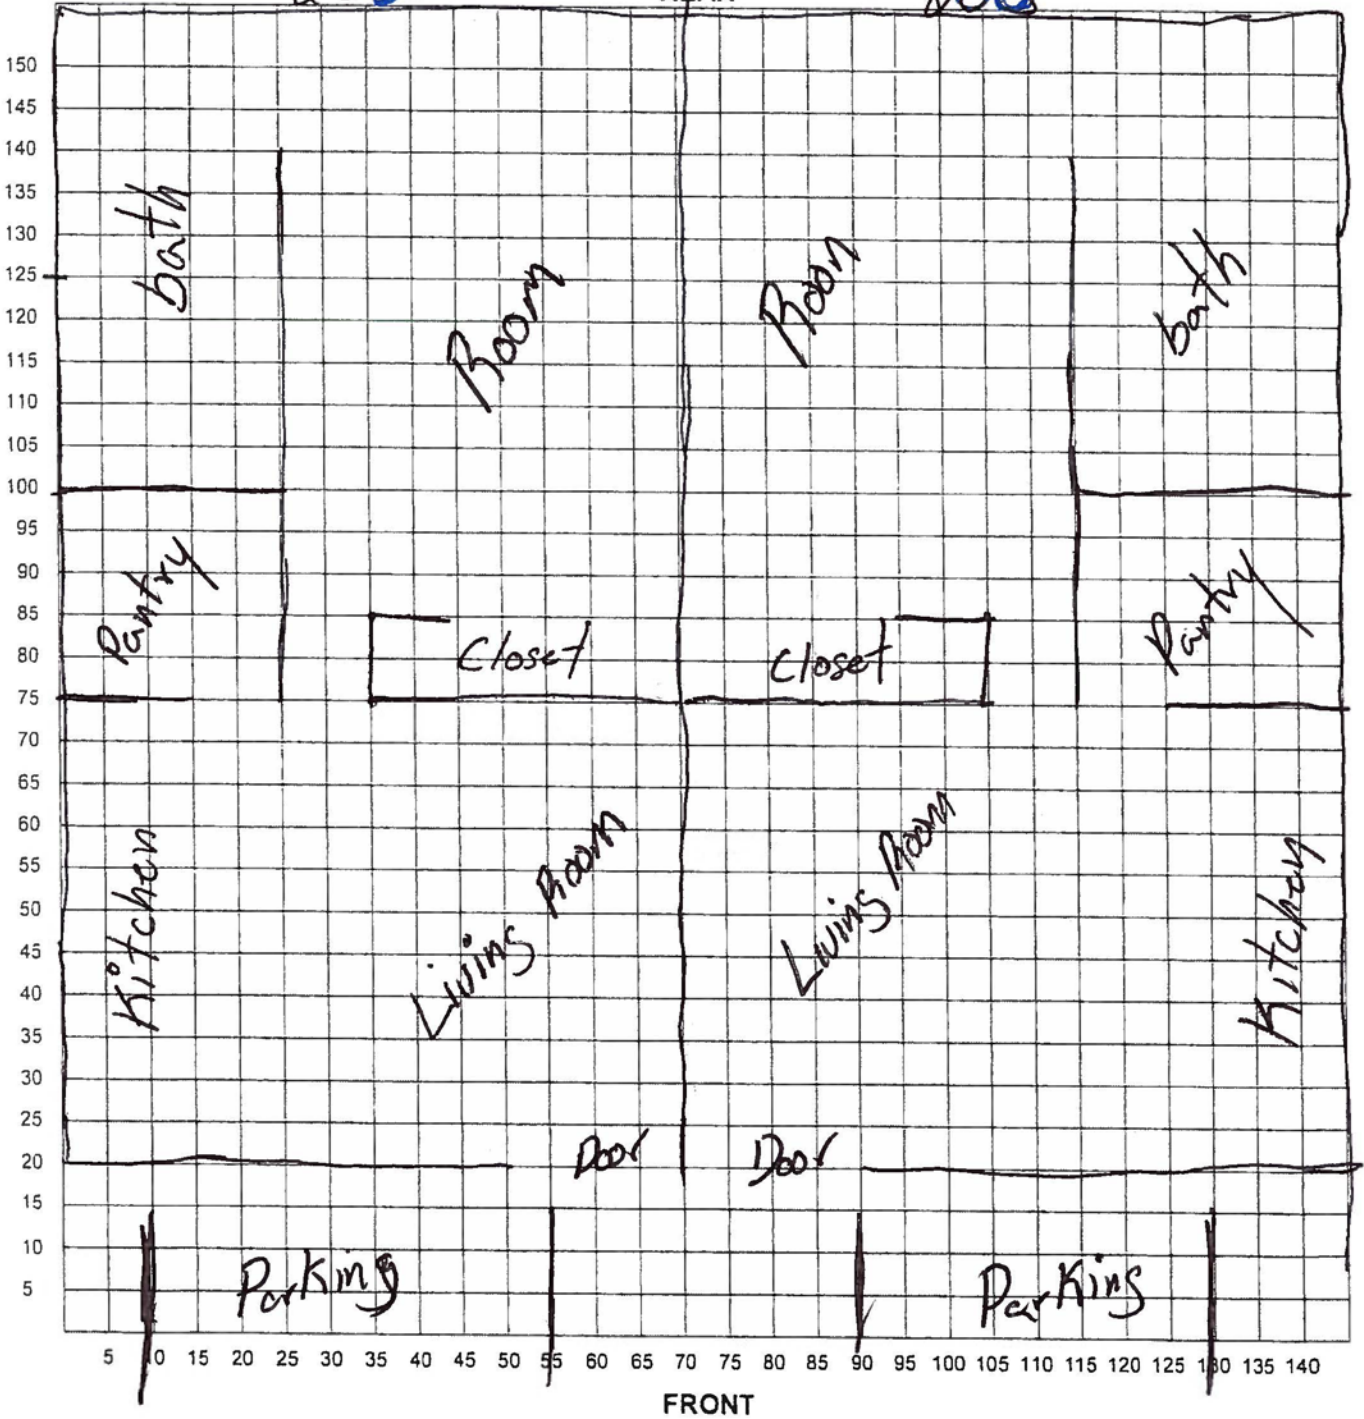

BOA-20-10300001

Subject Property: 2411 Pinn Road



Subject Property



Subject Property



Subject Property



Additional Rental Units Requested



Street View down Pinn Road (to the north)



Street View down Pinn Road (to the north)



Abutting Property (to the north)



Abutting Property (to the south)



Property across Pinn Road

