





Board of Adjustment **Notification Plan for** **Case No A-20-10300006**

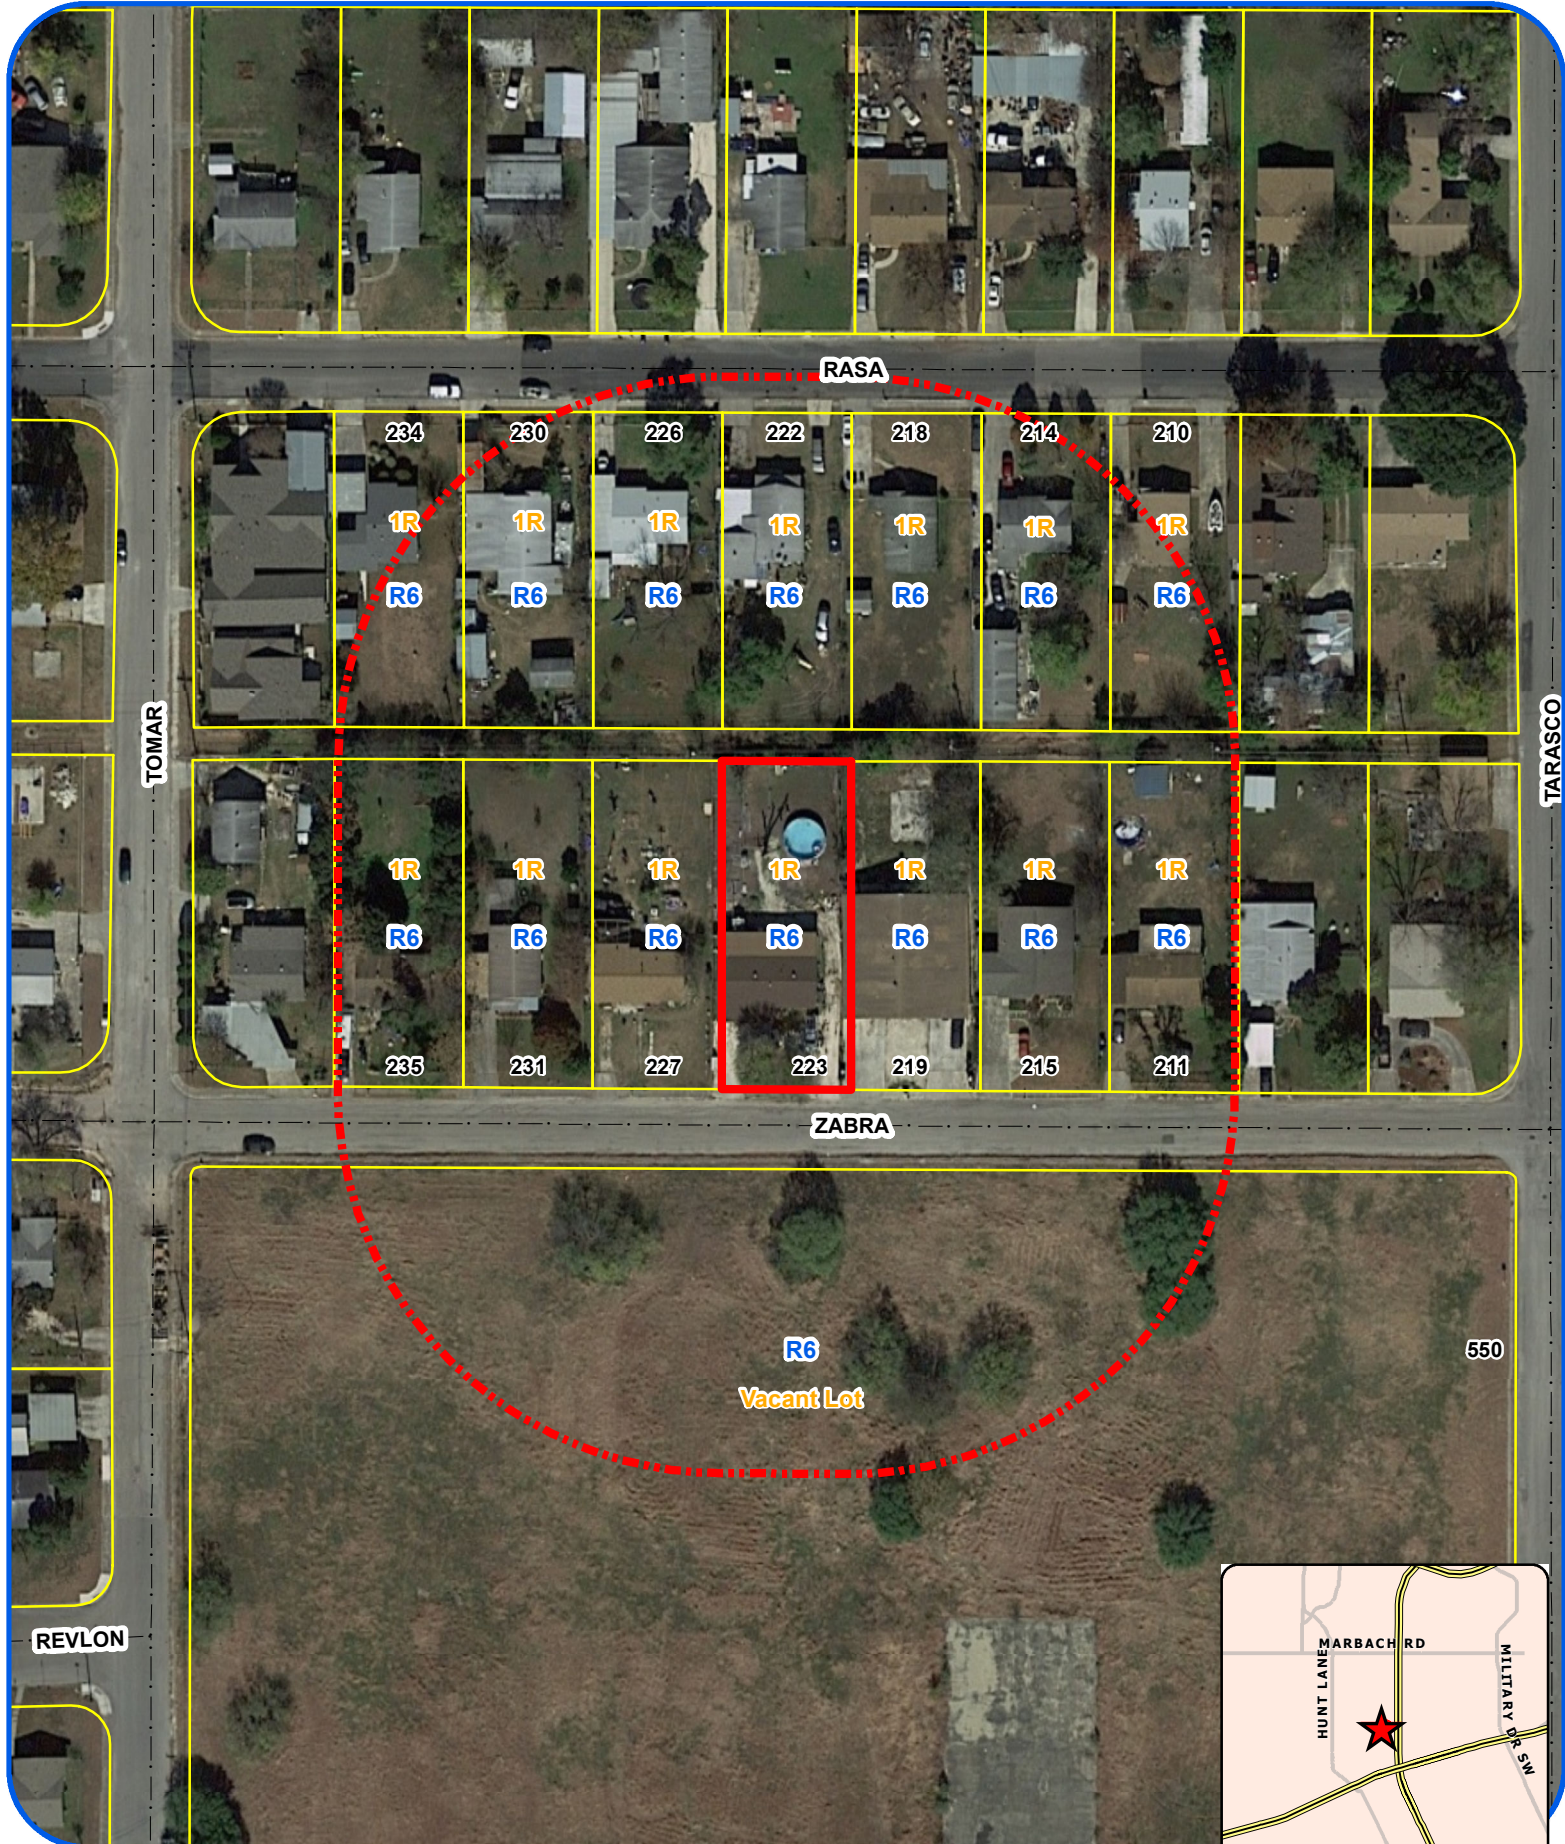

San Antonio City Limits
 Subject Property
 200' Notification Boundary
 Council District: 4

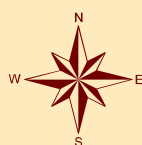


"NOT TO SCALE,
 FOR ILLUSTRATIVE PURPOSES ONLY"

Development Services Department
 City of San Antonio

1:1,200



6 ft privacy fence

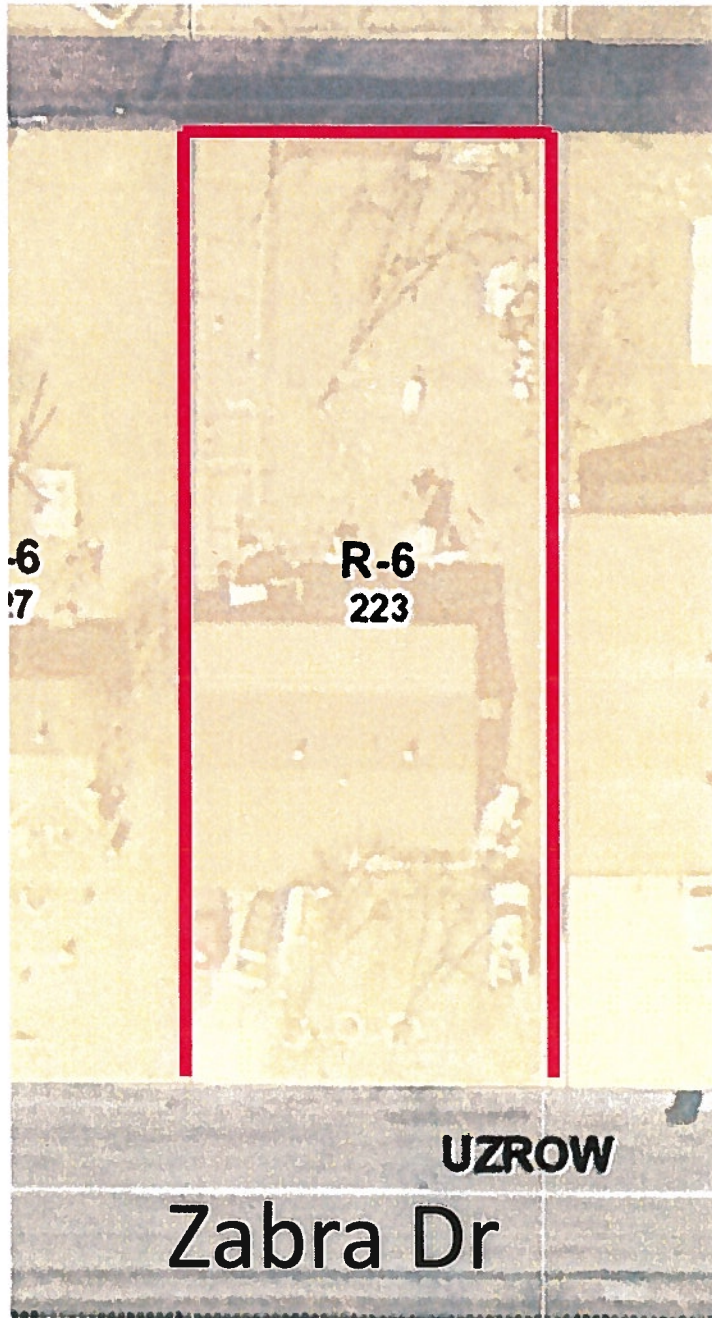

BOA-20-10300006

Subject Property: 223 Zabra



Subject Property



Subject Property



Neighboring Property



Fence Measurement



Clear Vision 1



Clear Vision 2



Zabra Street

