




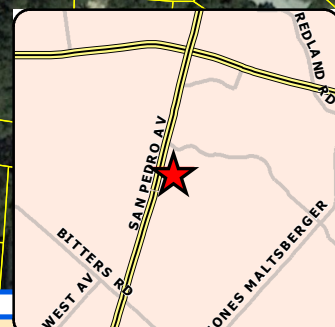

Board of Adjustment **Notification Plan for** **Case No A-20-10300018**

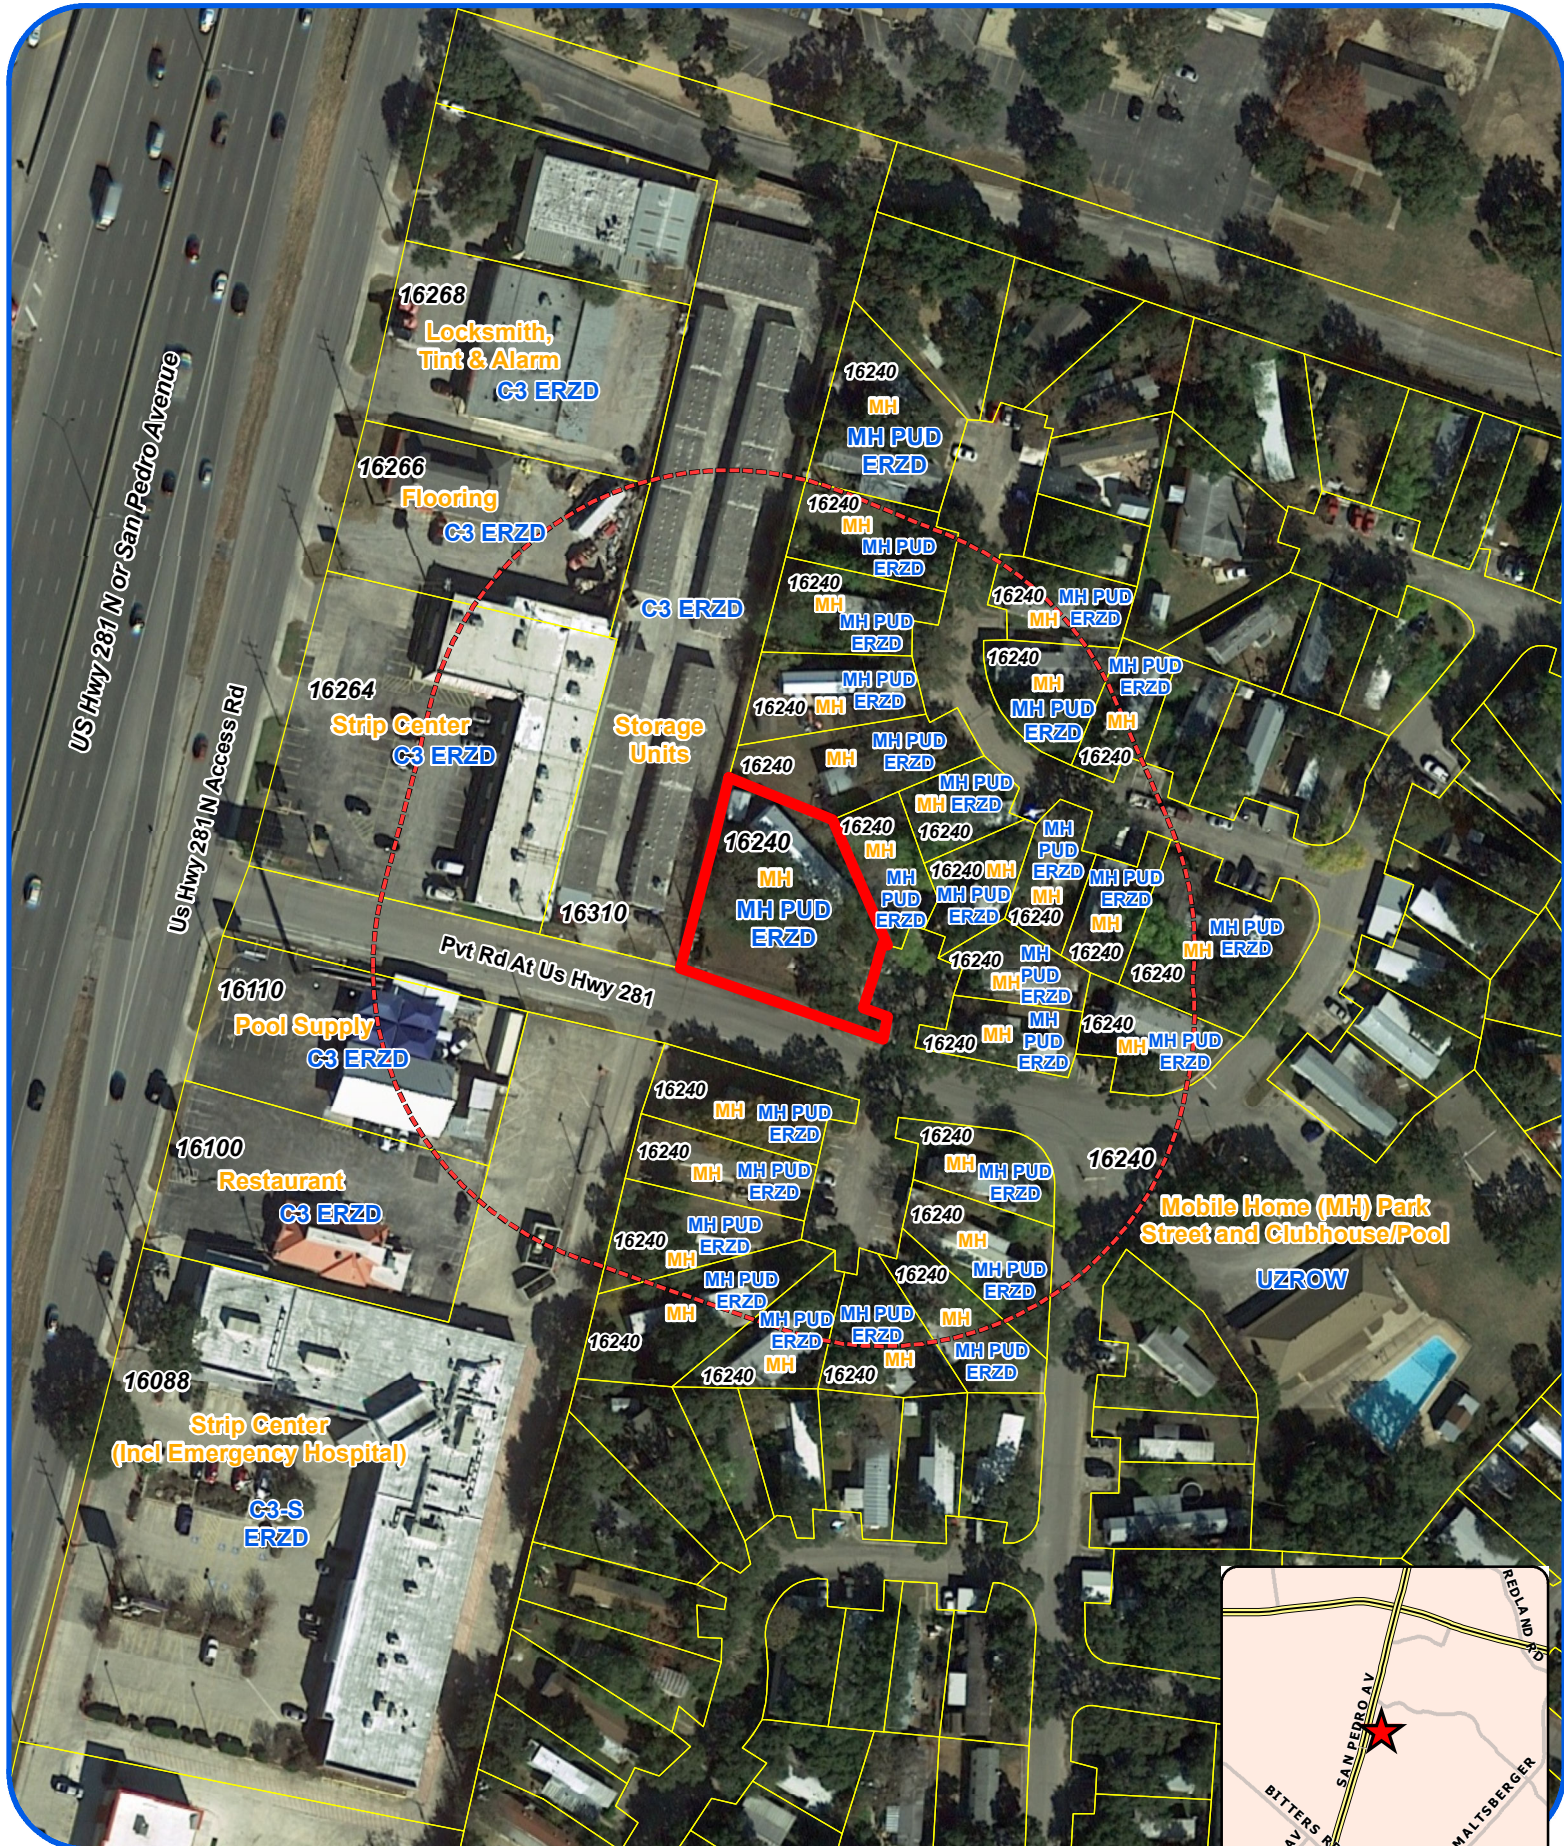


San Antonio City Limits
 Subject Property
 200' Notification Boundary
 Council District: 9

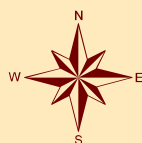

"NOT TO SCALE,
 FOR ILLUSTRATIVE PURPOSES ONLY"
 Development Services Department
 City of San Antonio

1:1,500

- Requested
FENCE

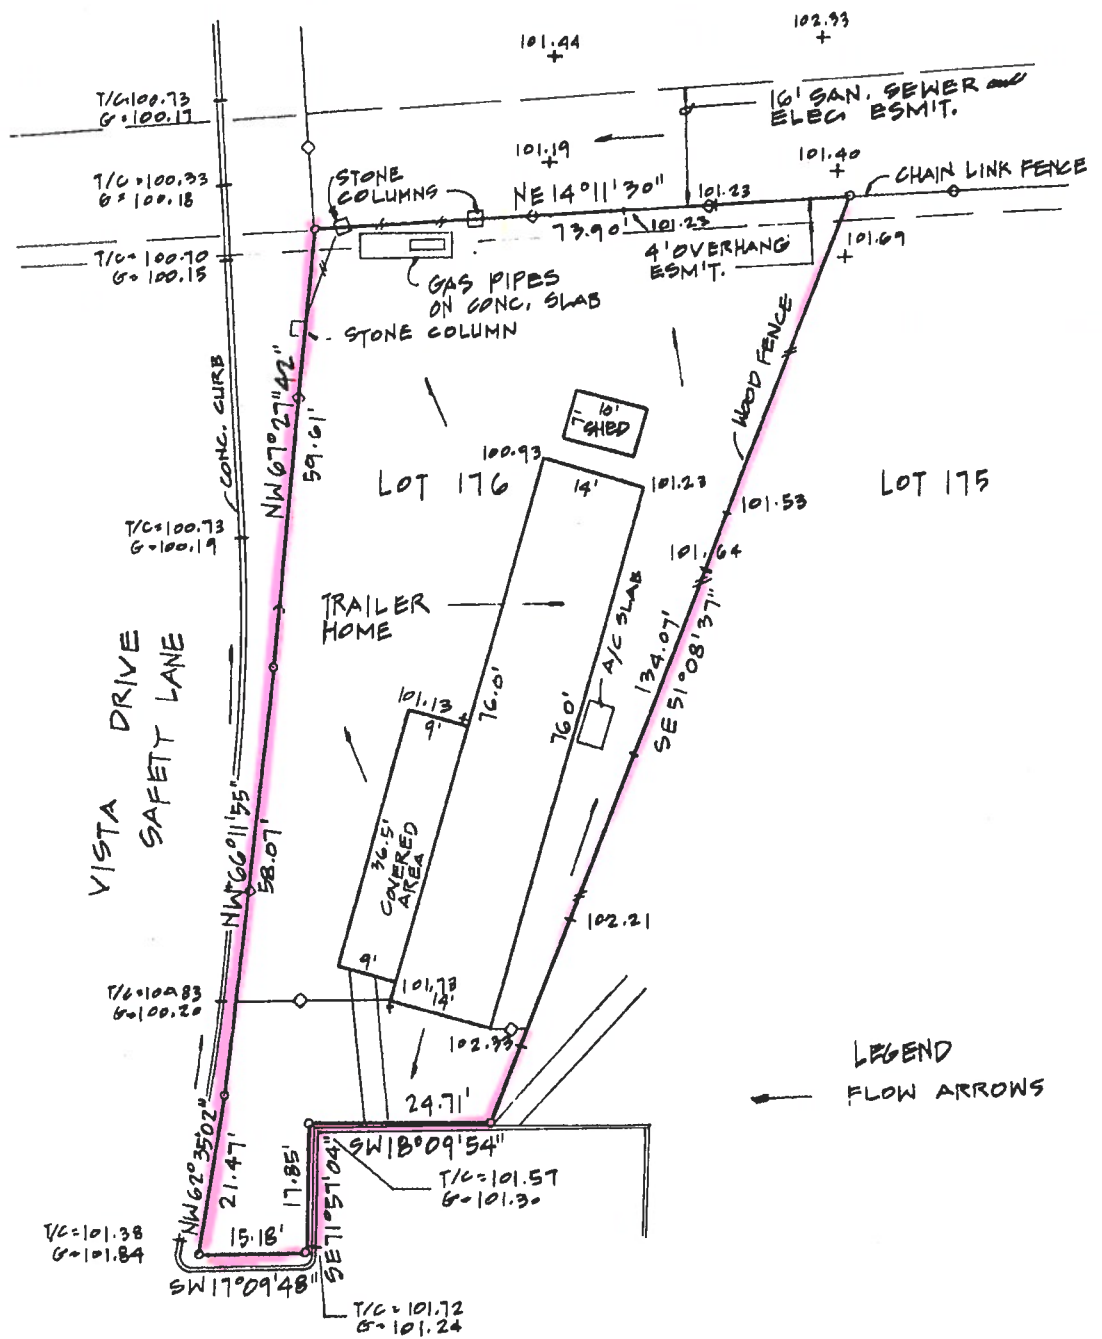

PLAT OF:
Lot 176, Blk. -, N.C.B. 15674
Subdivision SAH PEDRO NORTH MOBILE HOME PARK P.U.D.
SAN ANTONIO, BEXAR County, Texas

Prepared by
OZUNA & ASSOCIATES, INC.
CONSULTING ENGINEERS
SAN ANTONIO, TEXAS

Reference:

As recorded in Vol. and Pg.
8500, 139 records
BEXAR County, Texas

Job No. 932022-98



STATE of TEXAS
COUNTY of BEXAR
I, hereby certify that this survey
conforms to the current Texas
Surveyors Association Standards
and Specifications for a category
IB condition II survey.

This 17 day of JUNE, 2002 A.D.

George Ozuna, Jr.

BOA-20-10300018

Subject Property: 16240 San Pedro Ave



Subject Property



Neighboring Property



Neighboring Property



Fence Measurement Open Screen



Fence Measurement Solid Screen



Fence



Fence



Fence

