




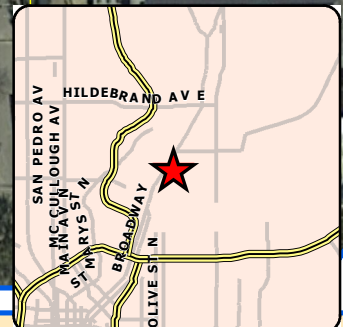

Board of Adjustment **Notification Plan for** **Case No A-20-10300020**

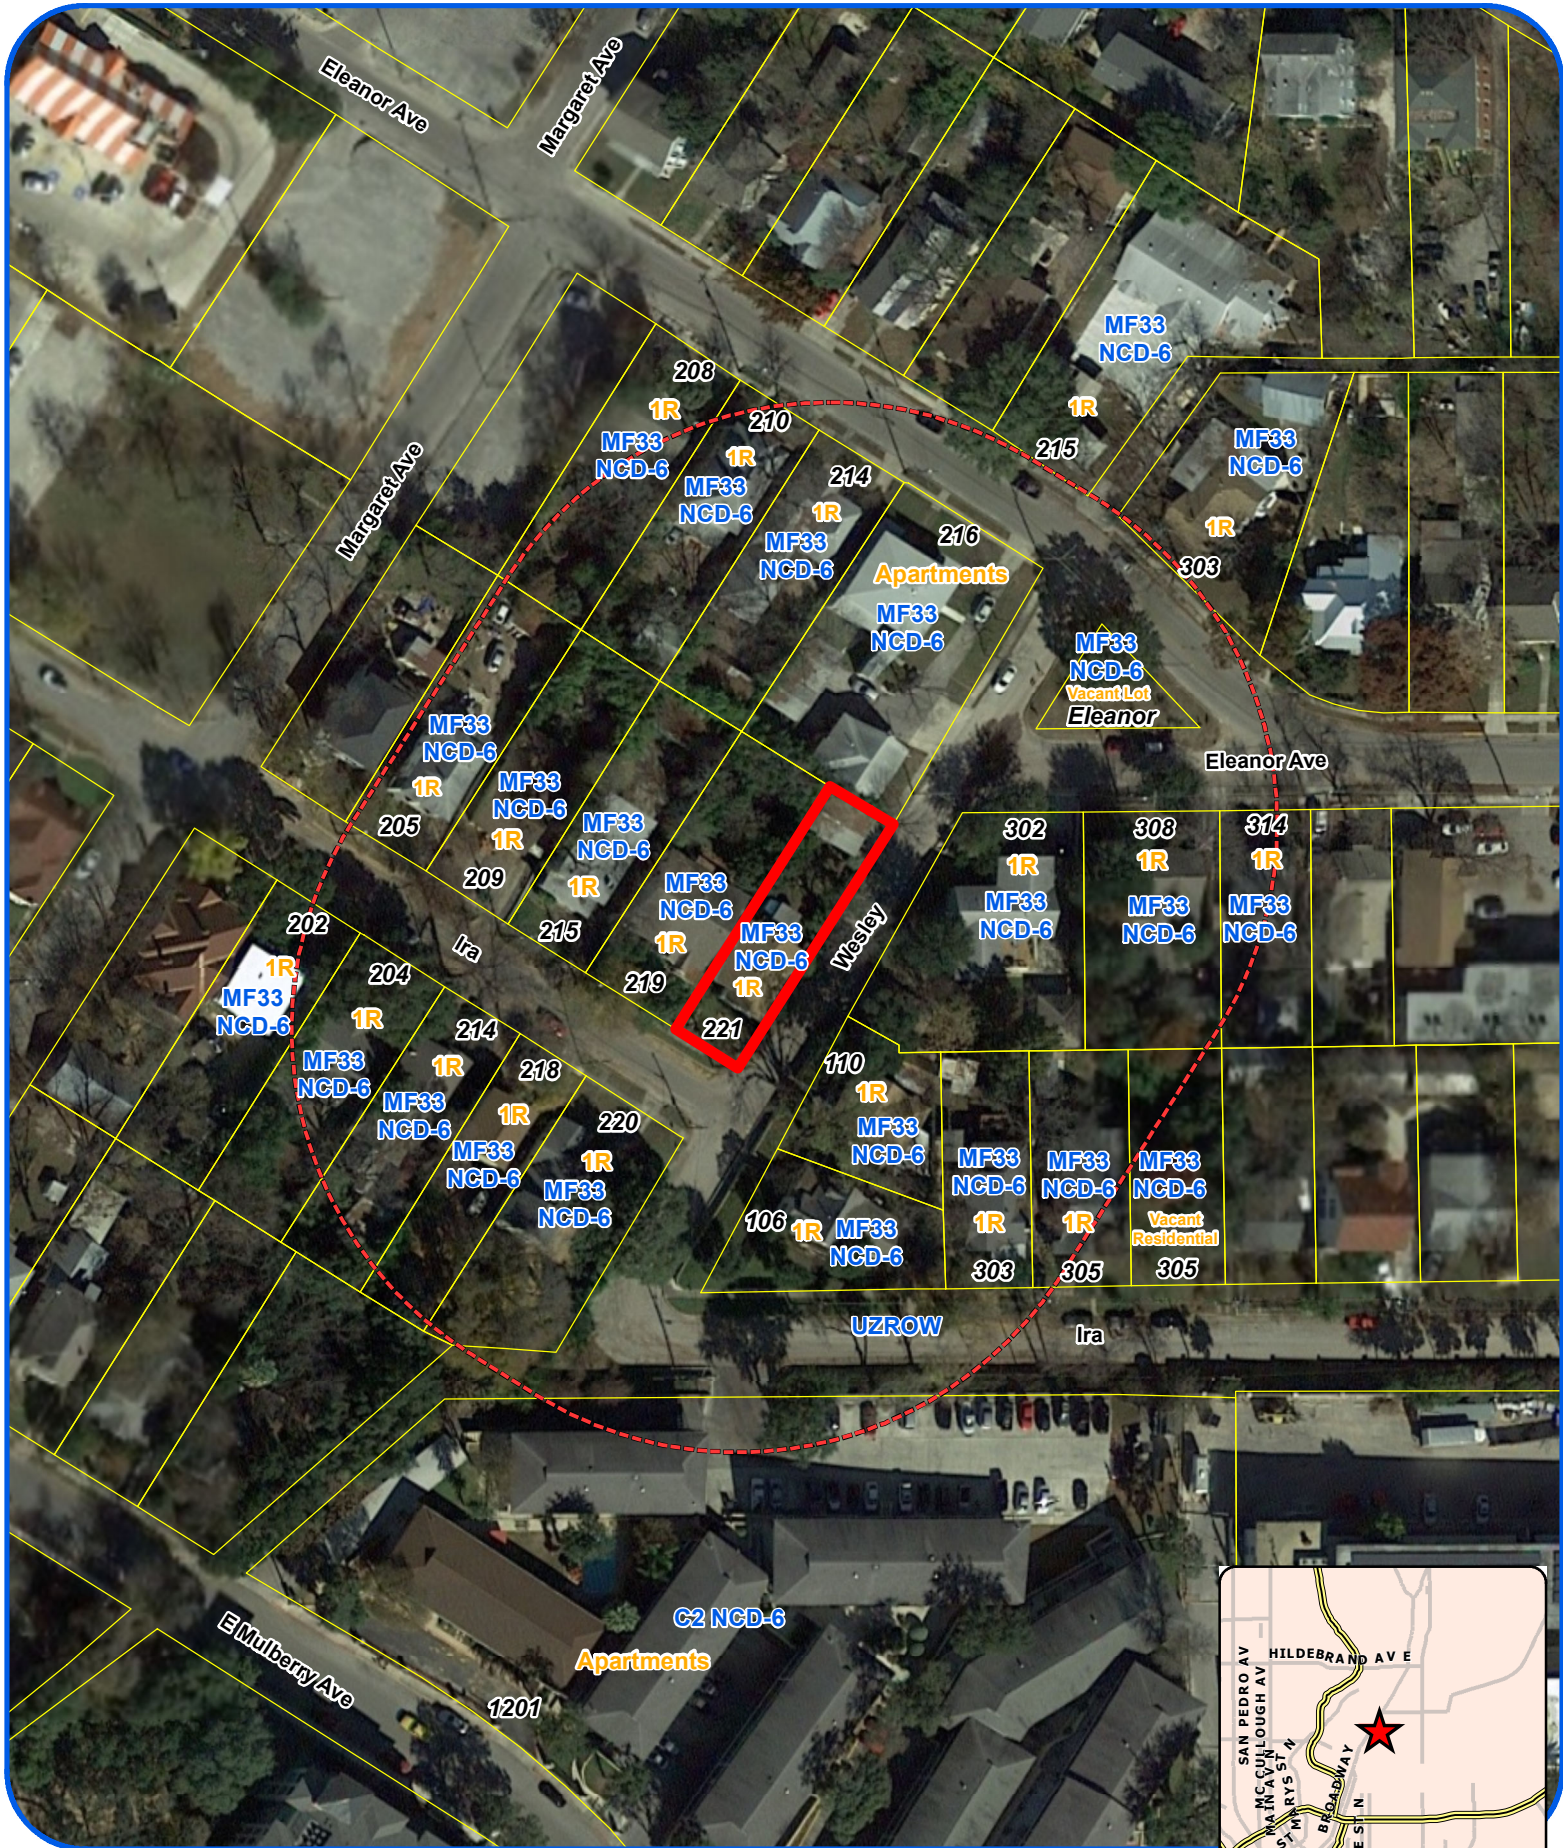

San Antonio City Limits

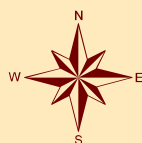

Subject Property



200' Notification Boundary




Council District: 2

1:1,200

"NOT TO SCALE,
 FOR ILLUSTRATIVE PURPOSES ONLY"

Development Services Department
 City of San Antonio

Site Plan

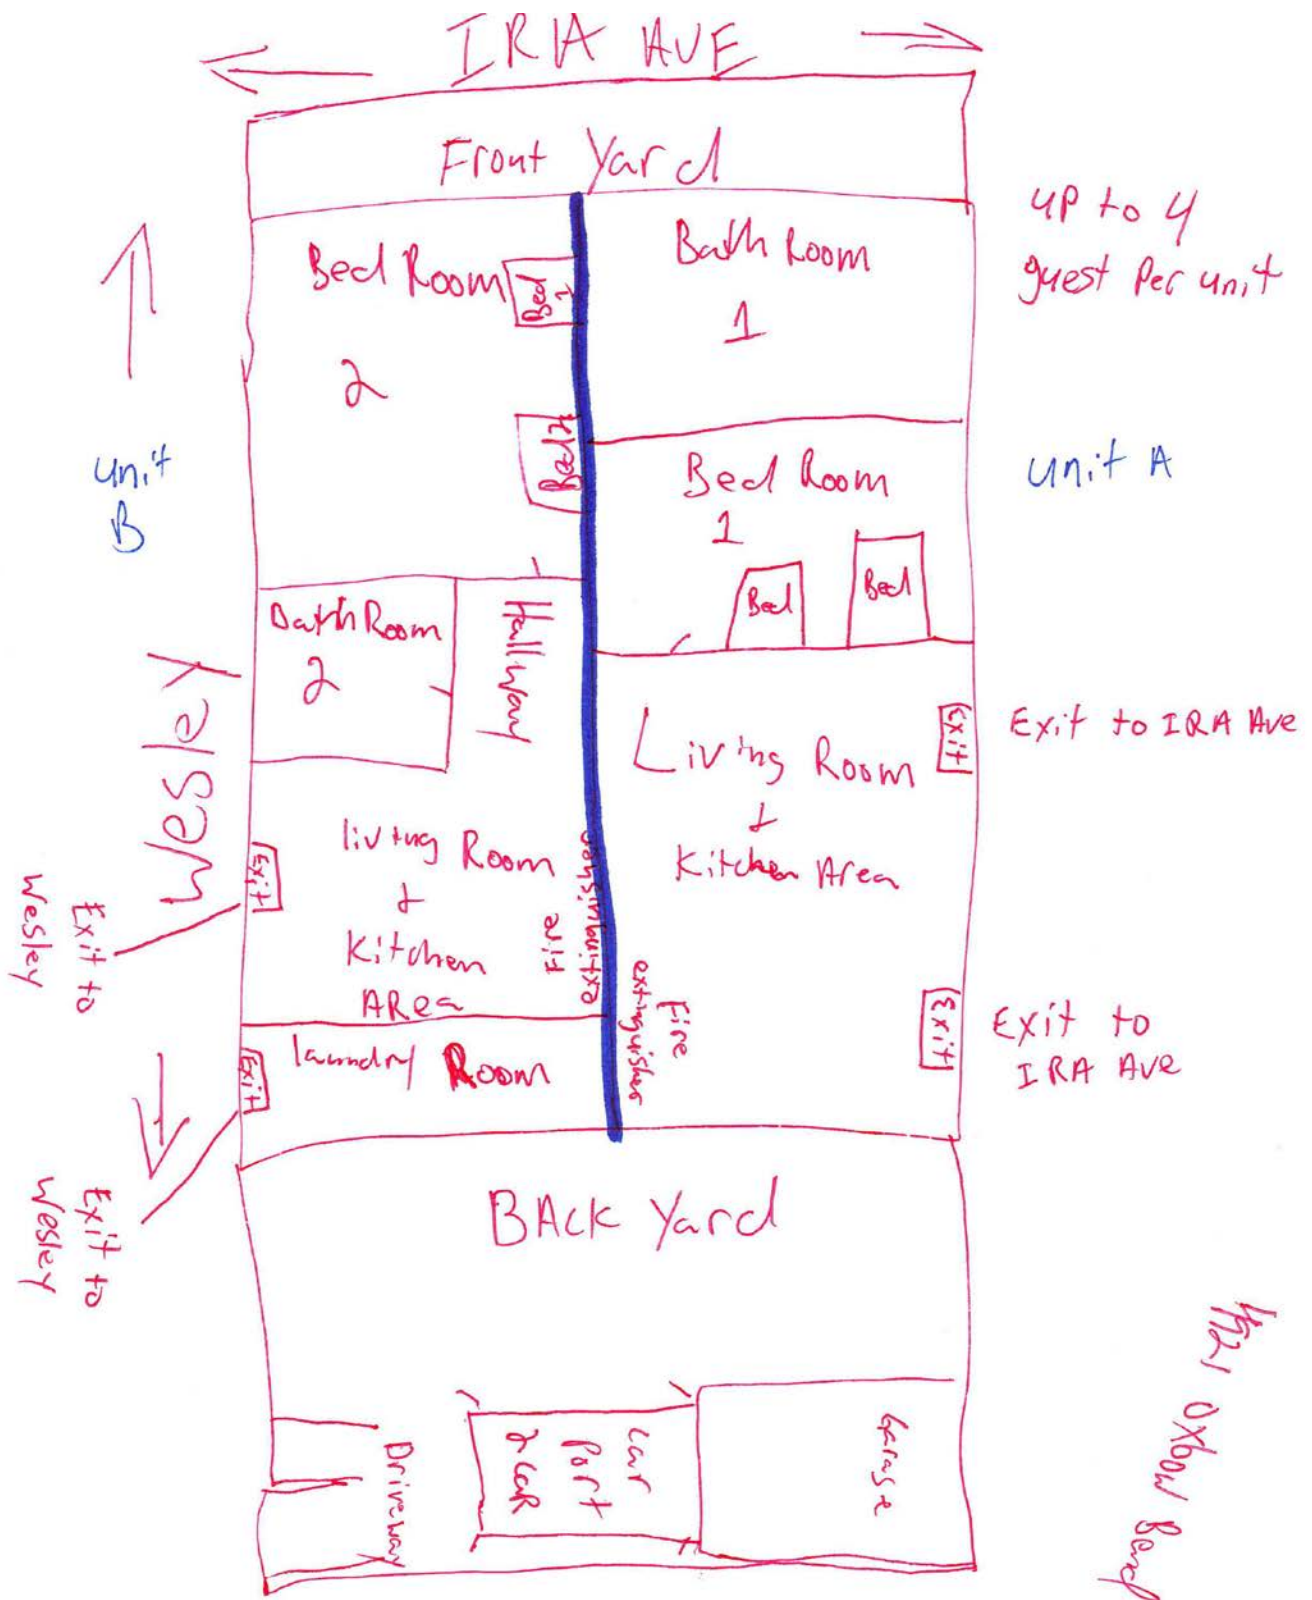

BOA-20-10300020

Subject Property: 221 Ira Avenue



Subject Property



Subject Property



Available Off-Street Parking



Surrounding Properties



Surrounding Properties



Street View down Ira Avenue (west)



Street View down Wesley Place (north)

