

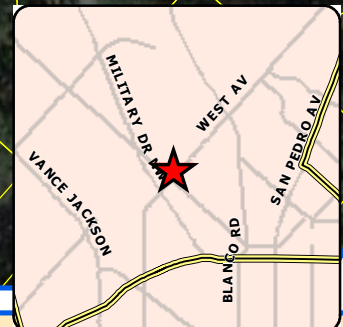


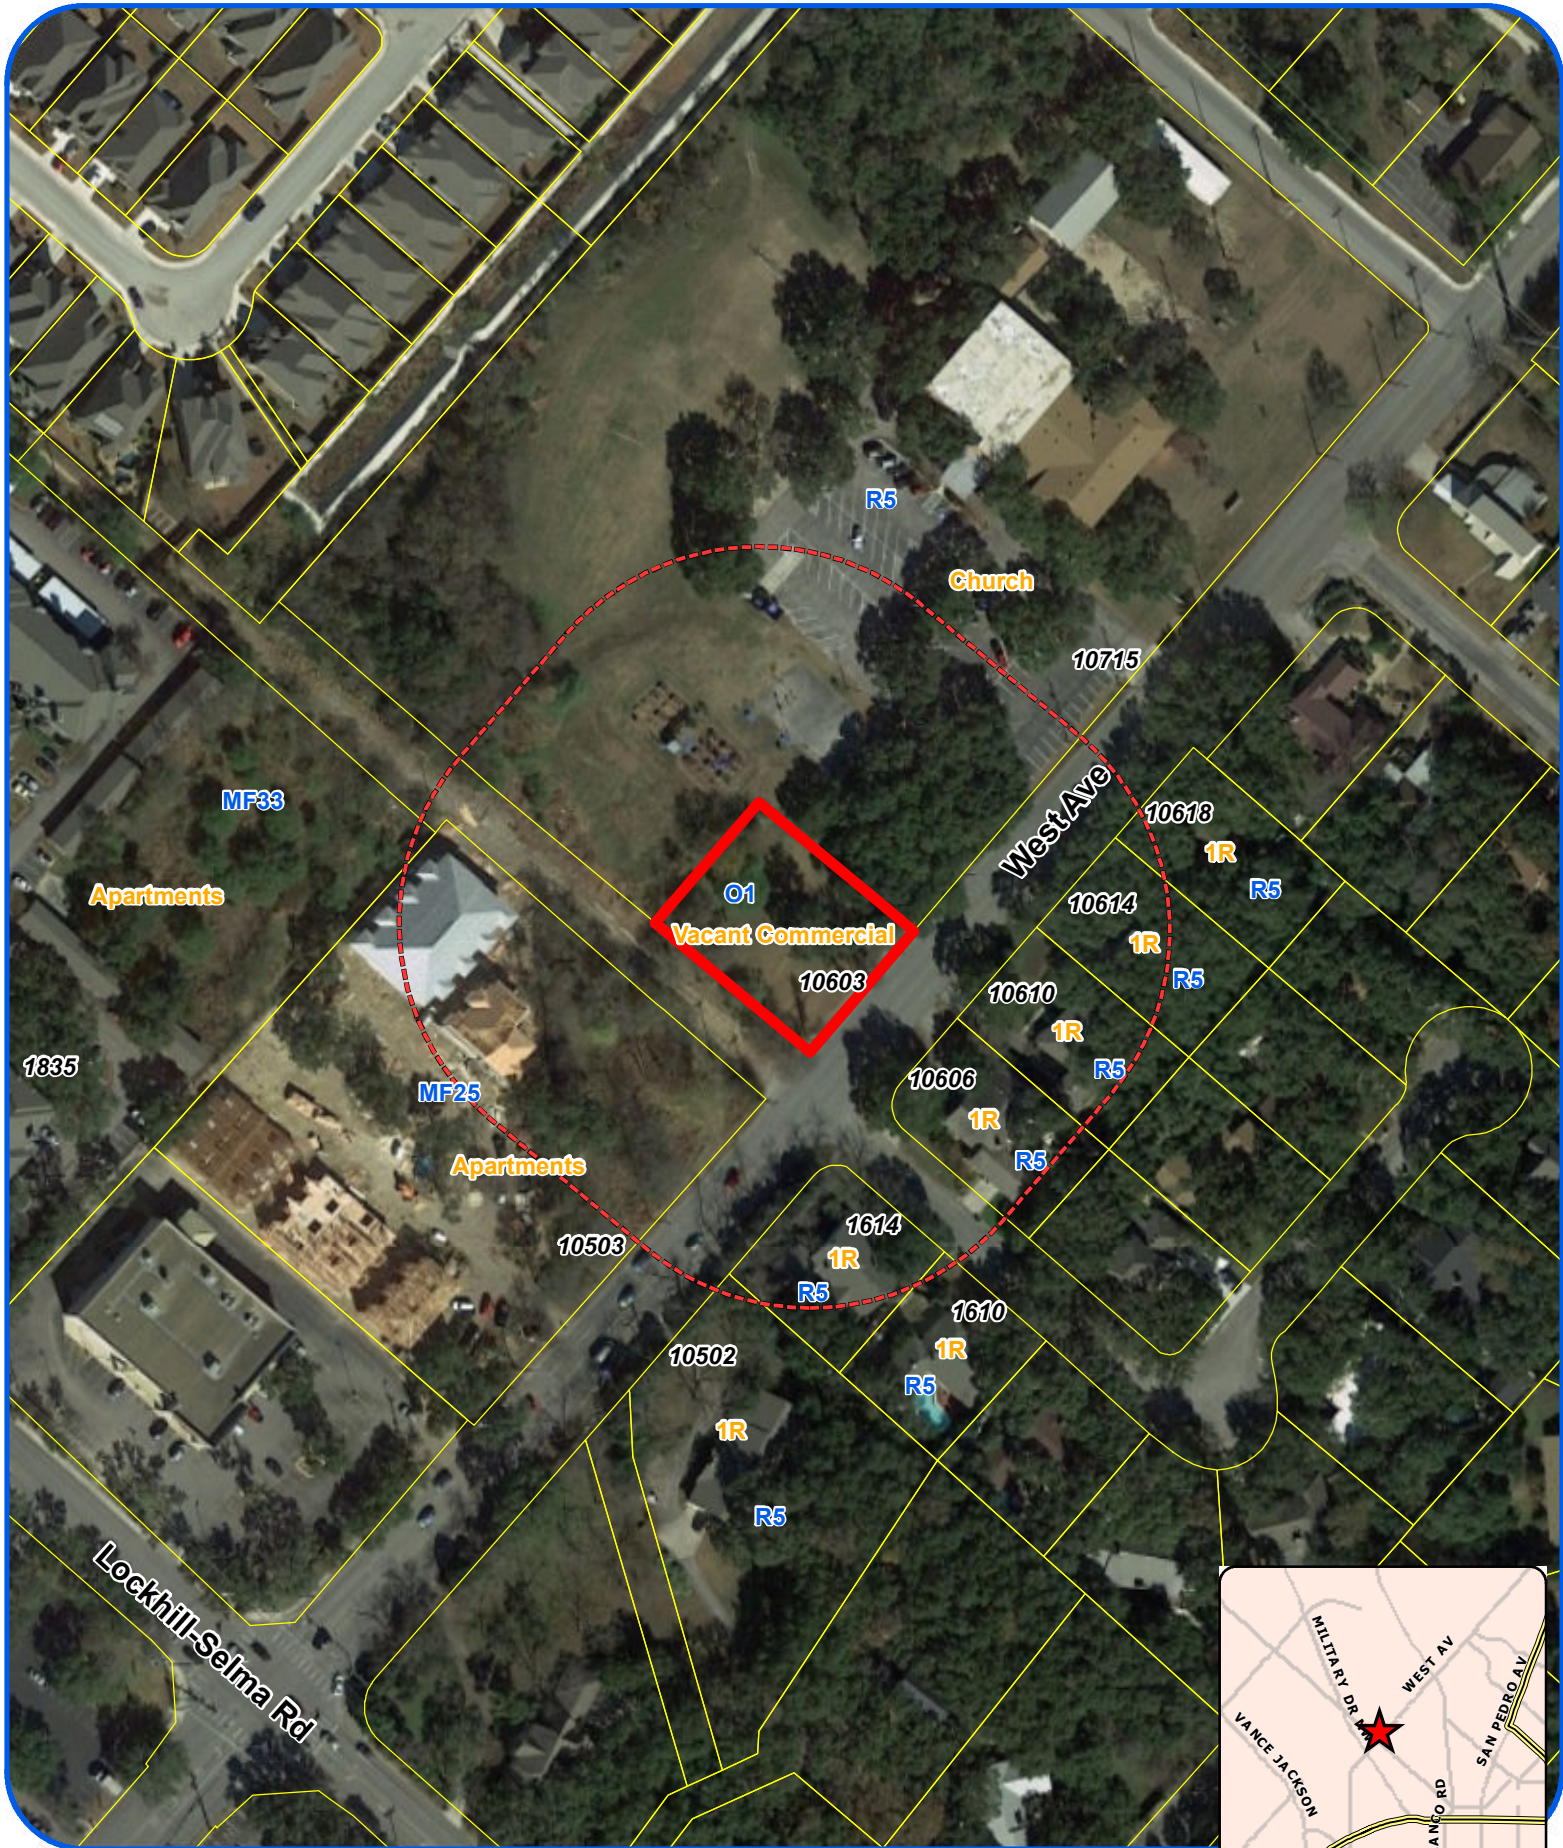

1:1,800

Board of Adjustment **Notification Plan for** **Case No A-19-10300167**

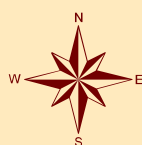

San Antonio City Limits



Subject Property




200' Notification Boundary



Council District: 9


"NOT TO SCALE,
 FOR ILLUSTRATIVE PURPOSES ONLY"

Development Services Department
 City of San Antonio

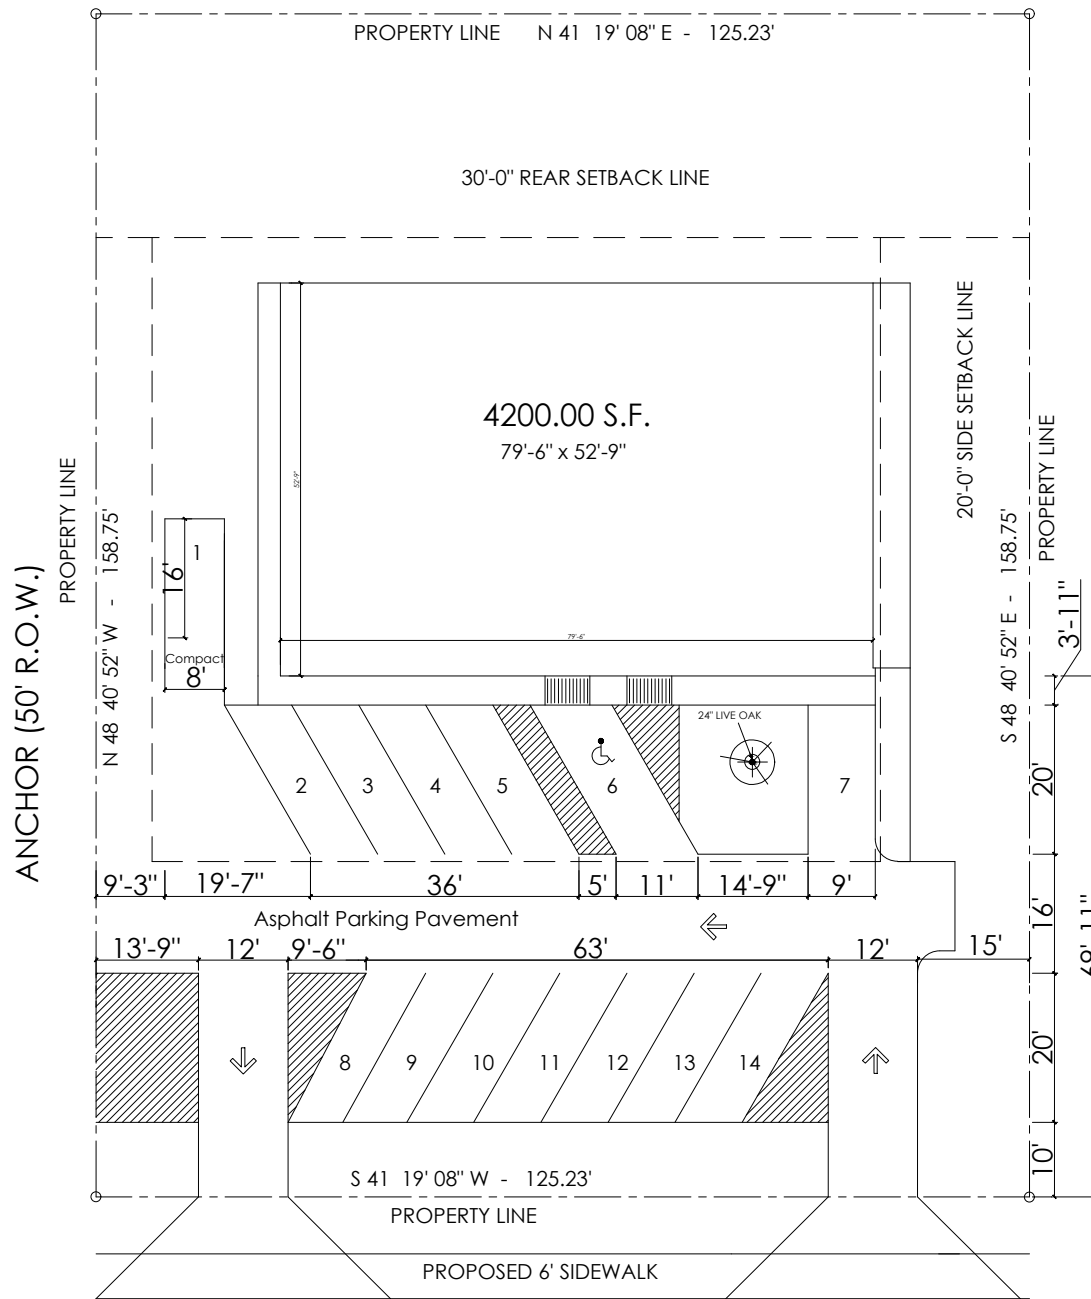

SITE PLAN
SCALE: 1:100

DESIGNER :

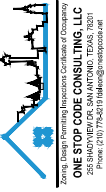

ORIENTE, LLC.
10603 WEST AVE
SAN ANTONIO, TEXAS, 78213

DRAWN BY: F.V.L.
CHECKED BY: F.D.L.
DATE: 2/10/20
JOB NUMBER:

ADDRESS:
10603 WEST AVE
SAN ANTONIO, TEXAS
78213.

REVISIONS:

SHEET:

AS-1.0

BOA-19-10300167

Subject Property: 10603 West Ave



Subject Property



Subject Property



Subject Property



Neighboring Property



Neighboring Properties



Subject Property



West Avenue Street View



West Avenue Street View

