



Board of Adjustment **Notification Plan for** **Case No A-20-10300031**



San Antonio City Limits
 Subject Property
 200' Notification Boundary
 Council District: 3



"NOT TO SCALE,
 FOR ILLUSTRATIVE PURPOSES ONLY"

Development Services Department
 City of San Antonio

PLOT PLAN
FOR BUILDING PERMITS


Address: 443 Mount Vernon Court

Lot: 23

Block: 16

NCB: 7618

REAR

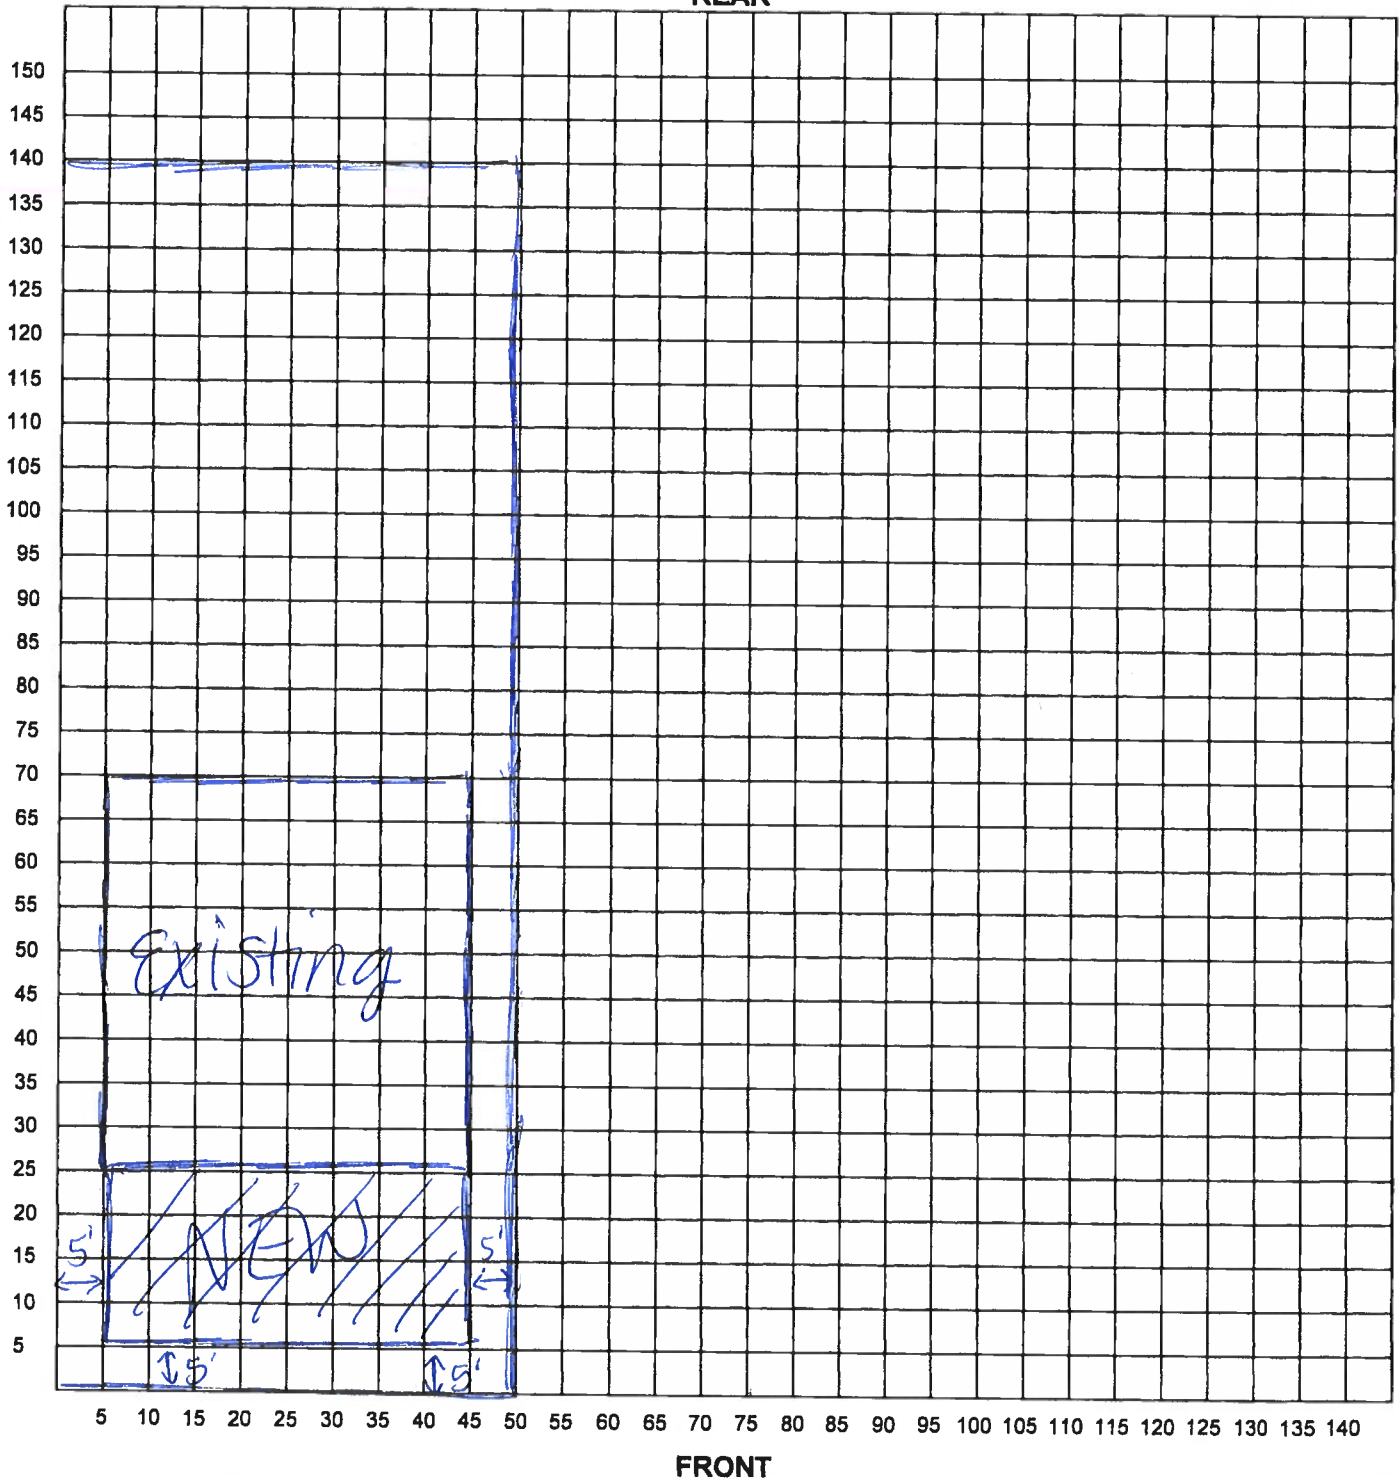

FRONT

I certify that the above plot plan shows all improvements on this property and that there will be no construction over easements. I also certify that I will build in compliance with the UDC and the 2015 IRC.

Date: 3/2/20

Signature of Applicant: monofmora

BOA-20-10300031

Subject Property: 443 Mount Vernon Court



Adjacent Property



Adjacent Property and side setback



Adjacent Property and side setback



Interior/exterior Roof Pitch



Adjacent Property



Mount Vernon Court (east)



Mount Vernon Court (west)



