

Board of Adjustment **Notification Plan for** **Case No A-20-10300036**



San Antonio City Limits




Subject Property



200' Notification Boundary



Council District: 1

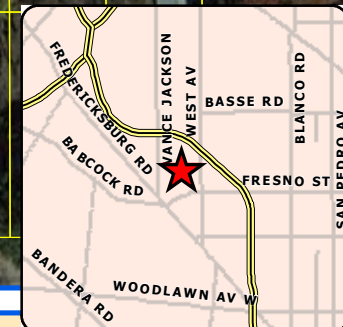

1:1,200

"NOT TO SCALE,
FOR ILLUSTRATIVE PURPOSES ONLY"

Development Services Department
City of San Antonio

PLOT PLAN
FOR BUILDING PERMITS


Address 2110 W Hermosa Dr.

Lot _____

Block _____

NOS. _____

REAR

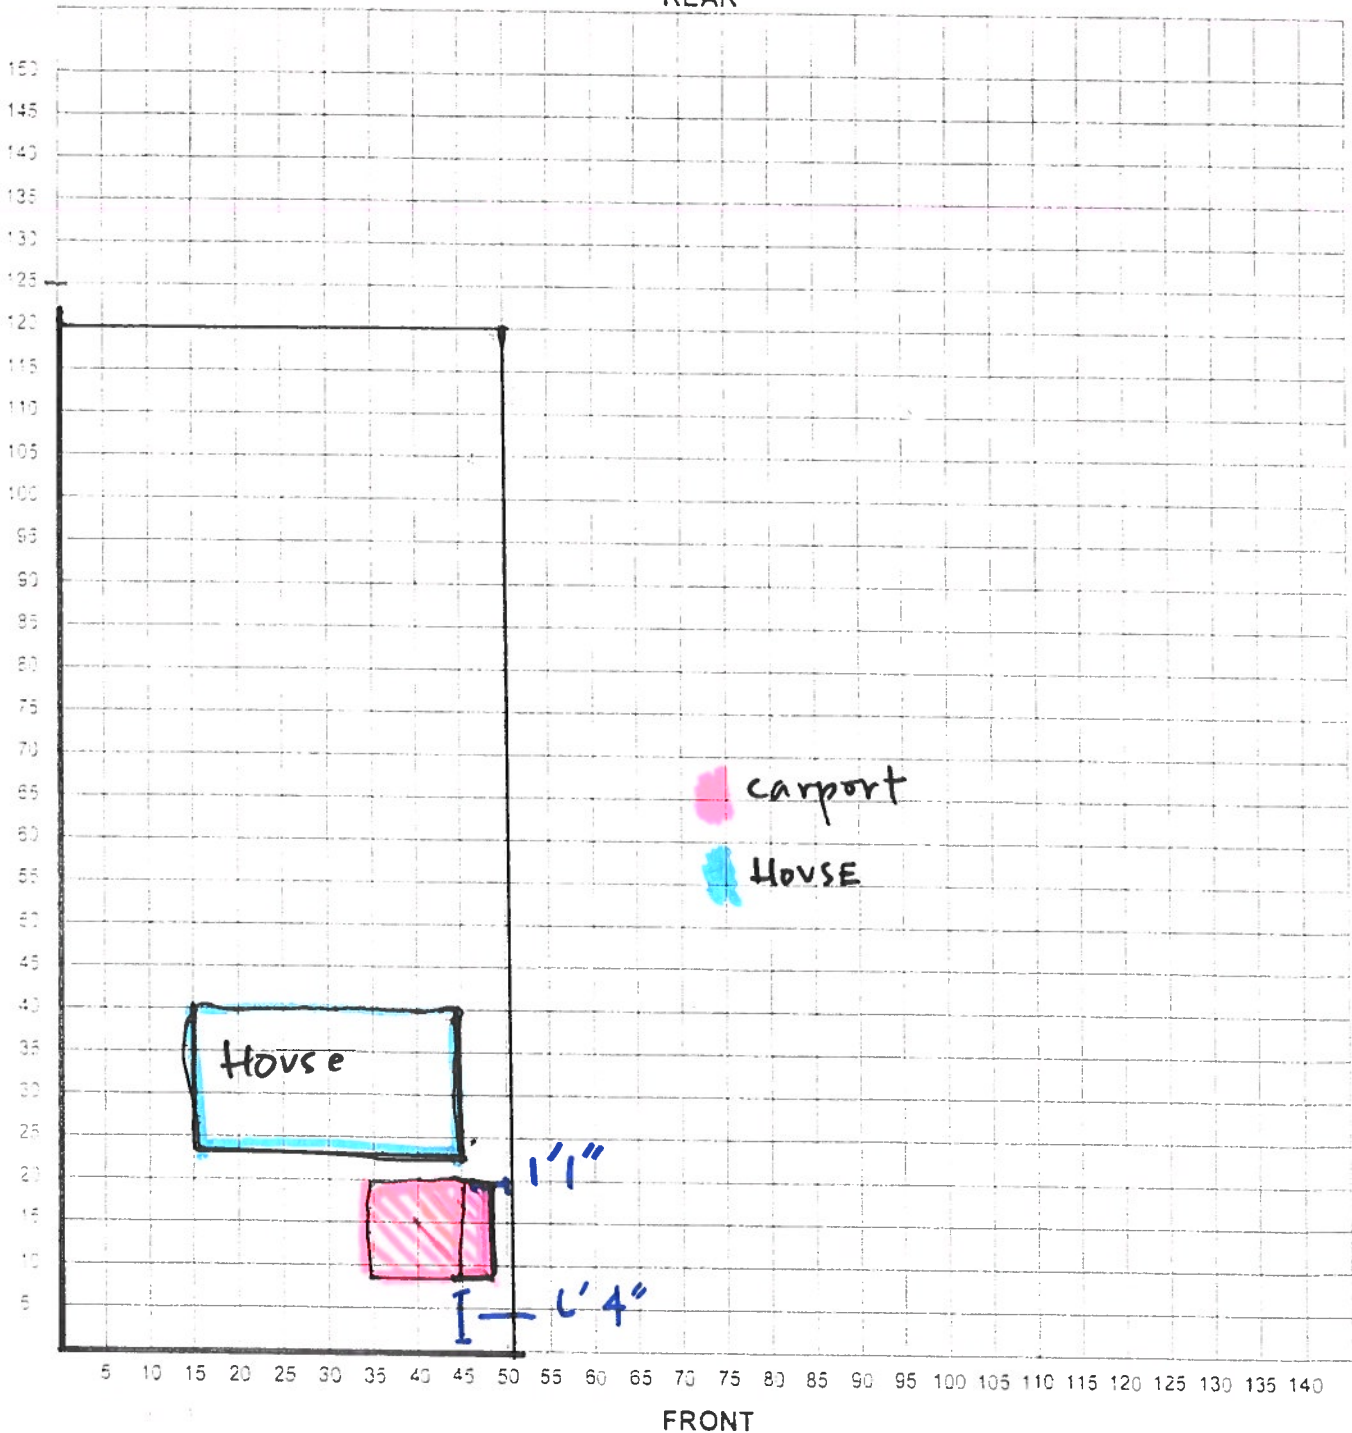

I certify that the above plot plan shows all improvements on this property and that there will be no construction over easements. I also certify that I will build in compliance with the LDC and the 2015 IRC.

Date: 3/6/2020


Signature of Applicant: Cathy Ann P. Guzman

BOA-20-10300036

Subject Property: 2110 West Hermosa Drive



Adjacent Property and side setback

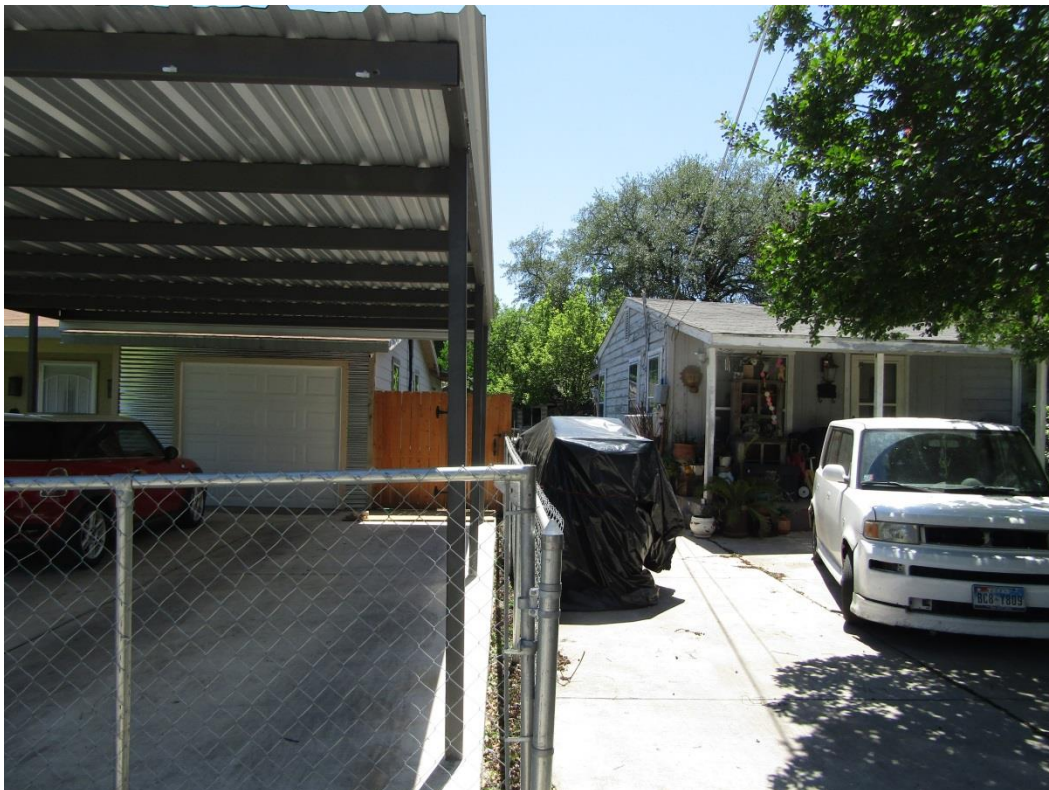

West Hermosa Drive (west)



West Hermosa Drive (east)

