




Board of Adjustment **Notification Plan for** **Case No A-20-10300043**



San Antonio City Limits
 Subject Property
 200' Notification Boundary
 Council District: 10

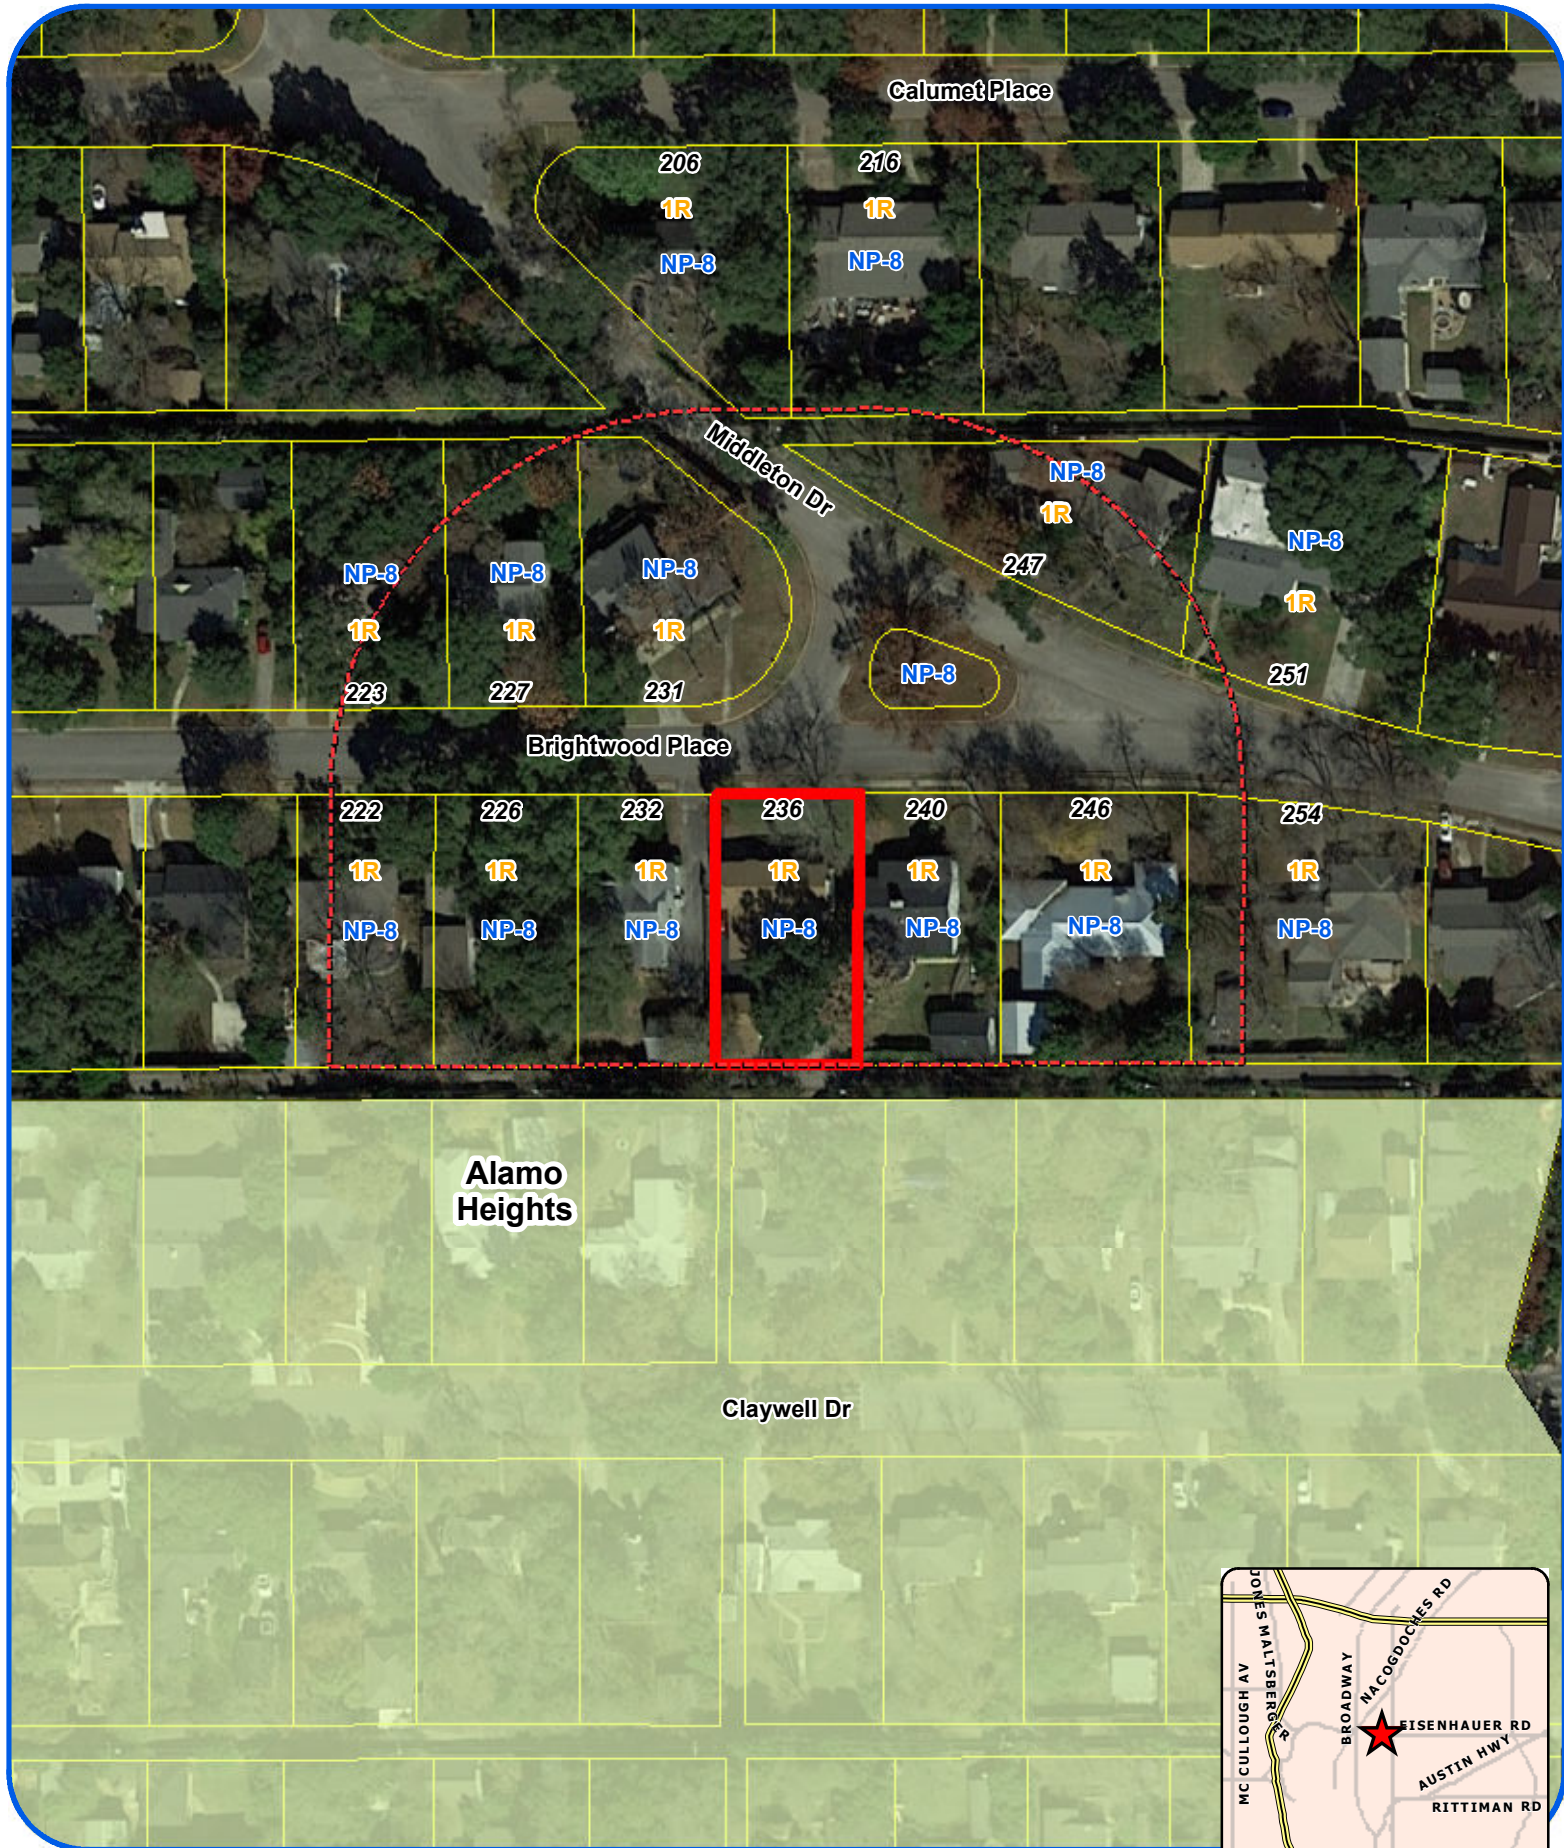


"NOT TO SCALE,
 FOR ILLUSTRATIVE PURPOSES ONLY"


Development Services Department
 City of San Antonio

1:1,200

232 Brightwood Place

**Lot 8
Block 11
NCB 9153**

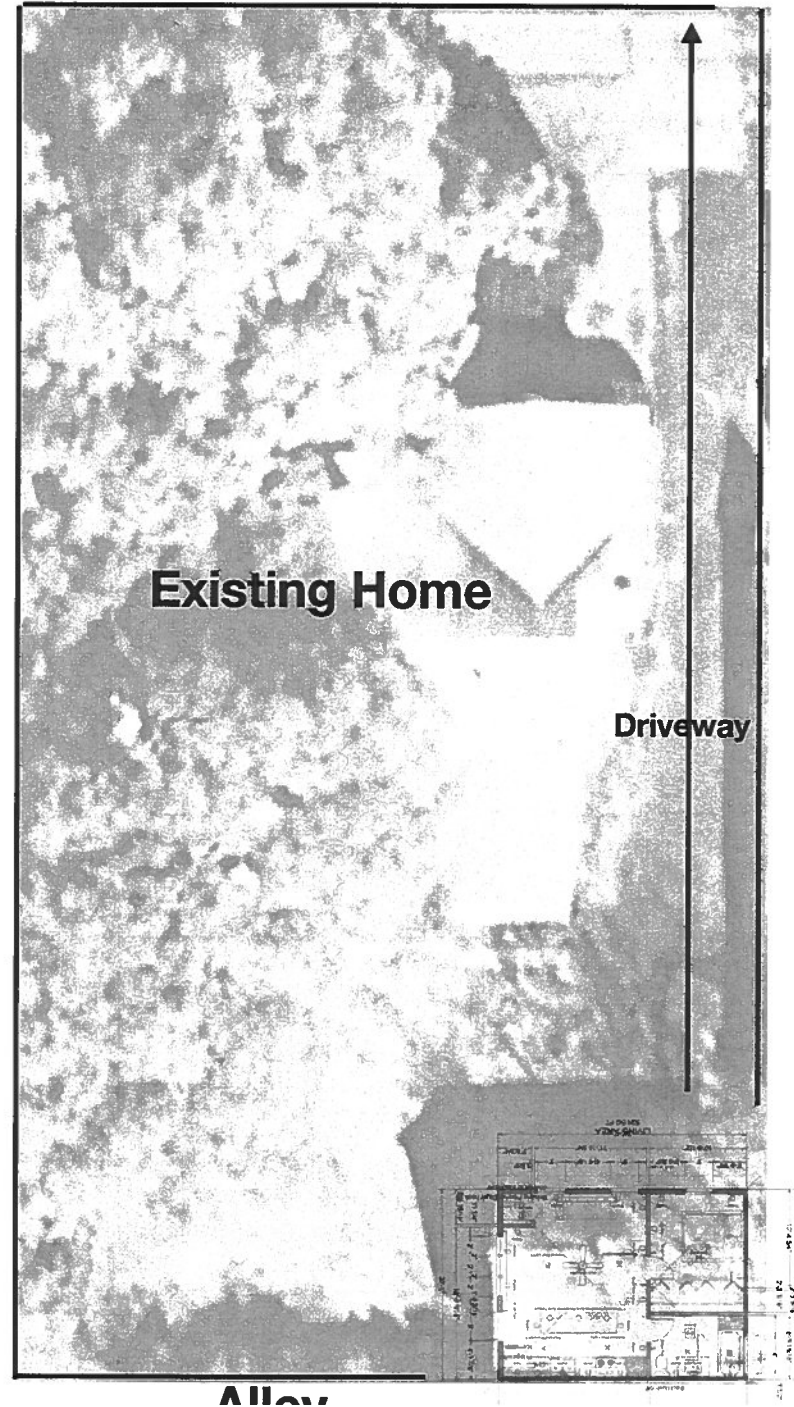

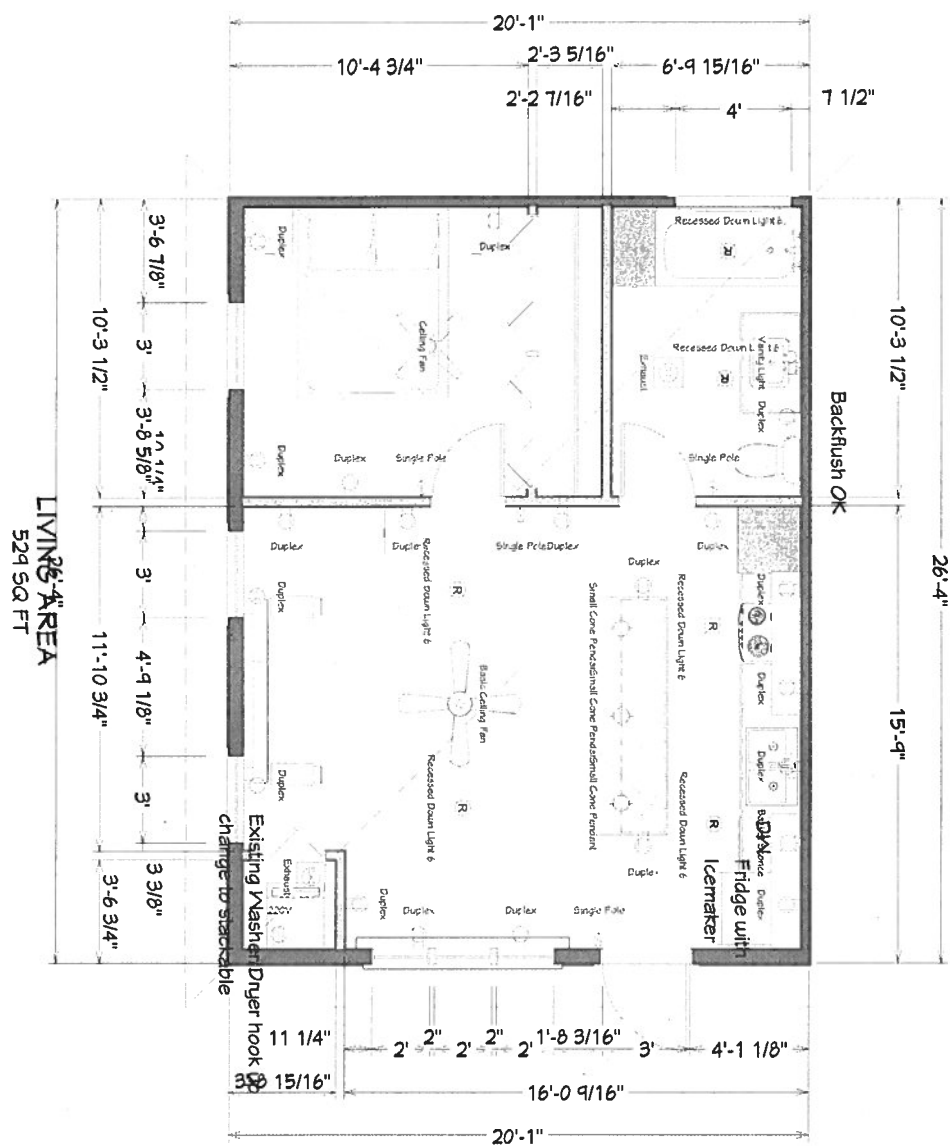

BOA-20-10300043

Subject Property: 232 Brightwood Place



Subject Property



Subject Property and Adjacent Property



Brightwood Place (west)



Brightwood Place (east)

