


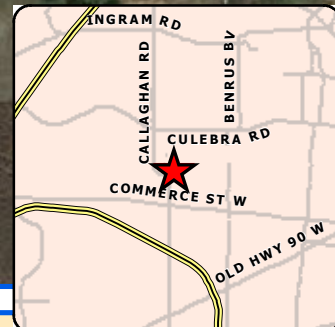

1:1,200

"NOT TO SCALE,
 FOR ILLUSTRATIVE PURPOSES ONLY"

Development Services Department
 City of San Antonio

Case # 233 88345


Gloria Vasquez

Plot Plan
FOR BUILDING PERMITS

Address 5554 Kensington Run Lot 3

Block 2

NCB 15029

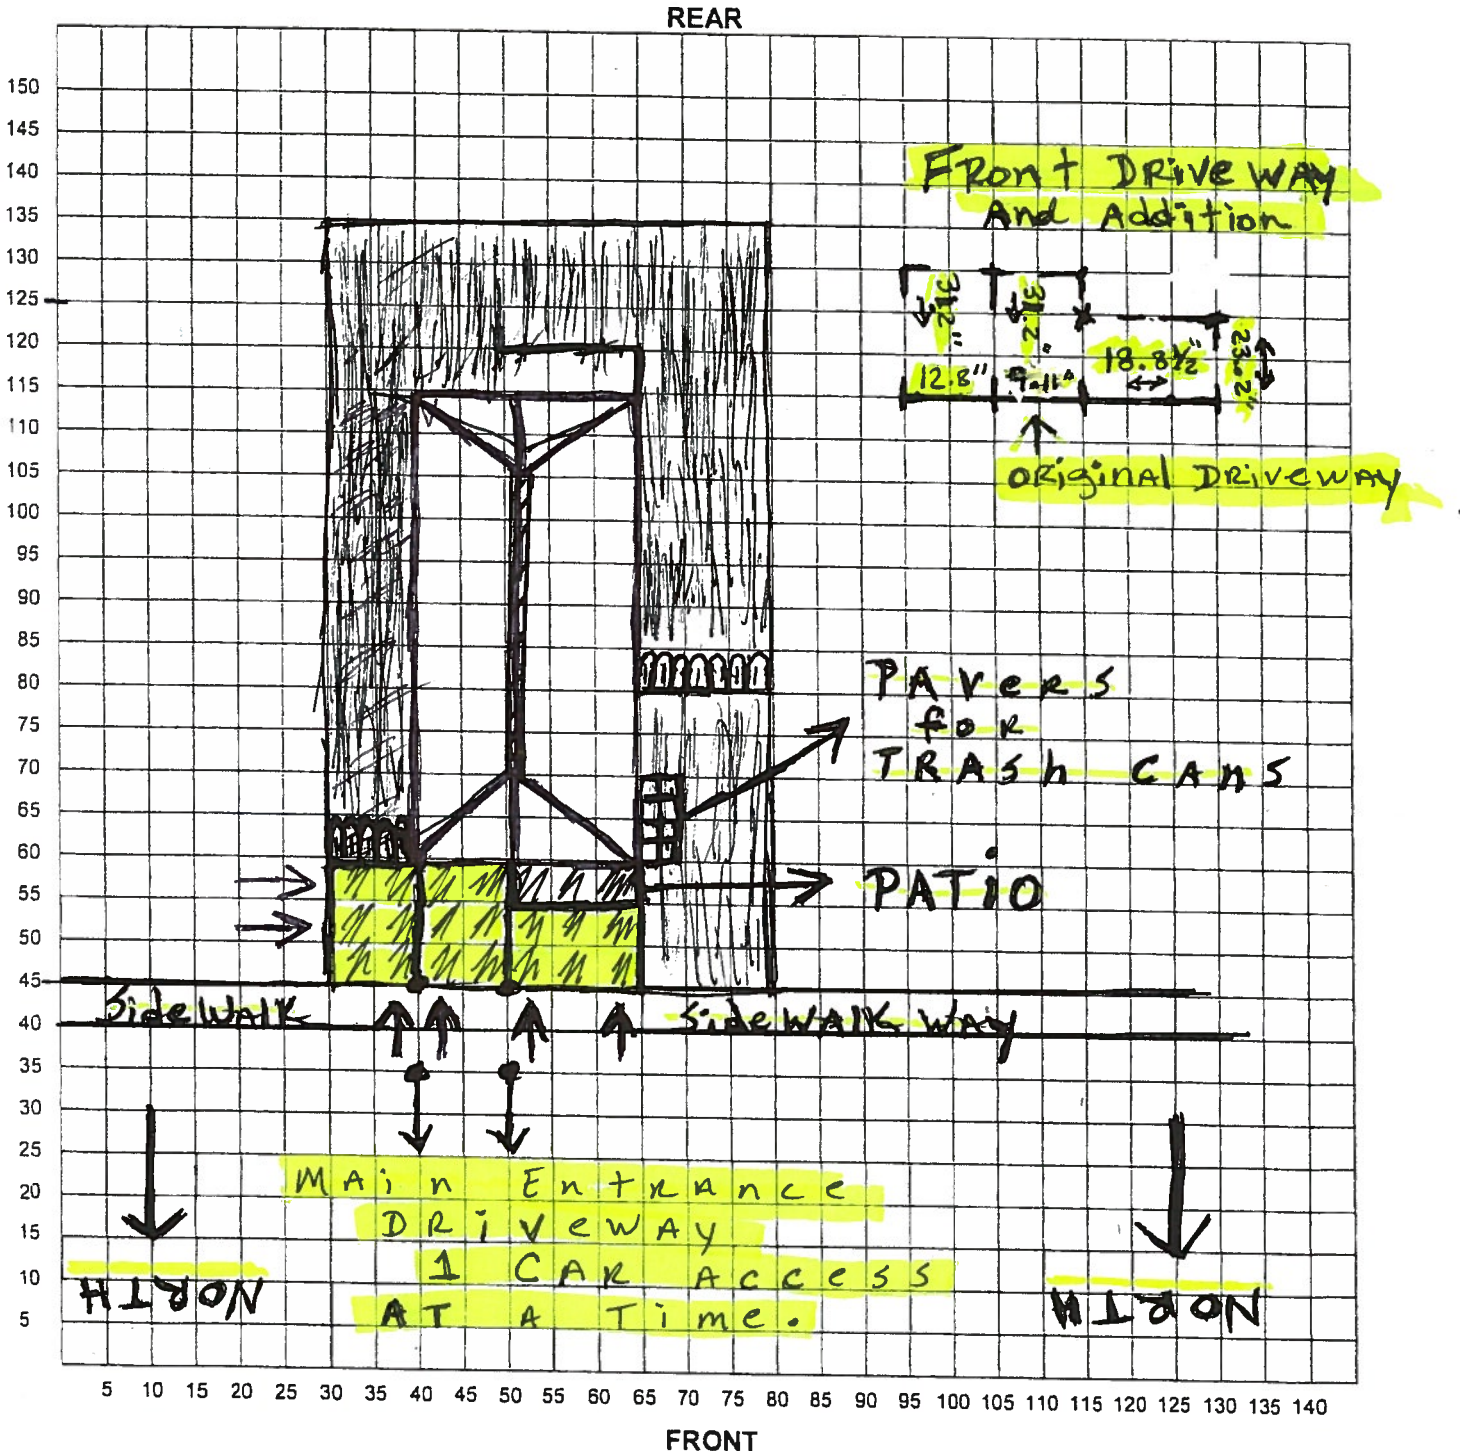


I certify that the above plot plan shows all improvements on this property and that there will be no construction over easements. I also certify that I will build in compliance with the UDC and the 2015 IRC.

Date: 4/29/20
GV.


Signature of Applicant: [Signature]

BOA-20-10300047

Subject Property: 5554 Kensington Run

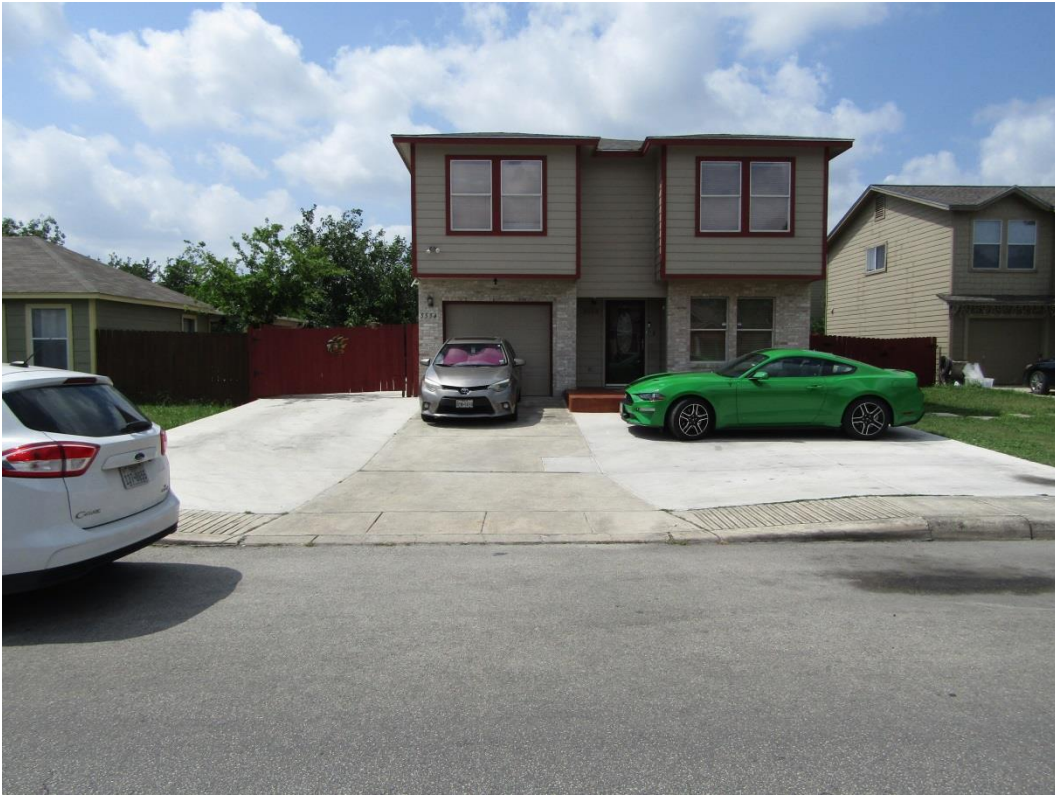

Subject Property

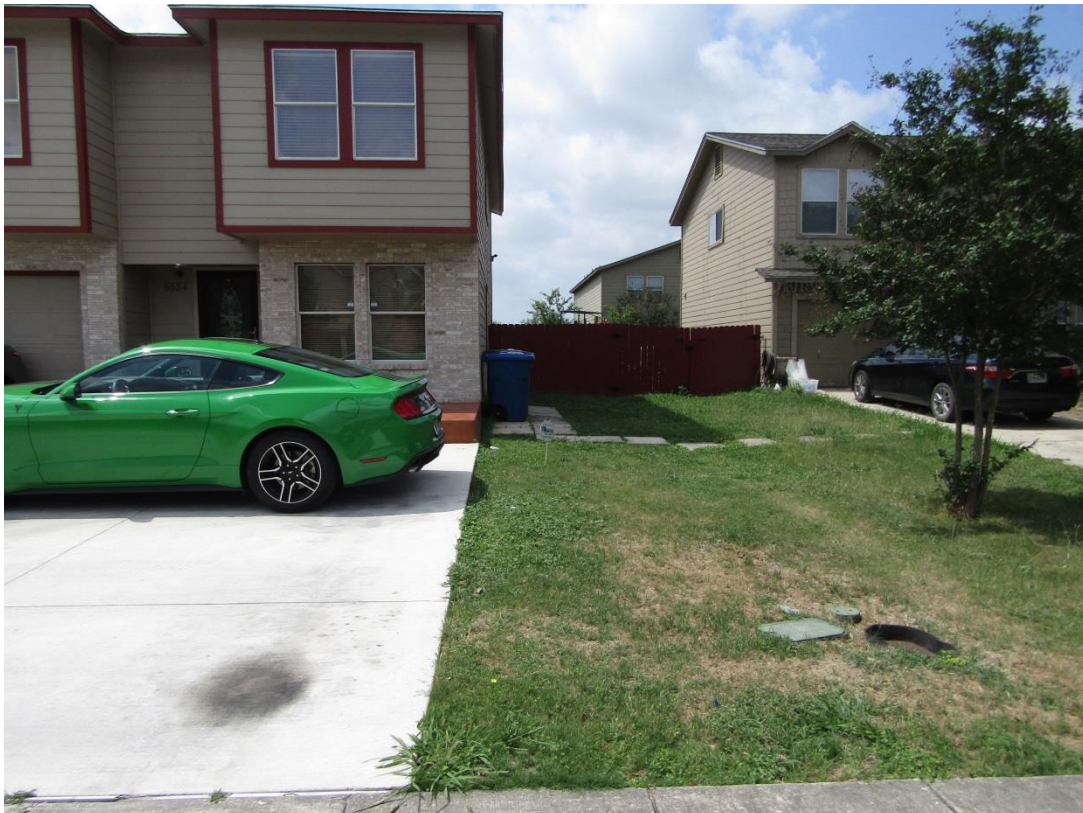

Subject Property



Kensington Run (east)



Kensington Run (west)

