




Board of Adjustment **Notification Plan for** **Case No A-20-10300040**



San Antonio City Limits

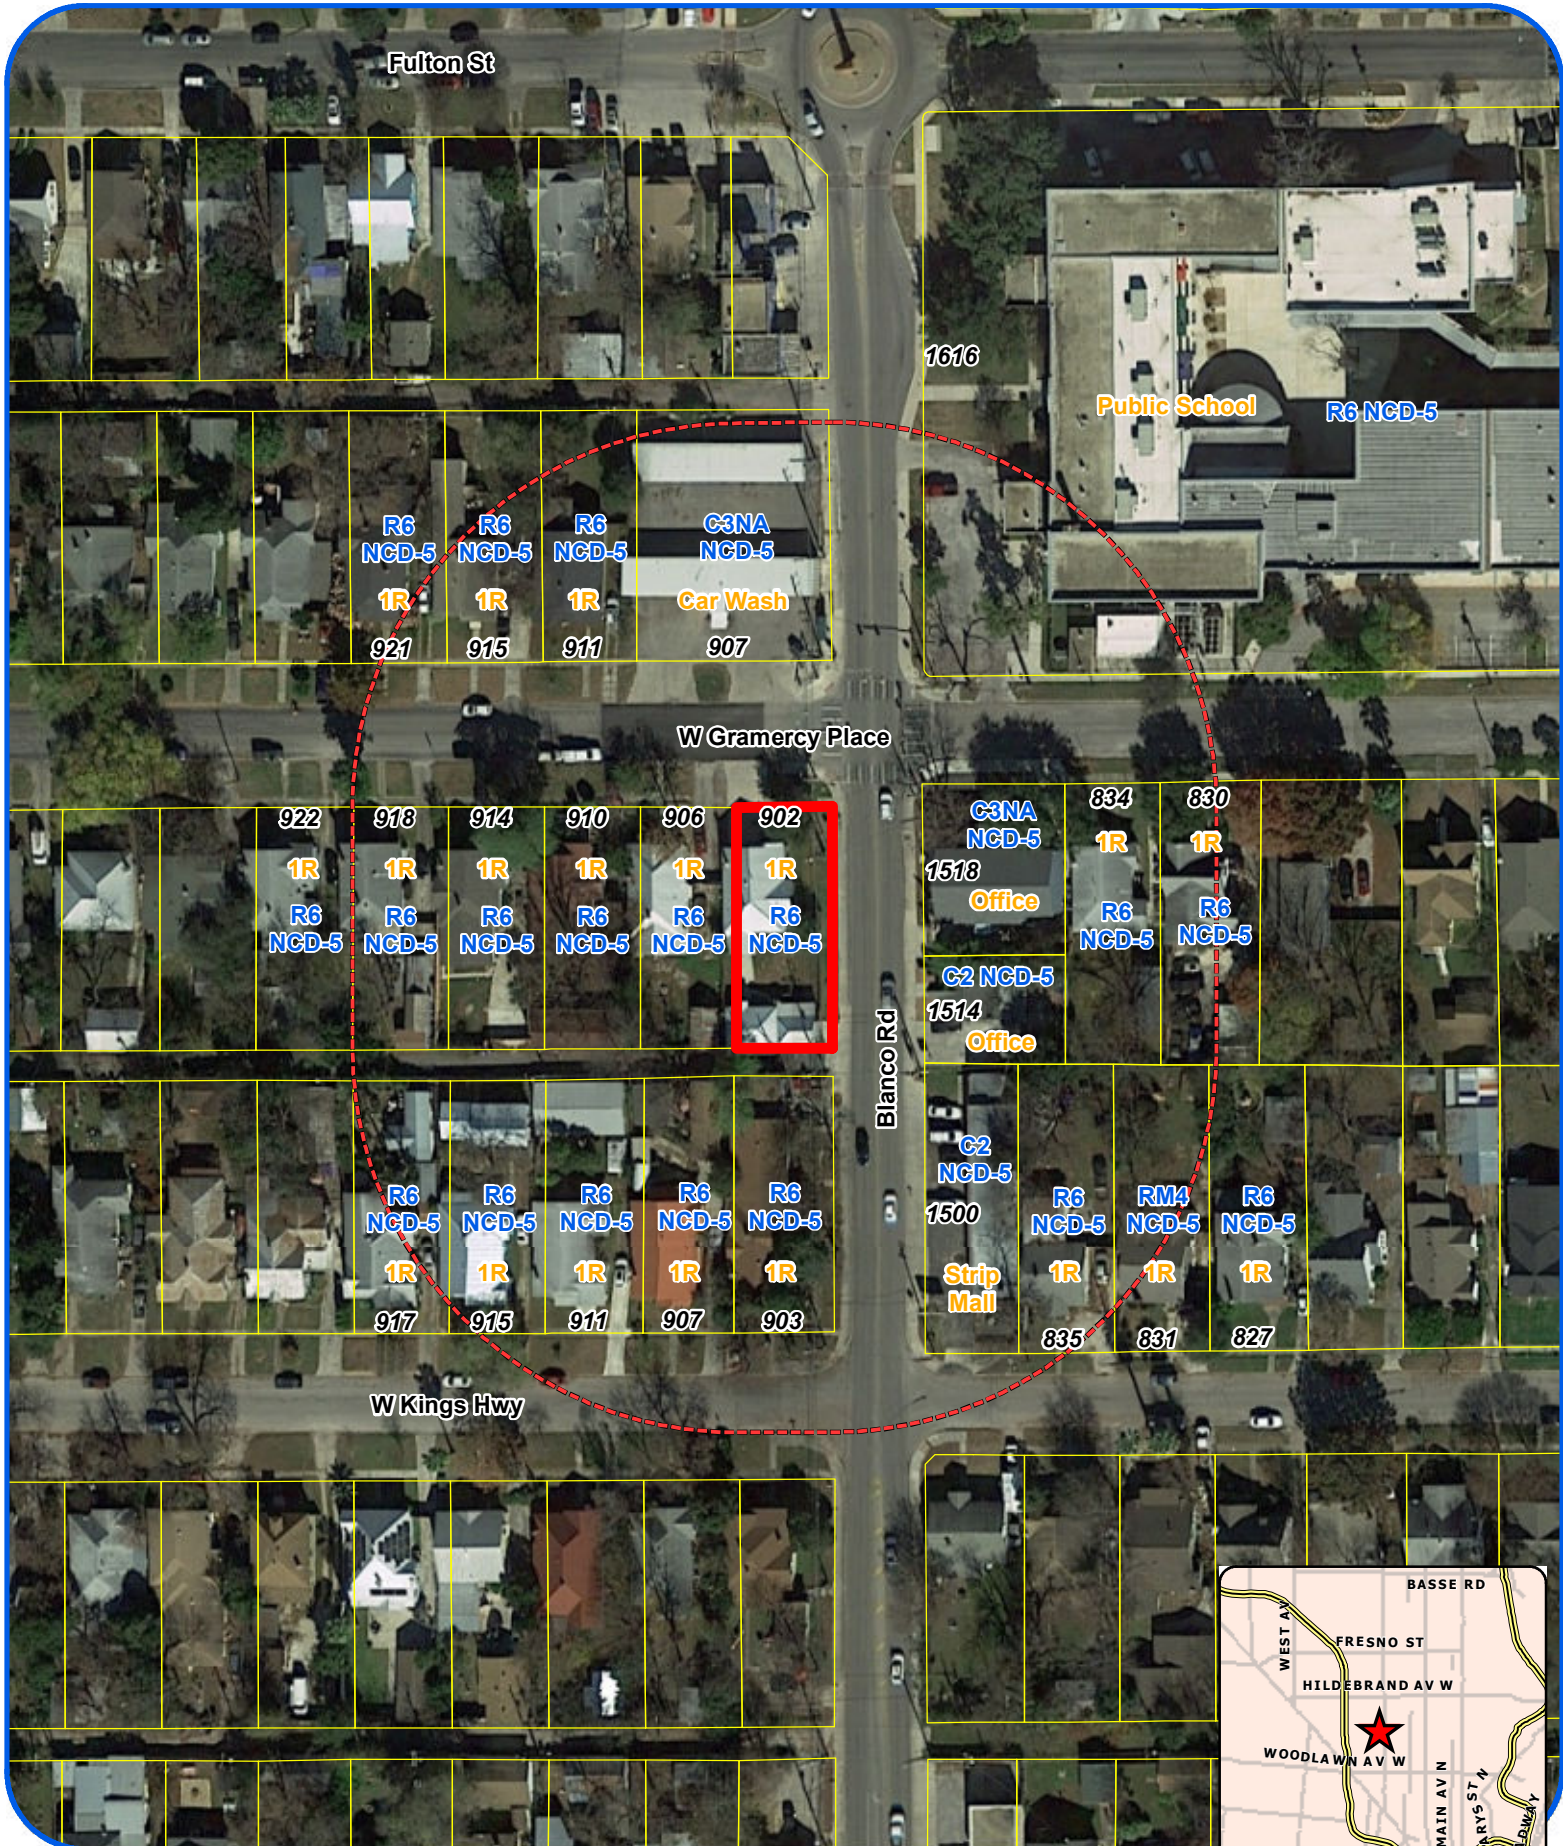


Subject Property



200' Notification Boundary




Council District: 1

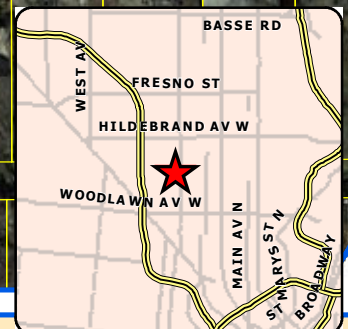

1:1,200

"NOT TO SCALE,
FOR ILLUSTRATIVE PURPOSES ONLY"

Development Services Department
City of San Antonio

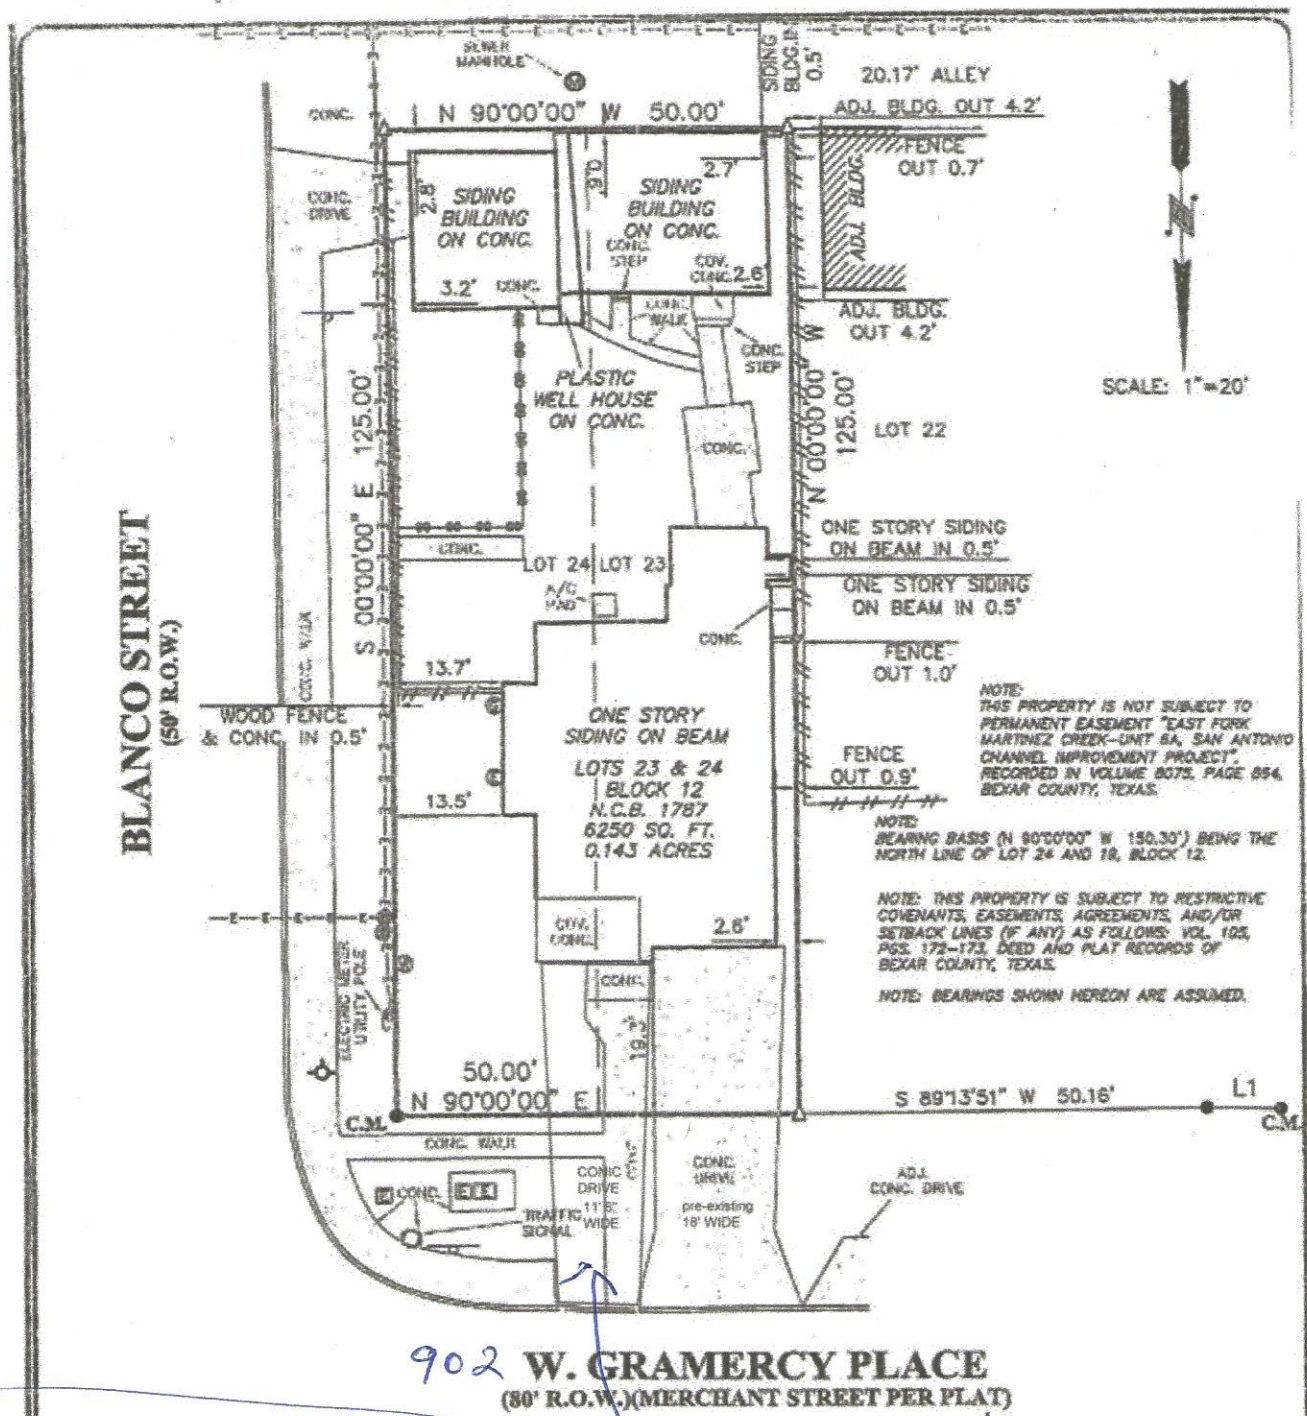

Trying to show driveway for mother-in-law suite

BOA-20-10300040

Subject Property: 902 West Gramercy Place



Subject Property



Subject Property



West Gramercy Place (east)



West Gramercy Place (west)



Blanco Road (north)



Blanco Road (south)

