





Board of Adjustment
Notification Plan for
Case No A-20-10300061

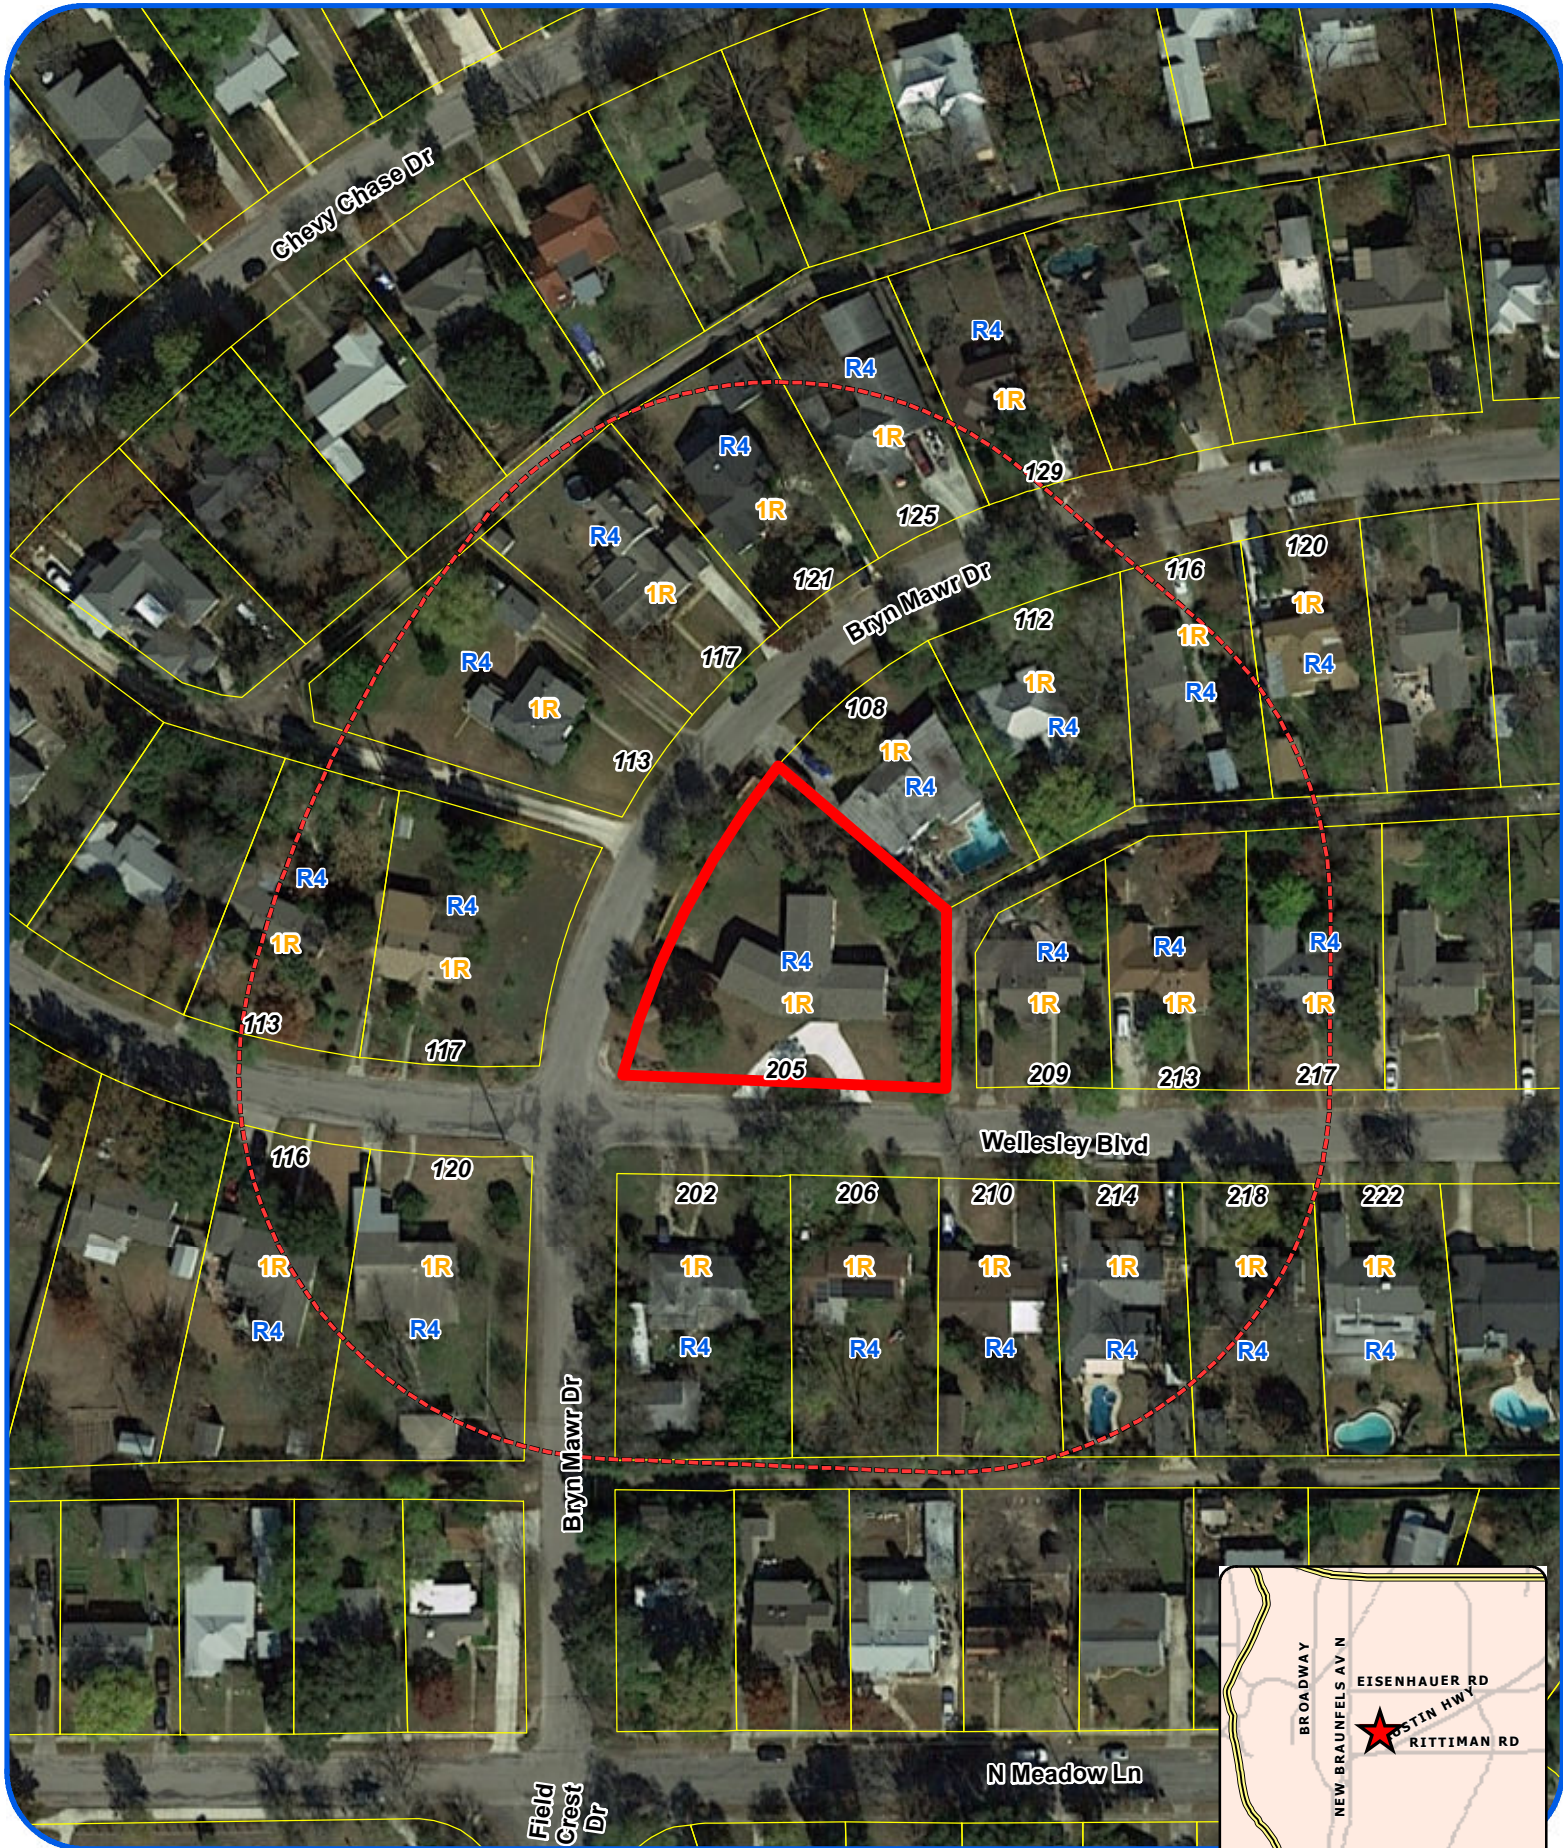


San Antonio City Limits
 Subject Property
 200' Notification Boundary
 Council District: 10

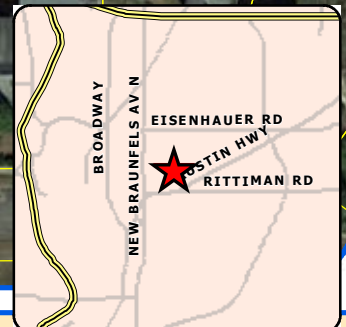

"NOT TO SCALE,
 FOR ILLUSTRATIVE PURPOSES ONLY"

Development Services Department
 City of San Antonio

1:1,200

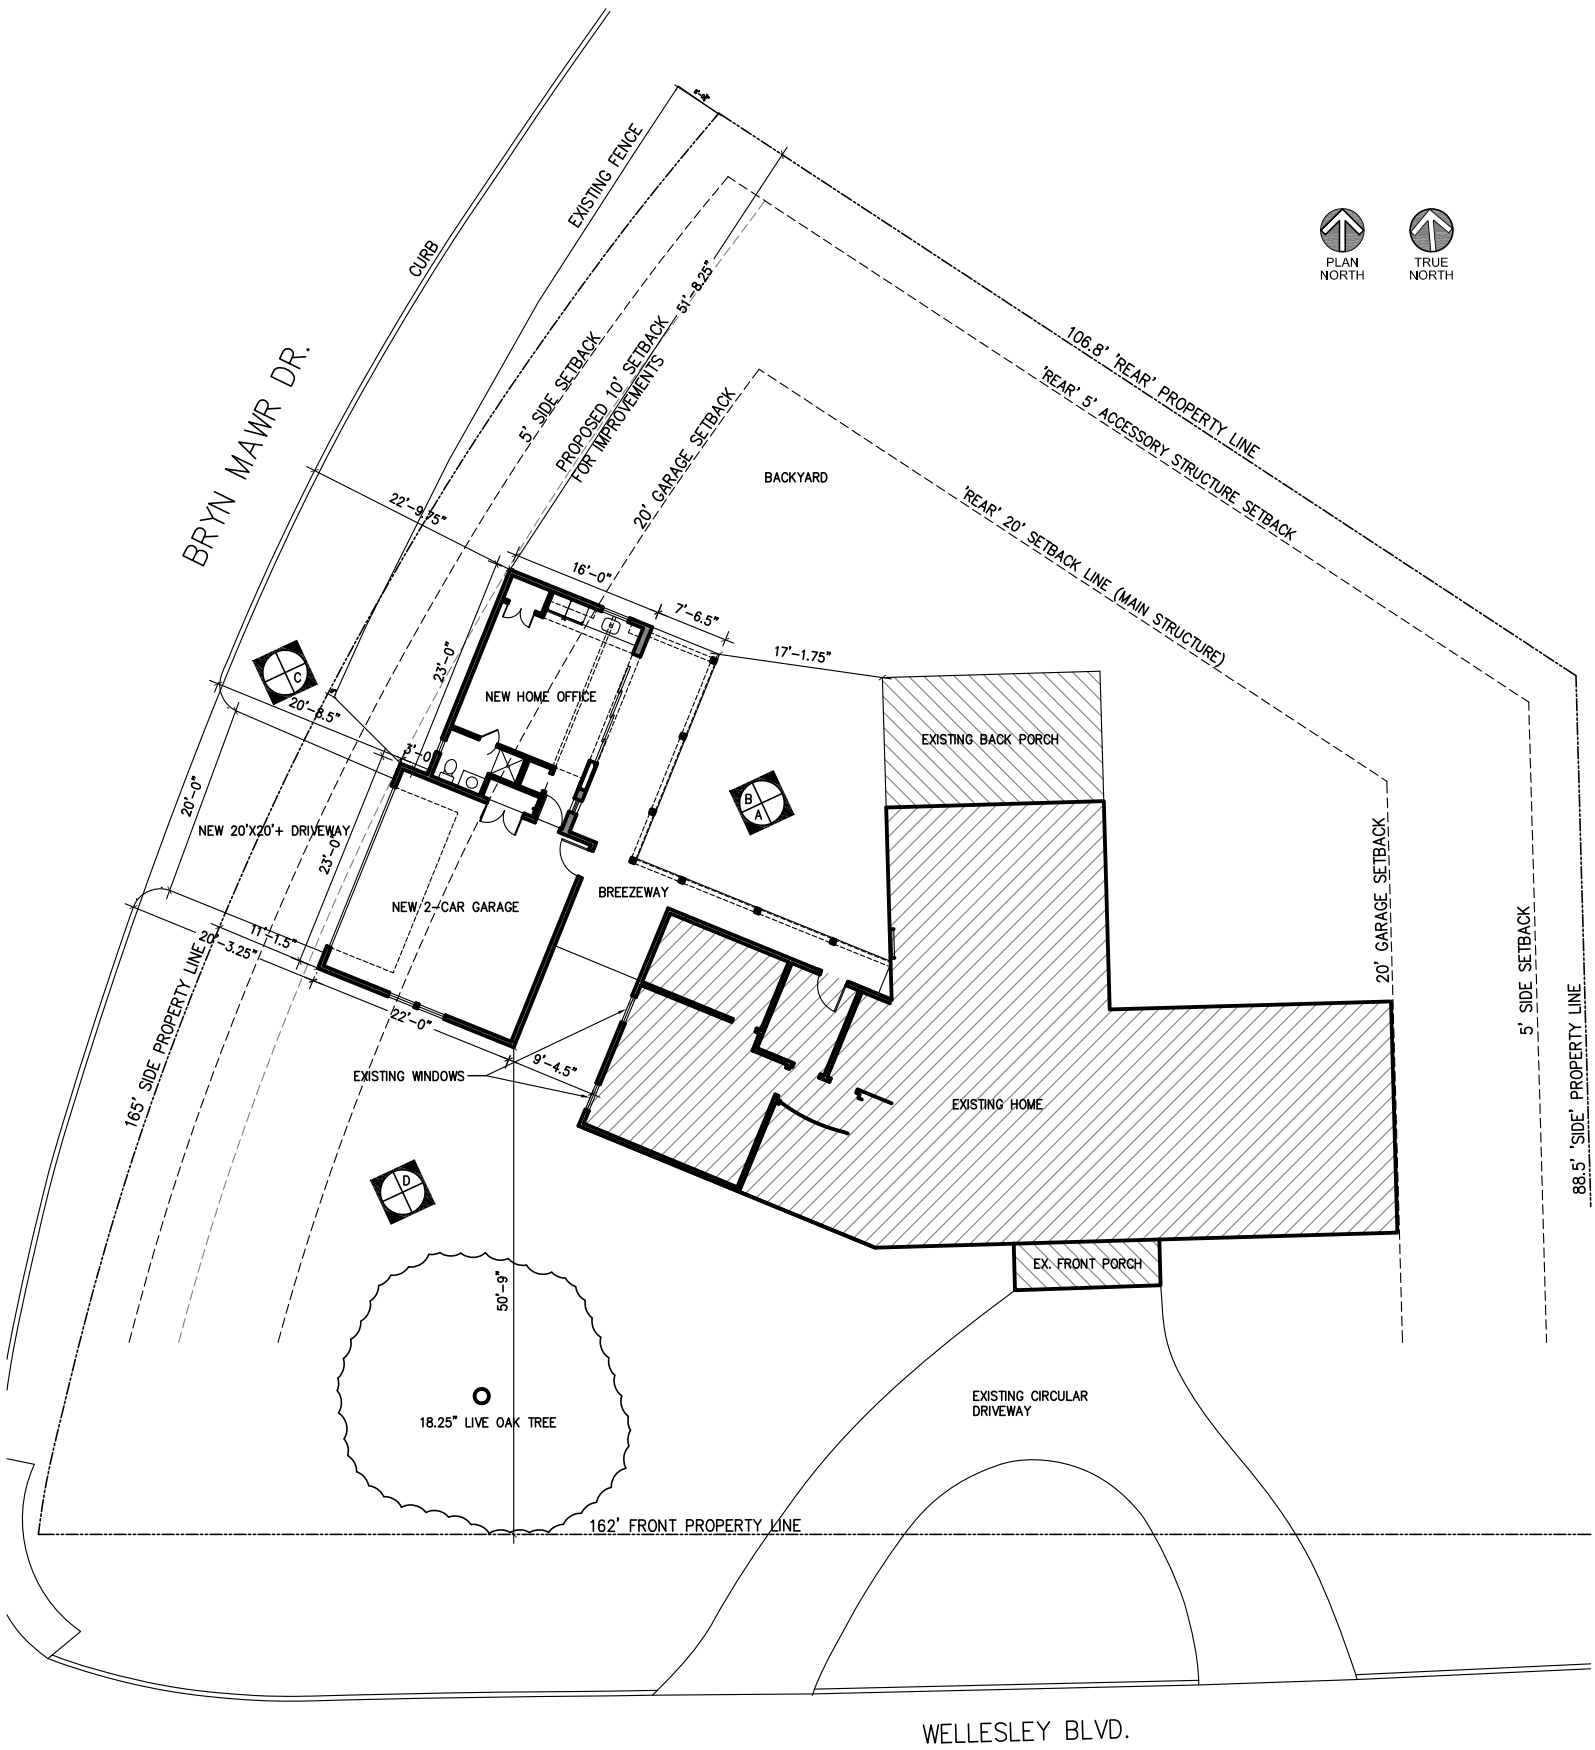

1 205 WELLESLEY SITE PLAN

SCALE: 1"=20'-0"

LOT SIZE	= 17,860sf
EXISTING HOUSE	= 2,488sf
NEW 2-CAR GARAGE	= 506sf
NEW HOME OFFICE	= 368sf
NEW COVERED BREEZEWAY	= 368sf

BOA-20-10300061

Subject Property: 205 Wellesley



Adjacent Property



Adjacent Property



Neighboring Property



Subject Property on Bryn Mawr (location of proposed driveway/garage)



Subject Property on Bryn Mawr (location of proposed driveway/garage)



Bryn Mawr (north)



Bryn Mawr (south)



Wellesley (east)



Wellesley (west)

