

# **Board of Adjustment** **Notification Plan for** **Case No A-20-10300072**



San Antonio City Limits  
 Subject Property  
 200' Notification Boundary  
 Council District: 2/10



"NOT TO SCALE,  
 FOR ILLUSTRATIVE PURPOSES ONLY"  
 Development Services Department  
 City of San Antonio

Fence

Fence

House

Patio

1'1"


Carport

17ft

18ft

S

N

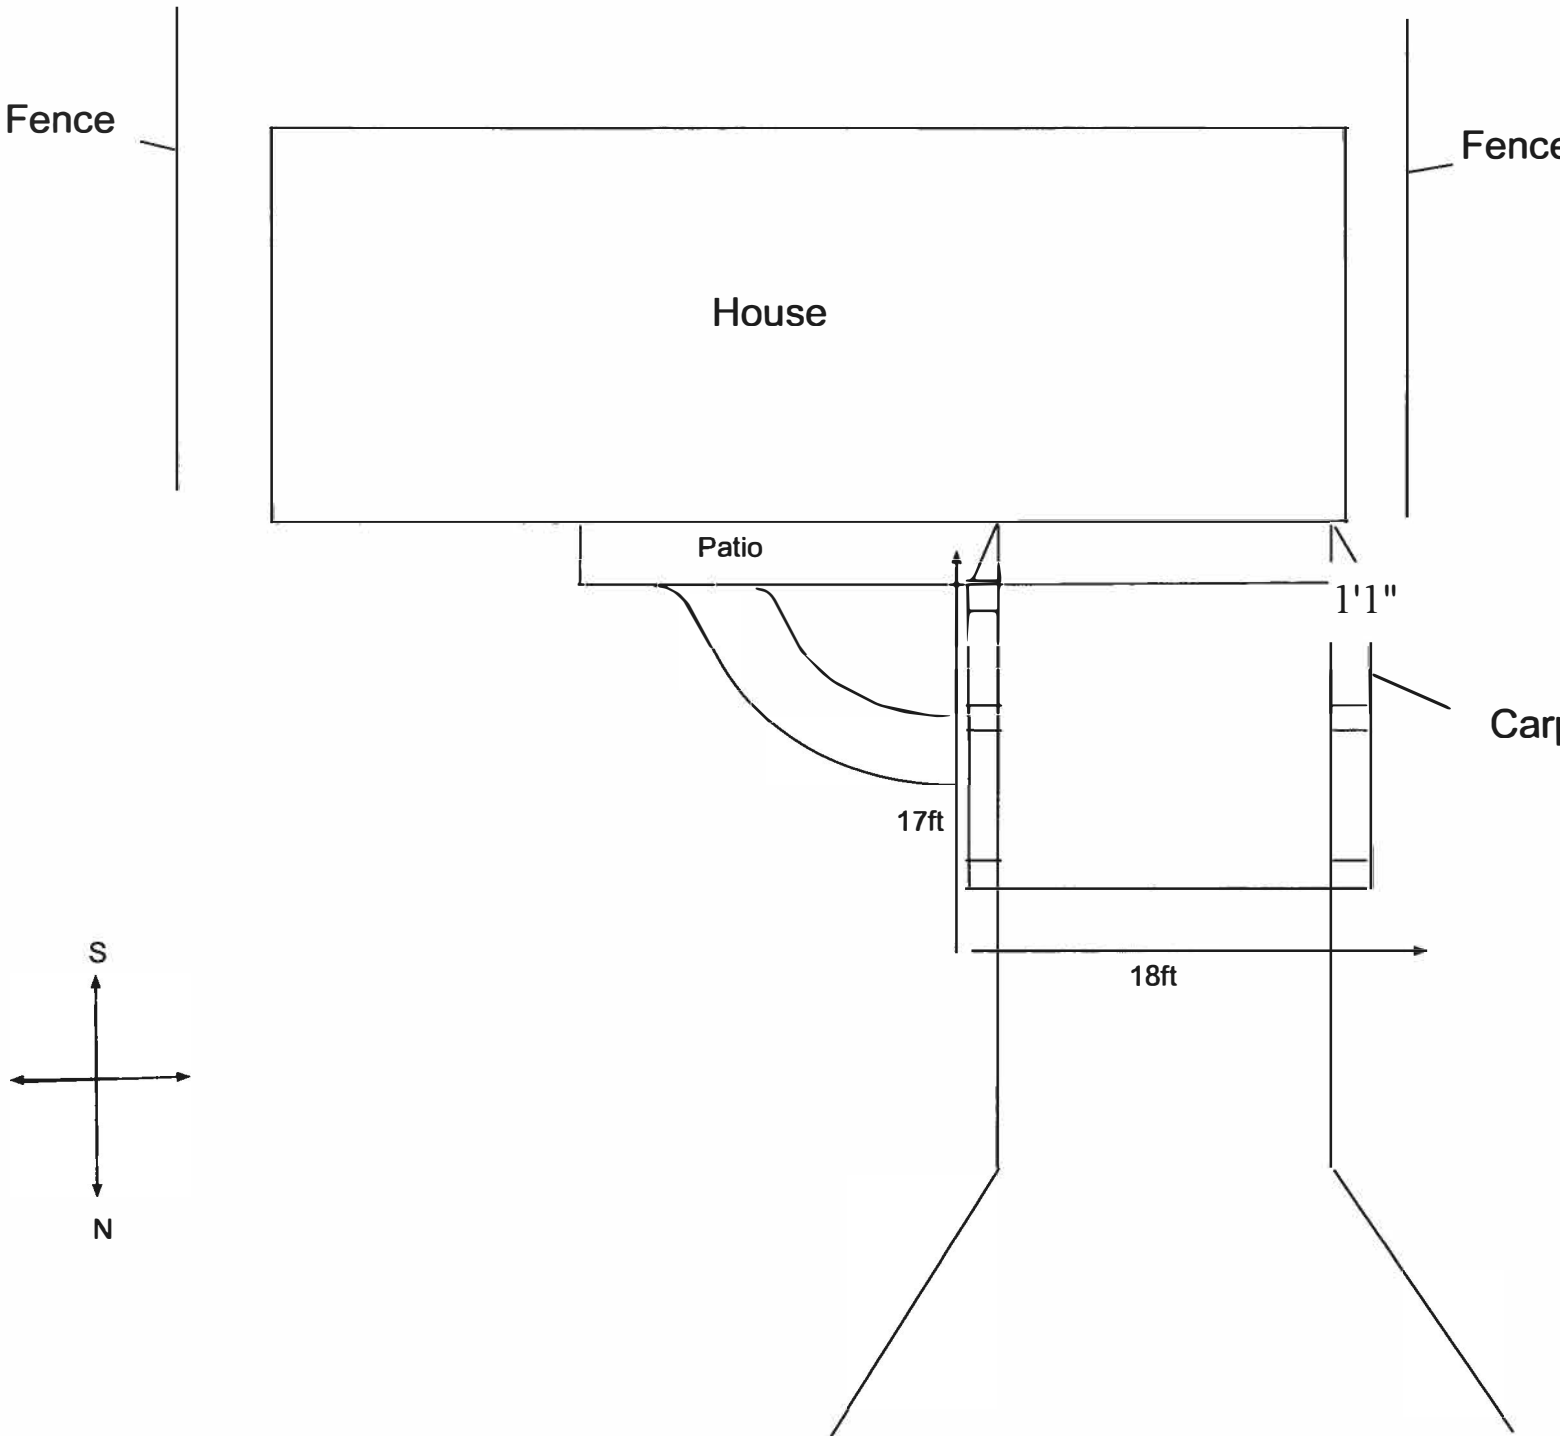



**BOA-20-10300072**

**Subject Property: 4430 Summer Sun Lane**



**Subject Property: Side setback measurement**





**Subject Property: Existing gutter**



**Subject Property: Structural Detail**






**Adjacent Property**



**Surrounding Properties**

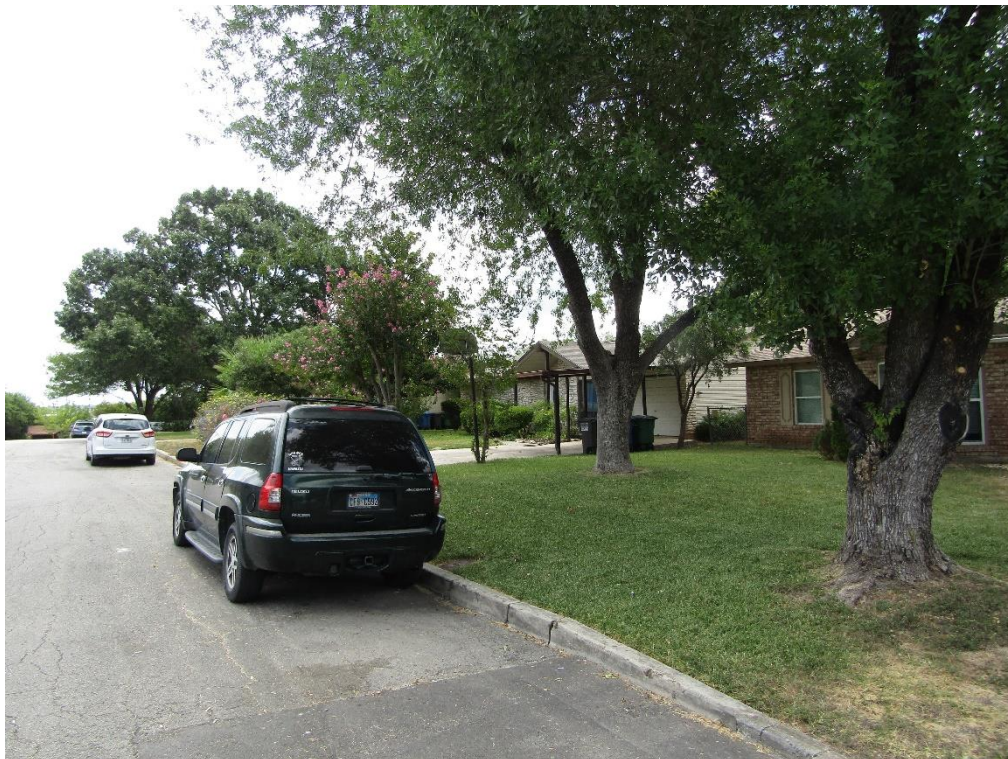



**Surrounding Properties**



**Surrounding Properties**



## Surrounding Properties

