




Board of Adjustment **Notification Plan for** **Case No A-20-10300065**



San Antonio City Limits

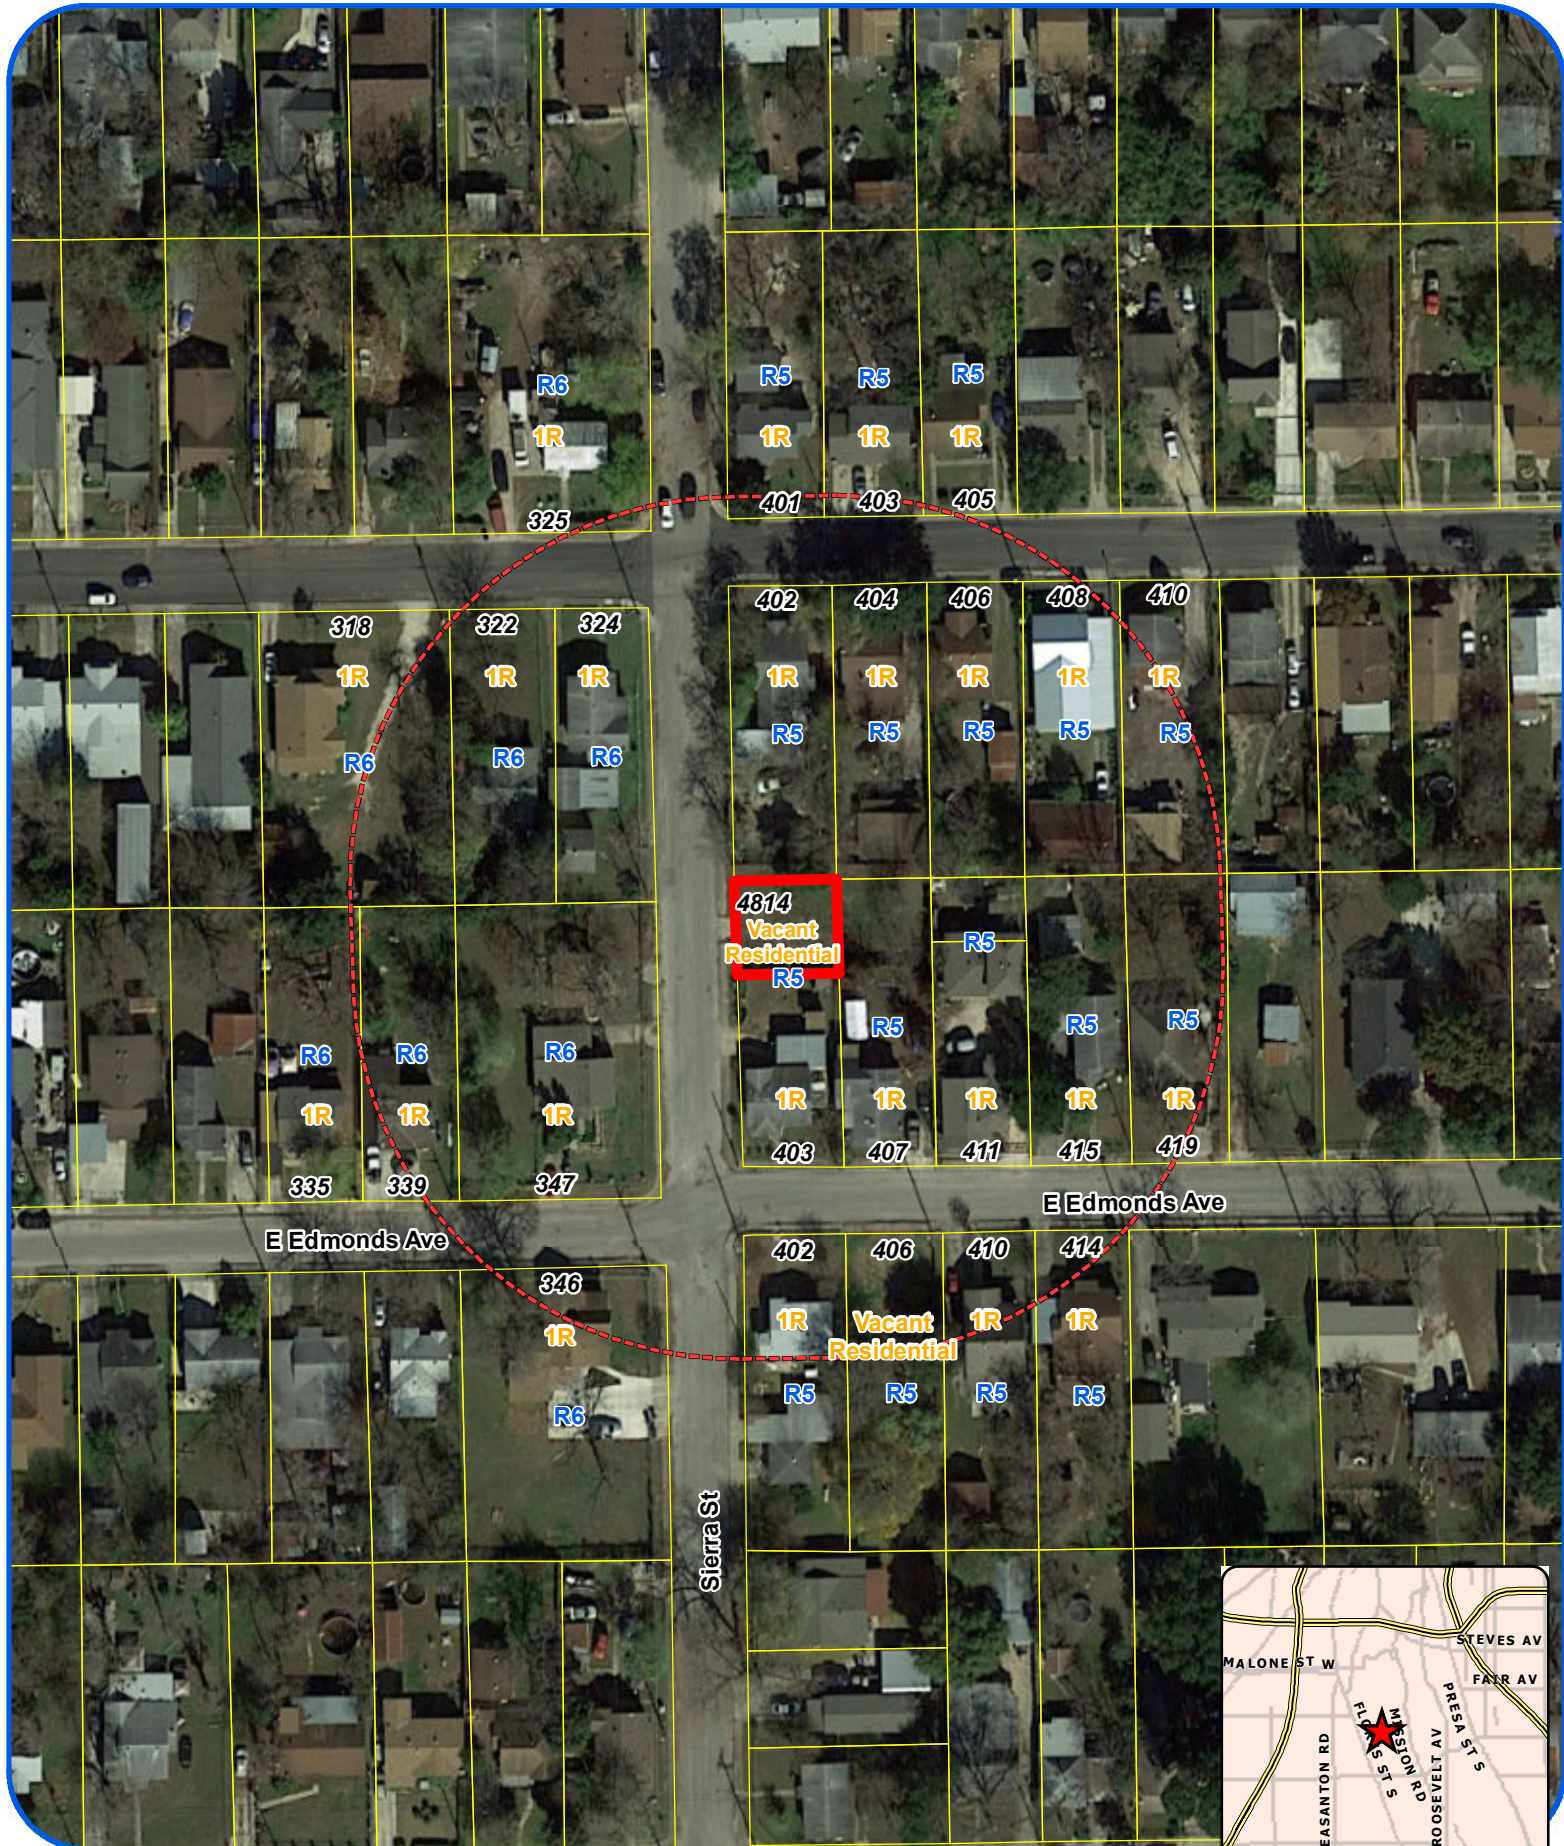

Subject Property



200' Notification Boundary




Council District: 5

"NOT TO SCALE,
 FOR ILLUSTRATIVE PURPOSES ONLY"

Development Services Department
 City of San Antonio

1:1,200

Site Plan

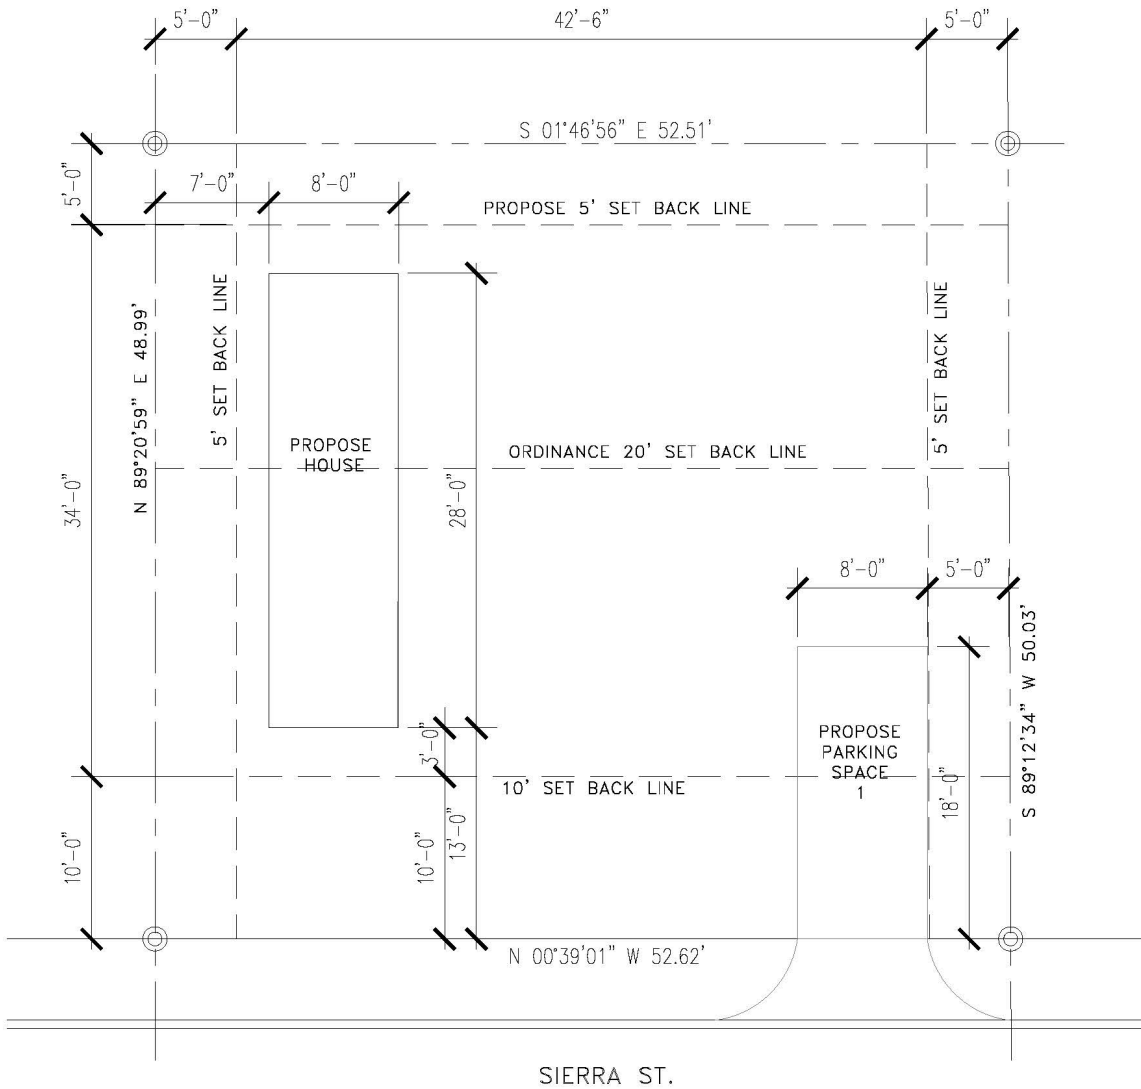

LEGAL DESCRIPTION:
NCB: 7757
BLK: 16
LOT: N 50 FT OF 13


ADDRESS :
4814 SIERRA ST
SAN ANTONIO, TX 78214

2,580 SQ. FT. OT SIZE

PROPOSE VARIANCE

1 SITE PLAN

SCALE: 1/8"=1'-0"

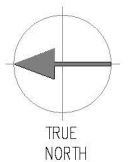

BOA-20-10300065

Subject Property: 4814 Sierra Street



Surrounding Area



Surrounding Area



Surrounding Area



Surrounding Area

