




Board of Adjustment **Notification Plan for** **Case No A-20-10300078**




San Antonio City Limits
 Subject Property
 200' Notification Boundary
 Council District: 2

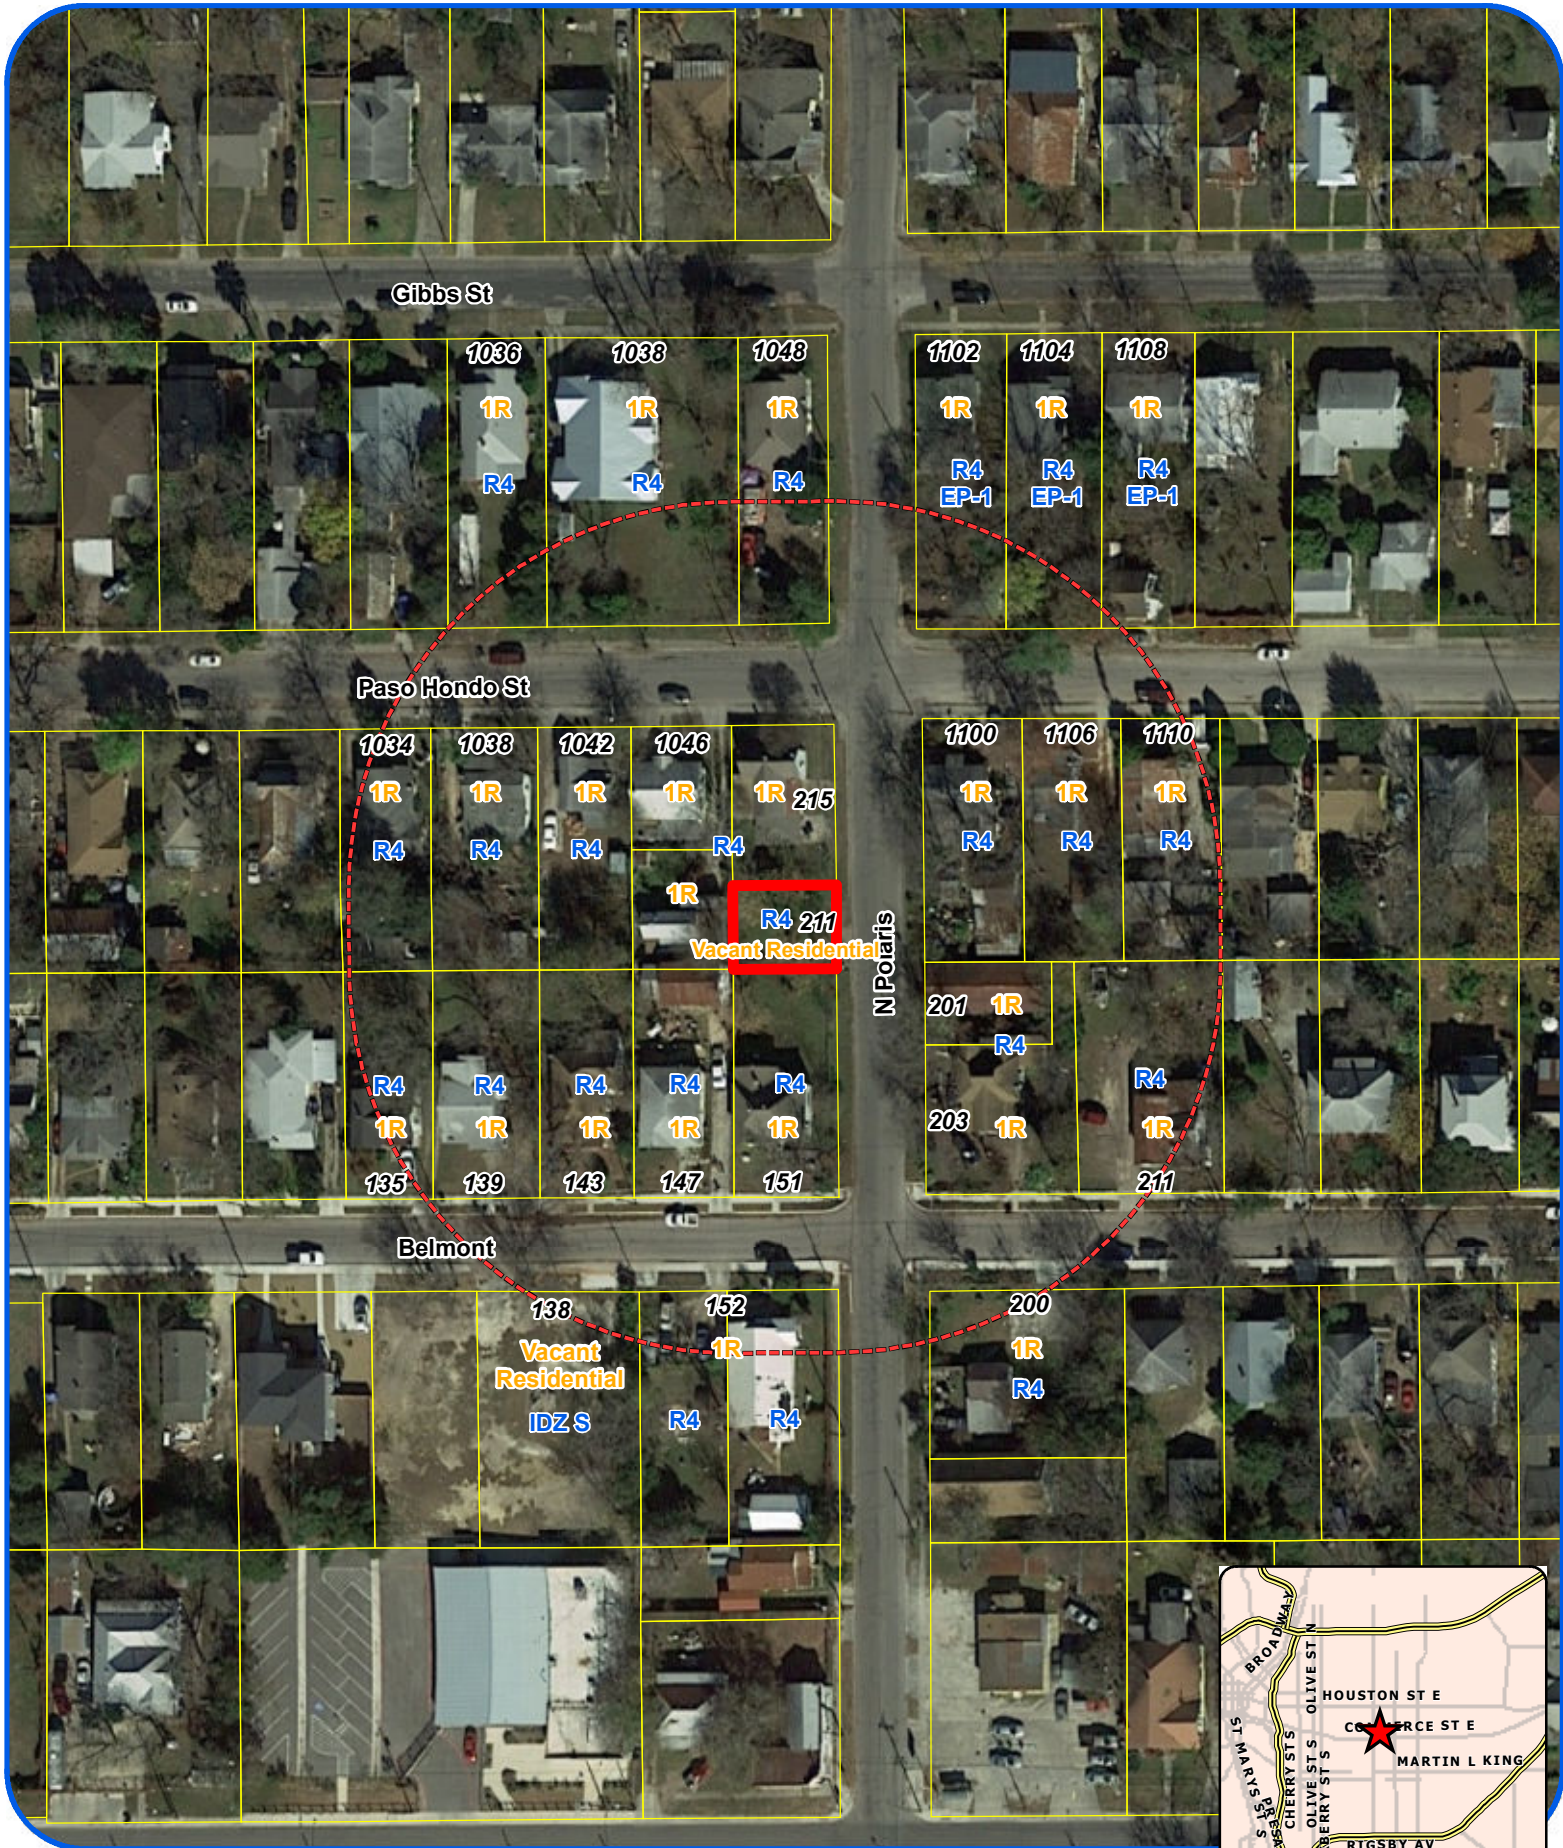

"NOT TO SCALE,
 FOR ILLUSTRATIVE PURPOSES ONLY"

Development Services Department
 City of San Antonio

Site Plan

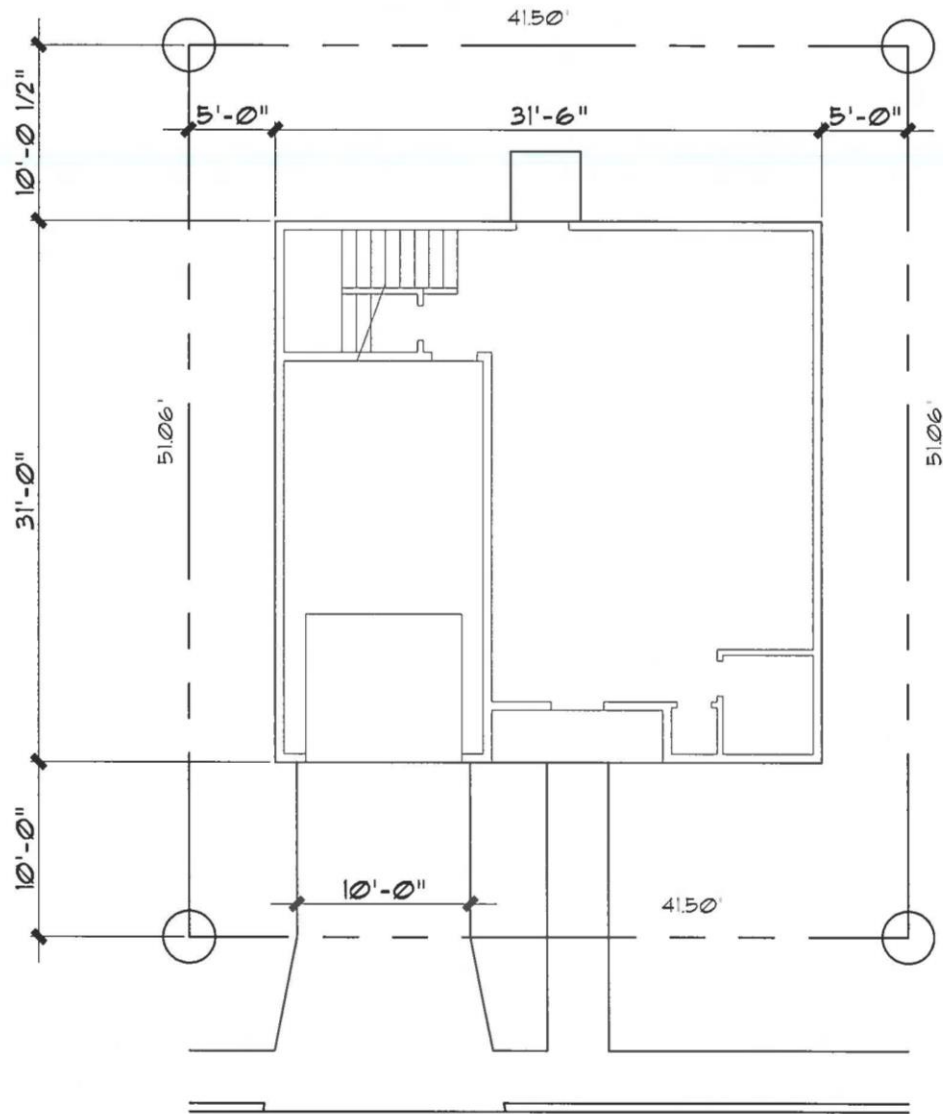

211 POLARIS



PLOT PLAN

SCALE: 1"=20'-0"

LOT: SOUTH 41.5' OF LOT 13 BLK: 1 N.C.B. 1419
BEXAR COUNTY, TEXAS

BOA-20-10300078

Subject Property: 211 North Polaris Street



Surrounding Area



Surrounding Area



Surrounding Area



Surrounding Area



Surrounding Area

