



Lamar St

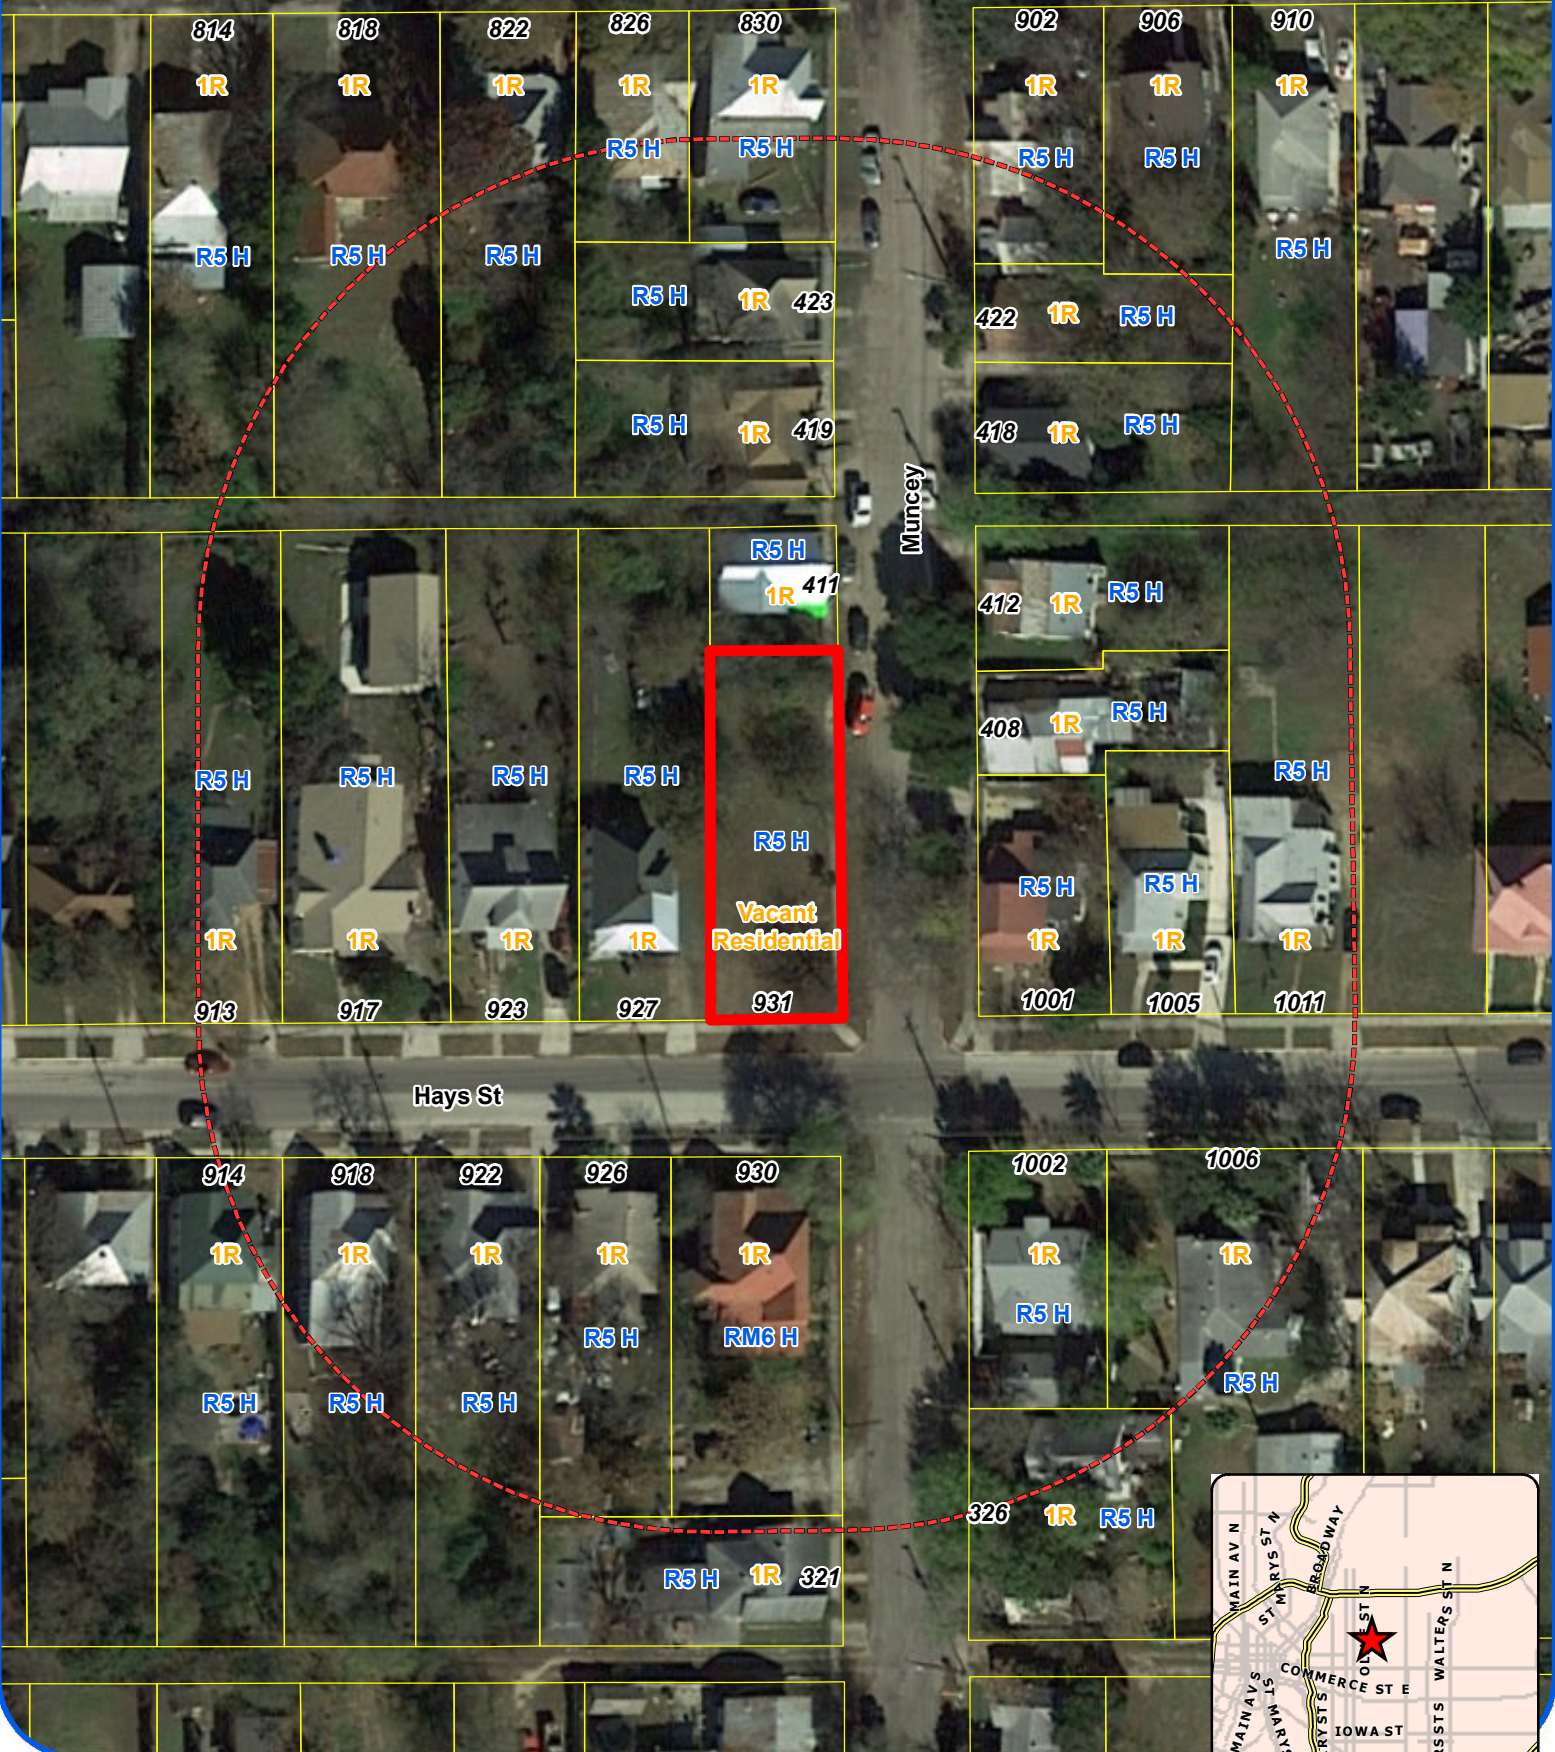


Hays St

Muncey

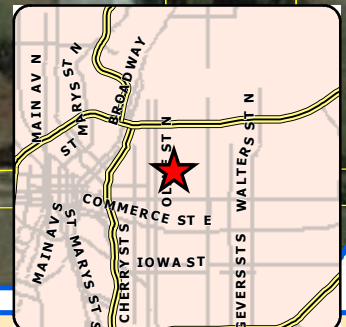

1 inch equals 75 feet

# **Board of Adjustment** **Notification Plan for** **Case No A-20-10300081**

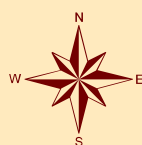

San Antonio City Limits

Subject Property

200' Notification Boundary

Council District: 2



"NOT TO SCALE,  
FOR ILLUSTRATIVE PURPOSES ONLY"

Development Services Department  
City of San Antonio



**BOA-20-10300081**

**Subject Property: 931 Hays Street**



**Subject Property**





**Subject Property**



**Neighboring Property**





**Surrounding Properties**



**Surrounding Properties**





**Surrounding Properties**



**Surrounding Properties**

