




Board of Adjustment **Notification Plan for** **Case No A-20-10300057**




San Antonio City Limits
 Subject Property
 200' Notification Boundary
 Council District: 5

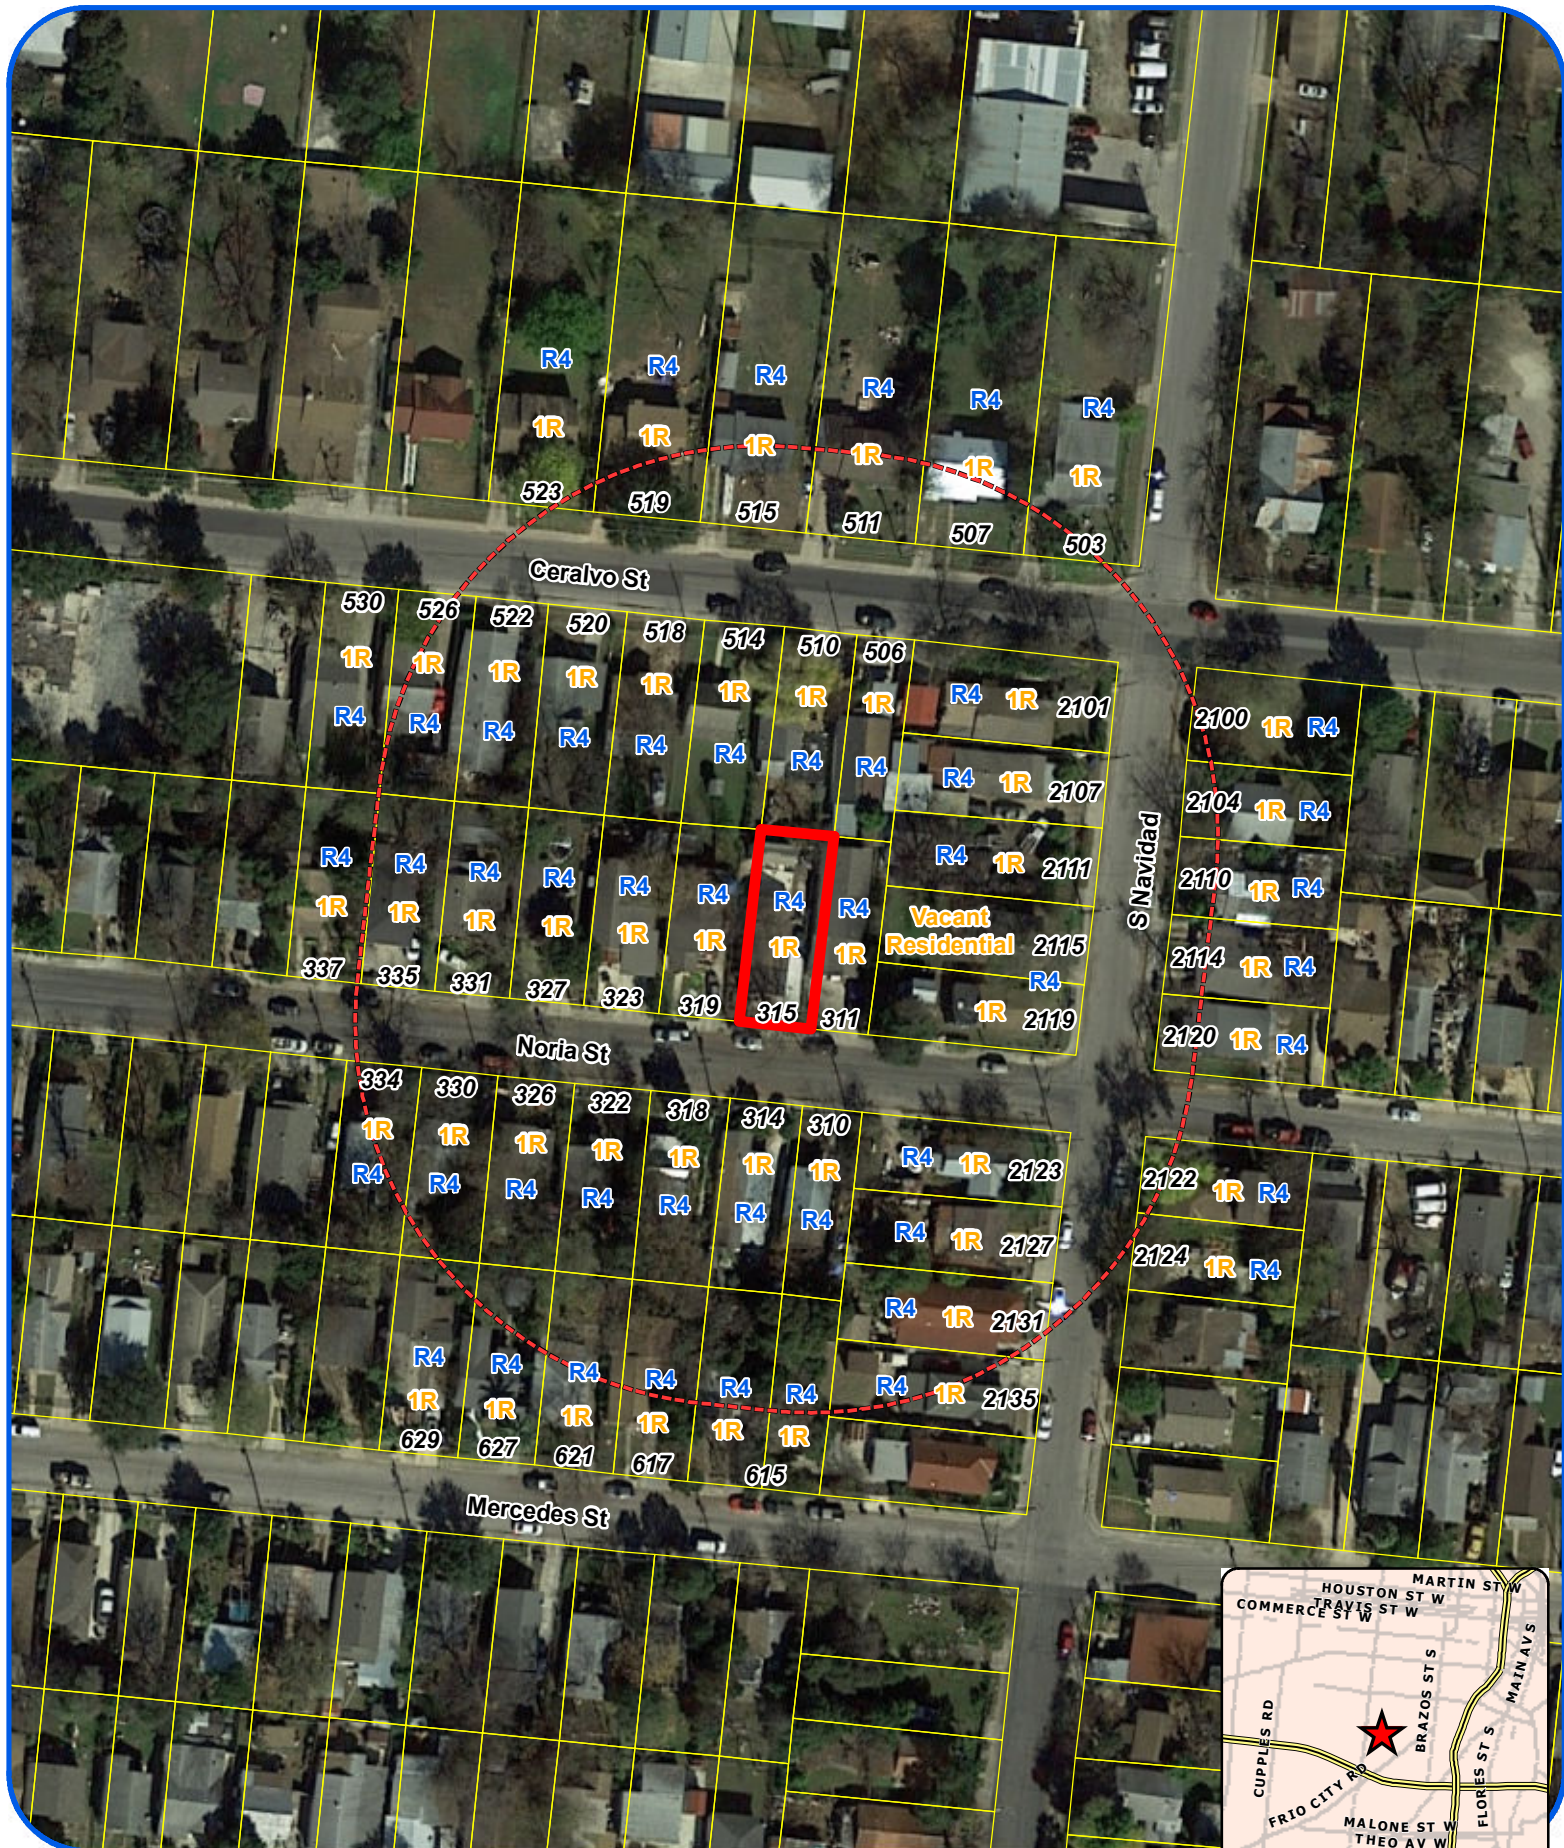

"NOT TO SCALE,
 FOR ILLUSTRATIVE PURPOSES ONLY"

Development Services Department
 City of San Antonio

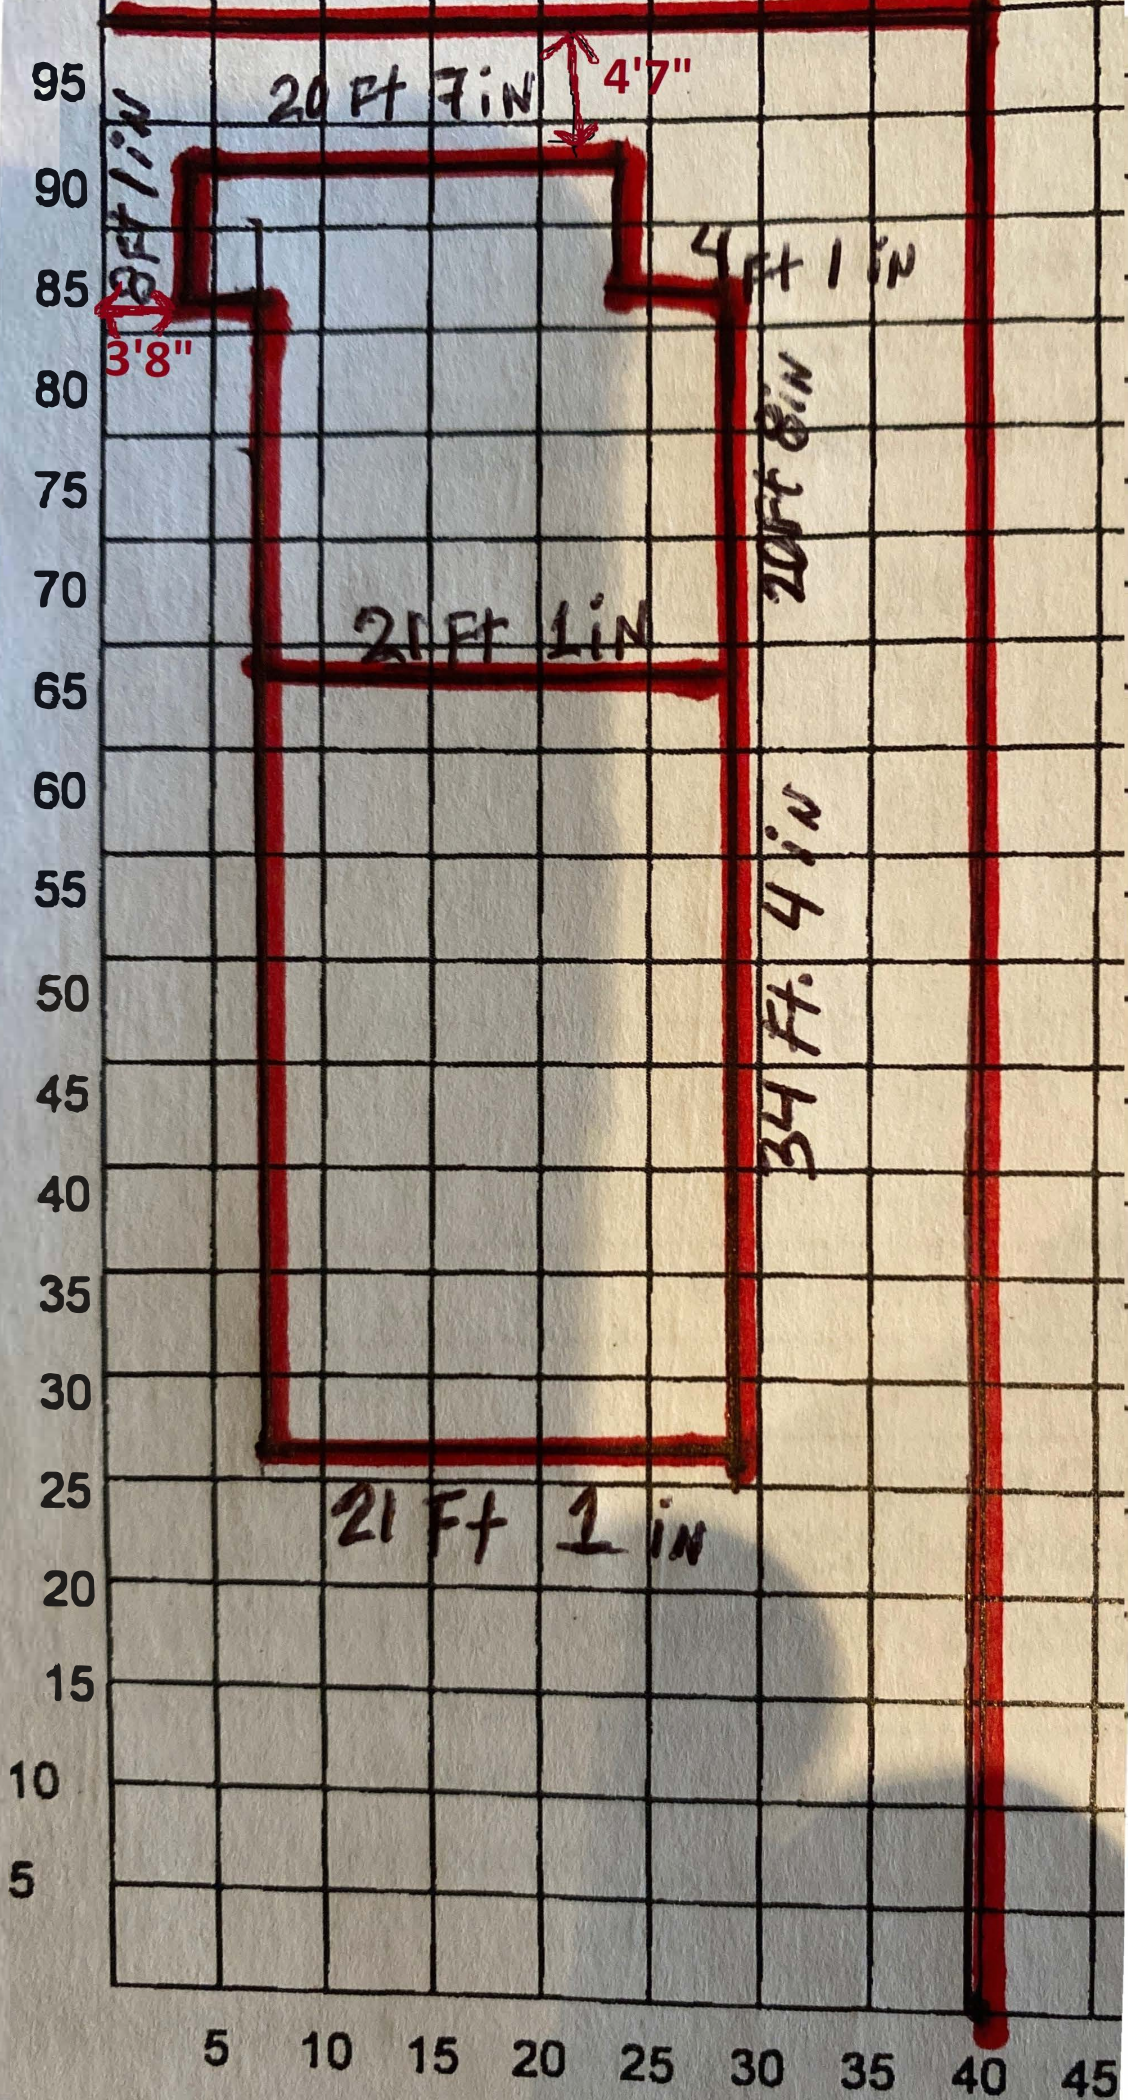

BOA-20-1030057

Subject Property: 315 Noria



Adjacent Property (Westside)



Adjacent Property (Eastside)



Subject Property (Attached Addition)



Subject Property & Rear Neighbor



Subject Property (Rear Setback)



Subject Property



Subject Property (Side Setback)



Surrounding Properties

