

1 inch equals 100 feet

# **Board of Adjustment** **Notification Plan for** **Case No A-20-10300086**



San Antonio City Limits



Subject Property



200' Notification Boundary




Council District: 1

"NOT TO SCALE,  
 FOR ILLUSTRATIVE PURPOSES ONLY"

Development Services Department  
 City of San Antonio



## Site Plan

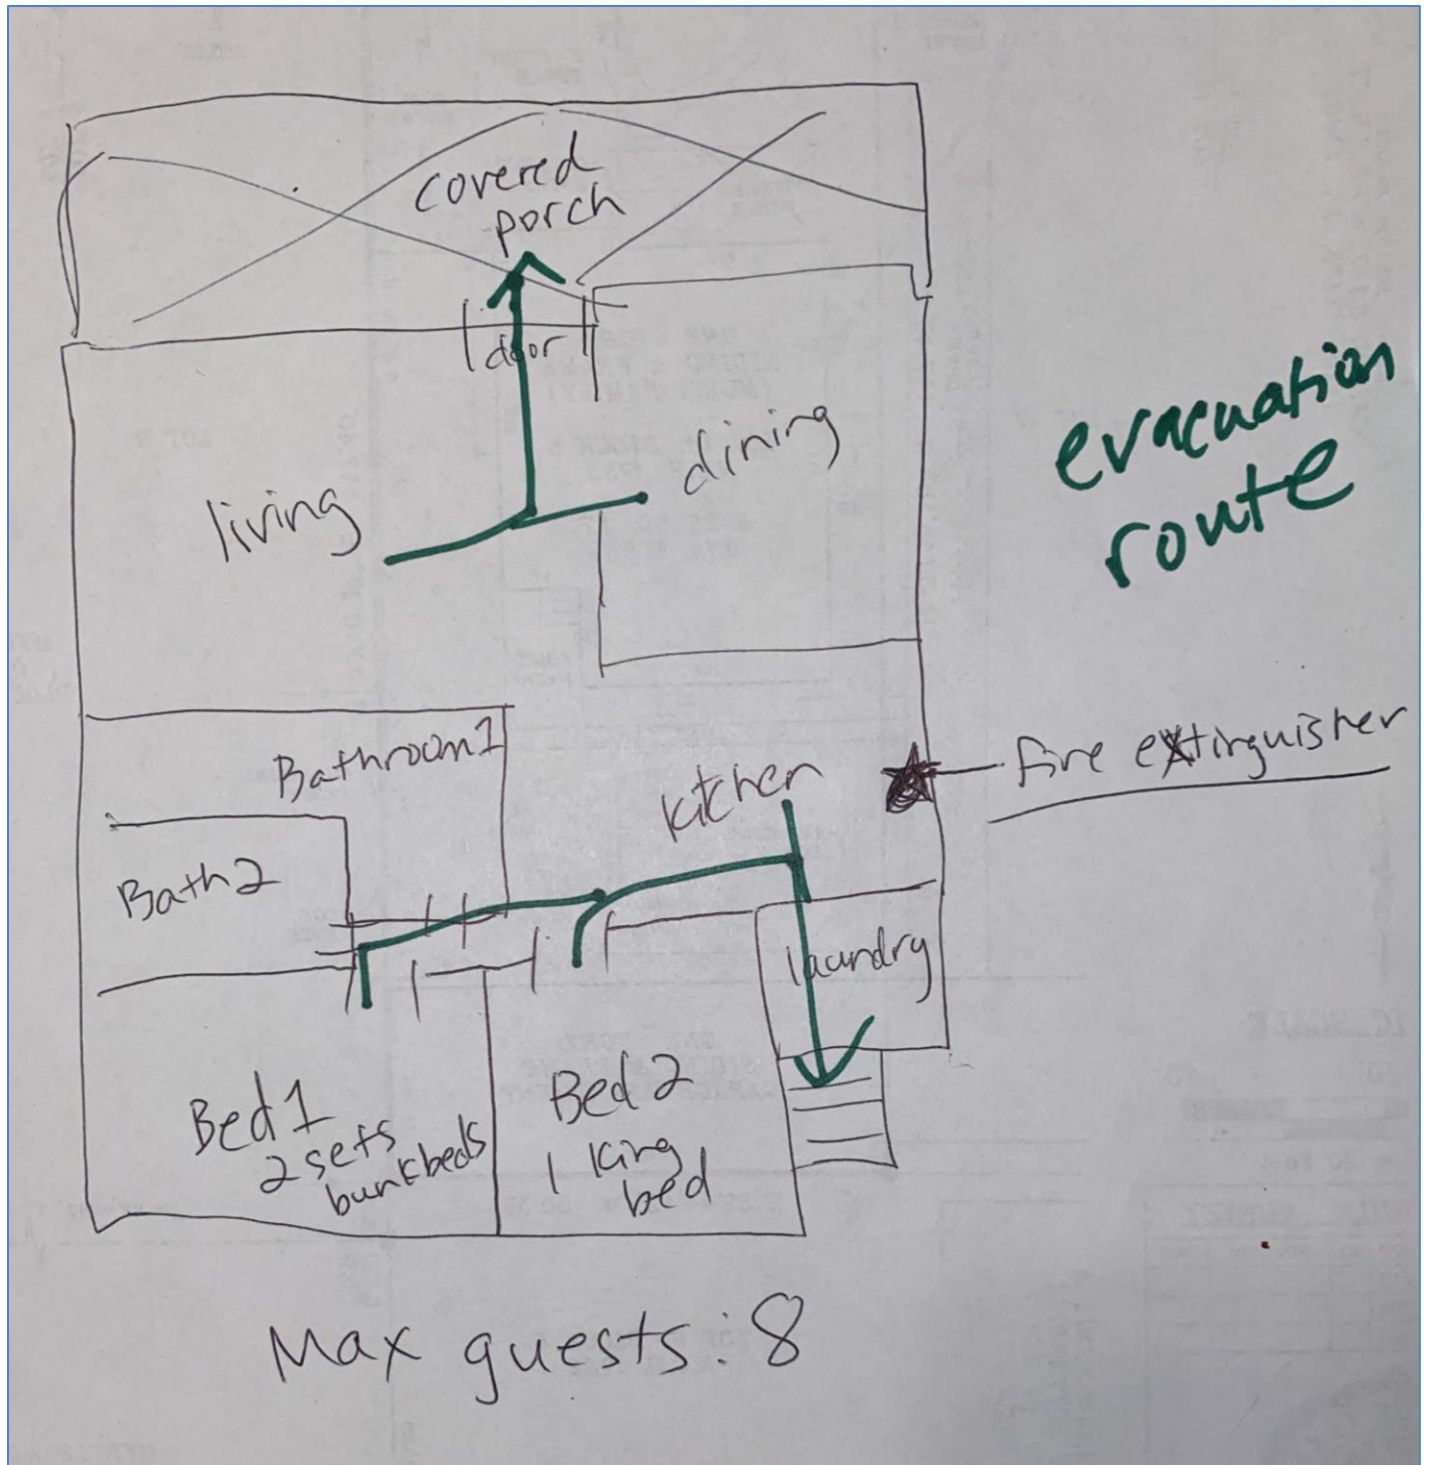

**BOA-20-10300086**

**Subject Property: 430 East Myrtle Street**



**Subject Property**





**Surrounding Area**



**Surrounding Area**





**Surrounding Area**



**Surrounding Area**

