



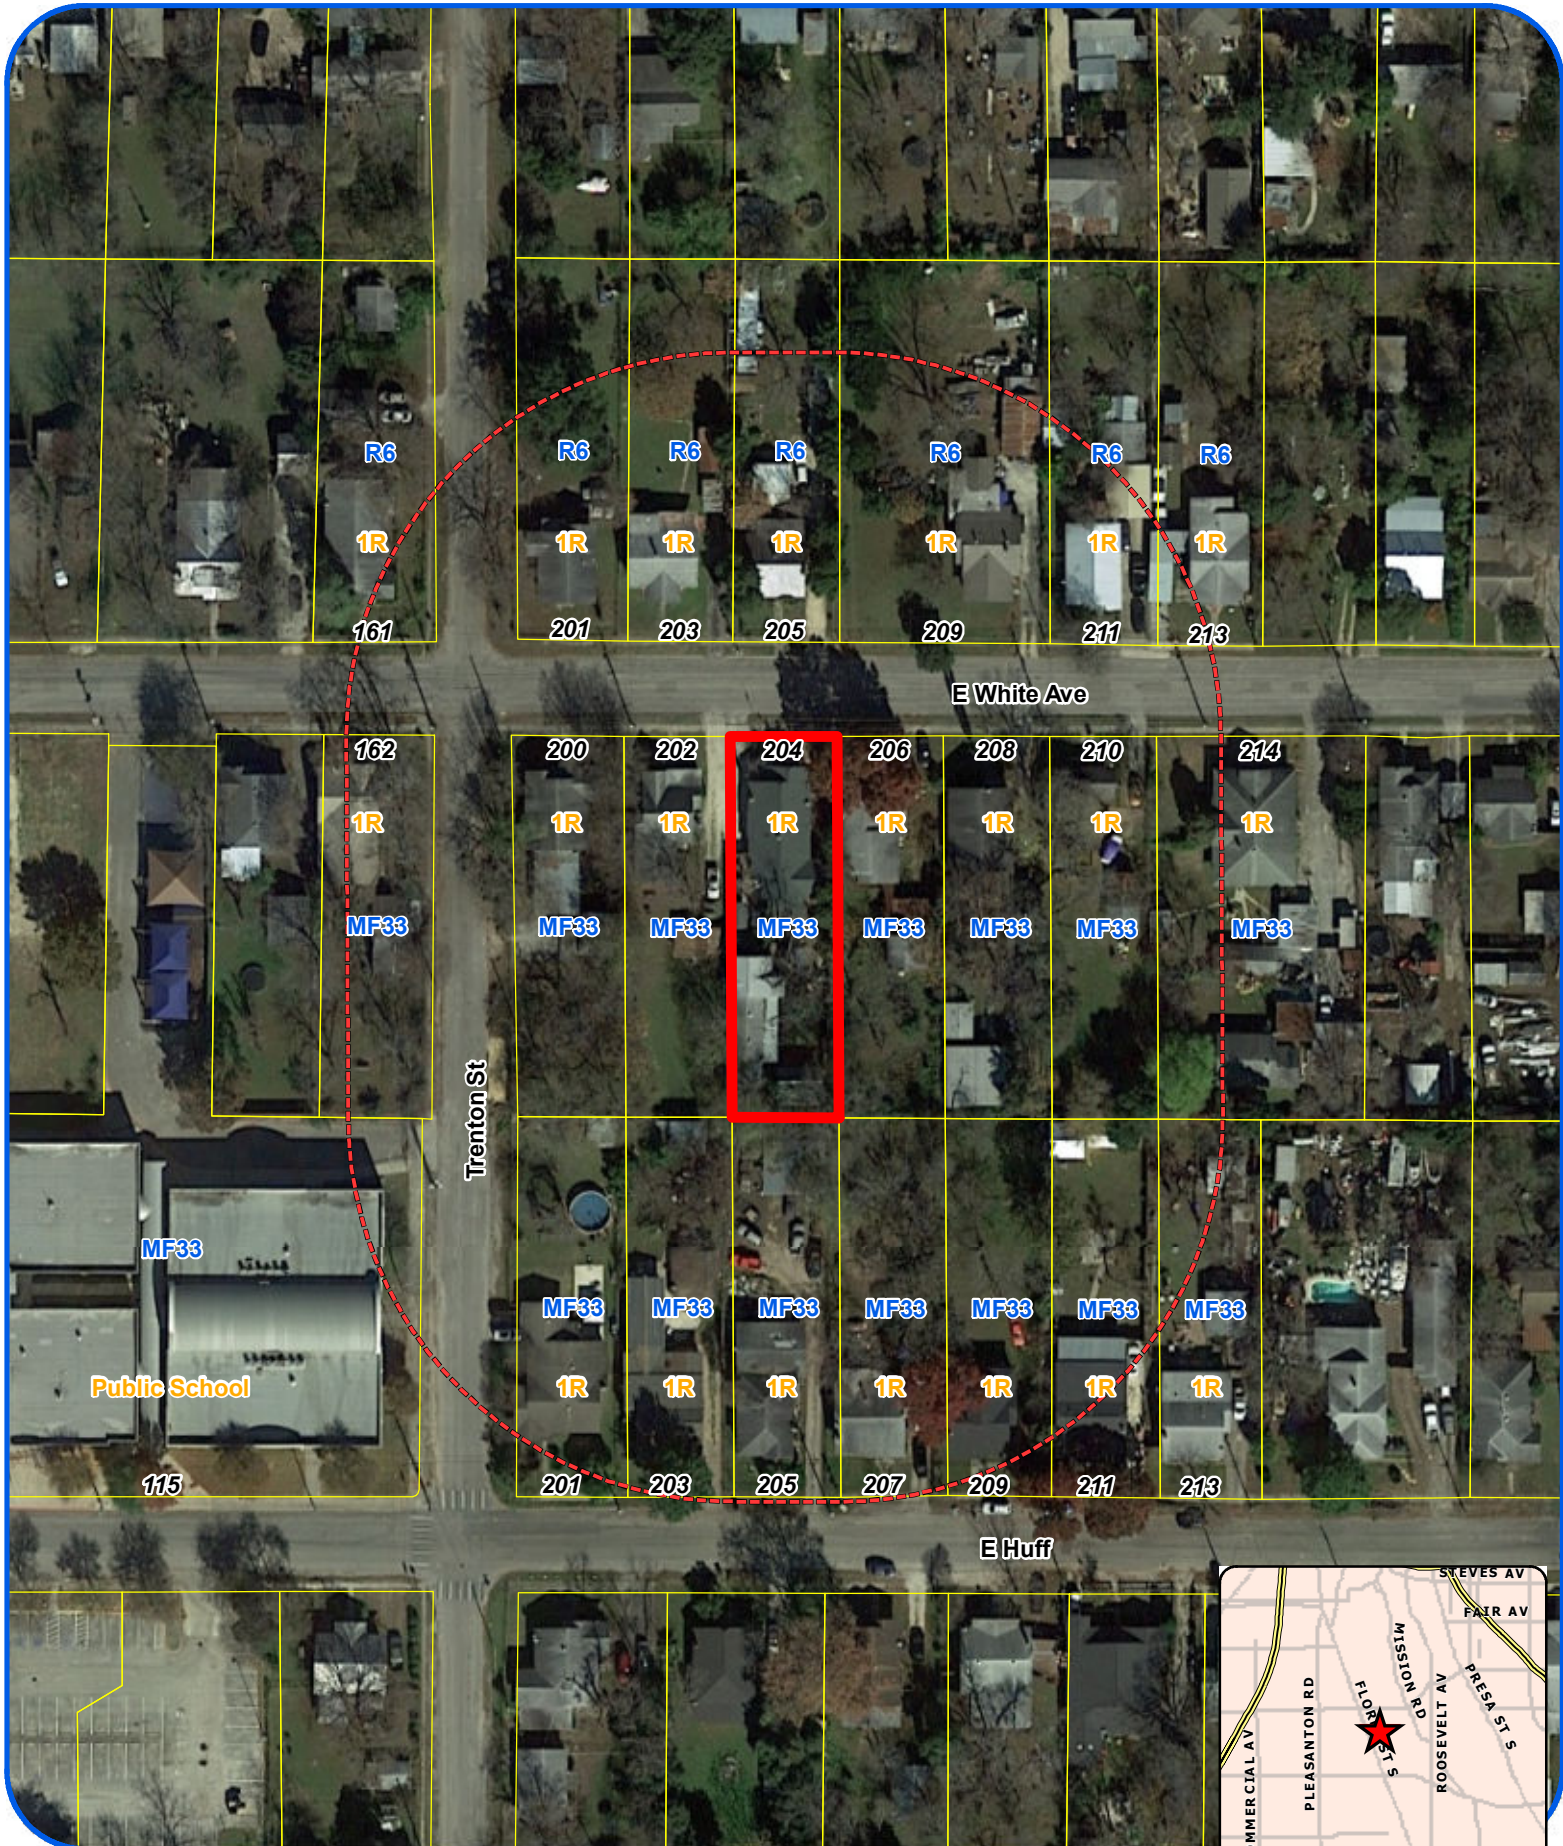

Site Plan

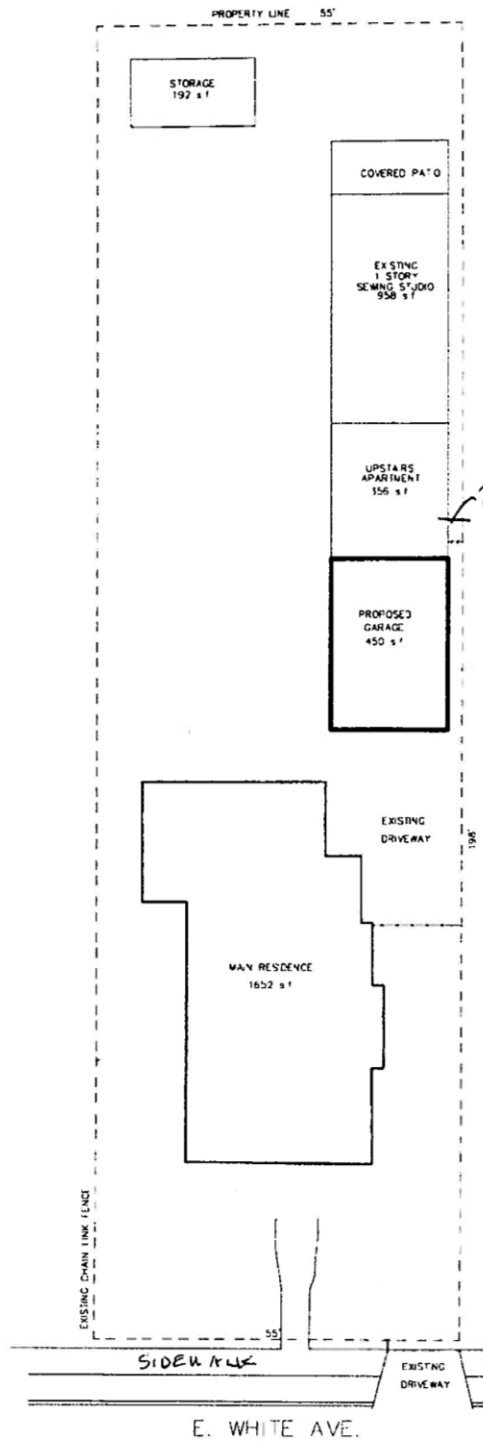

SITE PLAN


1" = 300'

PROPOSED GARAGE

204 E. WHITE AV.

ZONING: MF 33

10890 s.f. lot

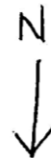

Drawn by:
J. Joy
8-5-20

NCB 7691 BLK 17 LOT 3
HARLANDALE GARDENS ADDN.
VOL. 369 PG. 246

JAY-REYNA RESIDENCE
204 E. WHITE AV.
SAN ANTONIO, TEX. 78214

BOA-20-10300093

Subject Property: 204 East White Avenue



Subject Property



Subject Property (Existing Side Setback)



Subject Property (Proximity to Adjacent Property)



Adjacent Property



Adjacent Property



Surrounding Neighborhood



Surrounding Neighborhood



Surrounding Neighborhood



Rear Side Property

