


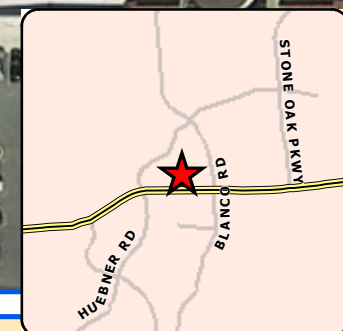

Board of Adjustment **Notification Plan for** **Case No A-20-10300092**



San Antonio City Limits
 Subject Property
 200' Notification Boundary
 Council District: 9



"NOT TO SCALE,
 FOR ILLUSTRATIVE PURPOSES ONLY"


Development Services Department
 City of San Antonio

Site Plan

60814

Site Plan: 18215 Brookwood Frst., San Antonio TX 78258
Lot: 10 Block: 7 NCB: 16334 Zoning: R-6 PUD

Rear - Buts up to commercial Shopping area

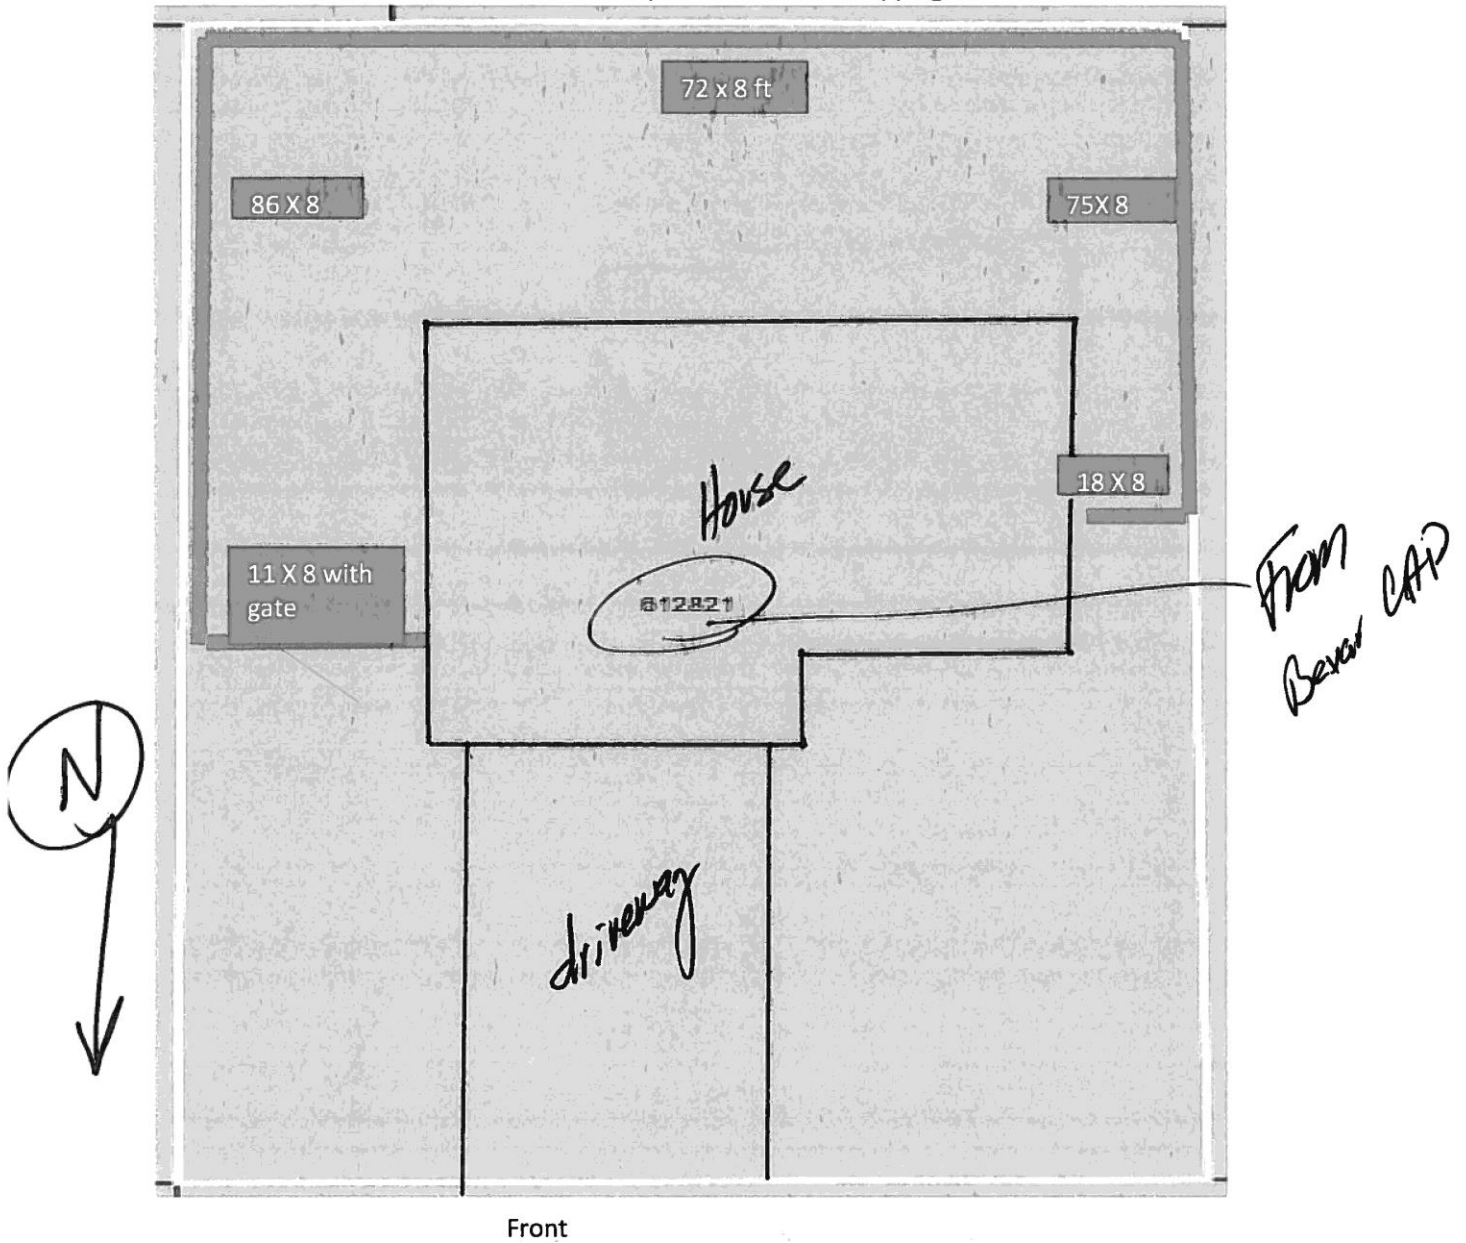

BOA-20-10300092

Subject Property: 18215 Brookwood Forest



Subject Property (Backyard Fence)



Subject Property (Fence Measurement)



Adjacent Property



Adjacent Property



Surrounding Neighborhood



Surrounding Neighborhood

