





Board of Adjustment **Notification Plan for** **Case No A-20-10300094**

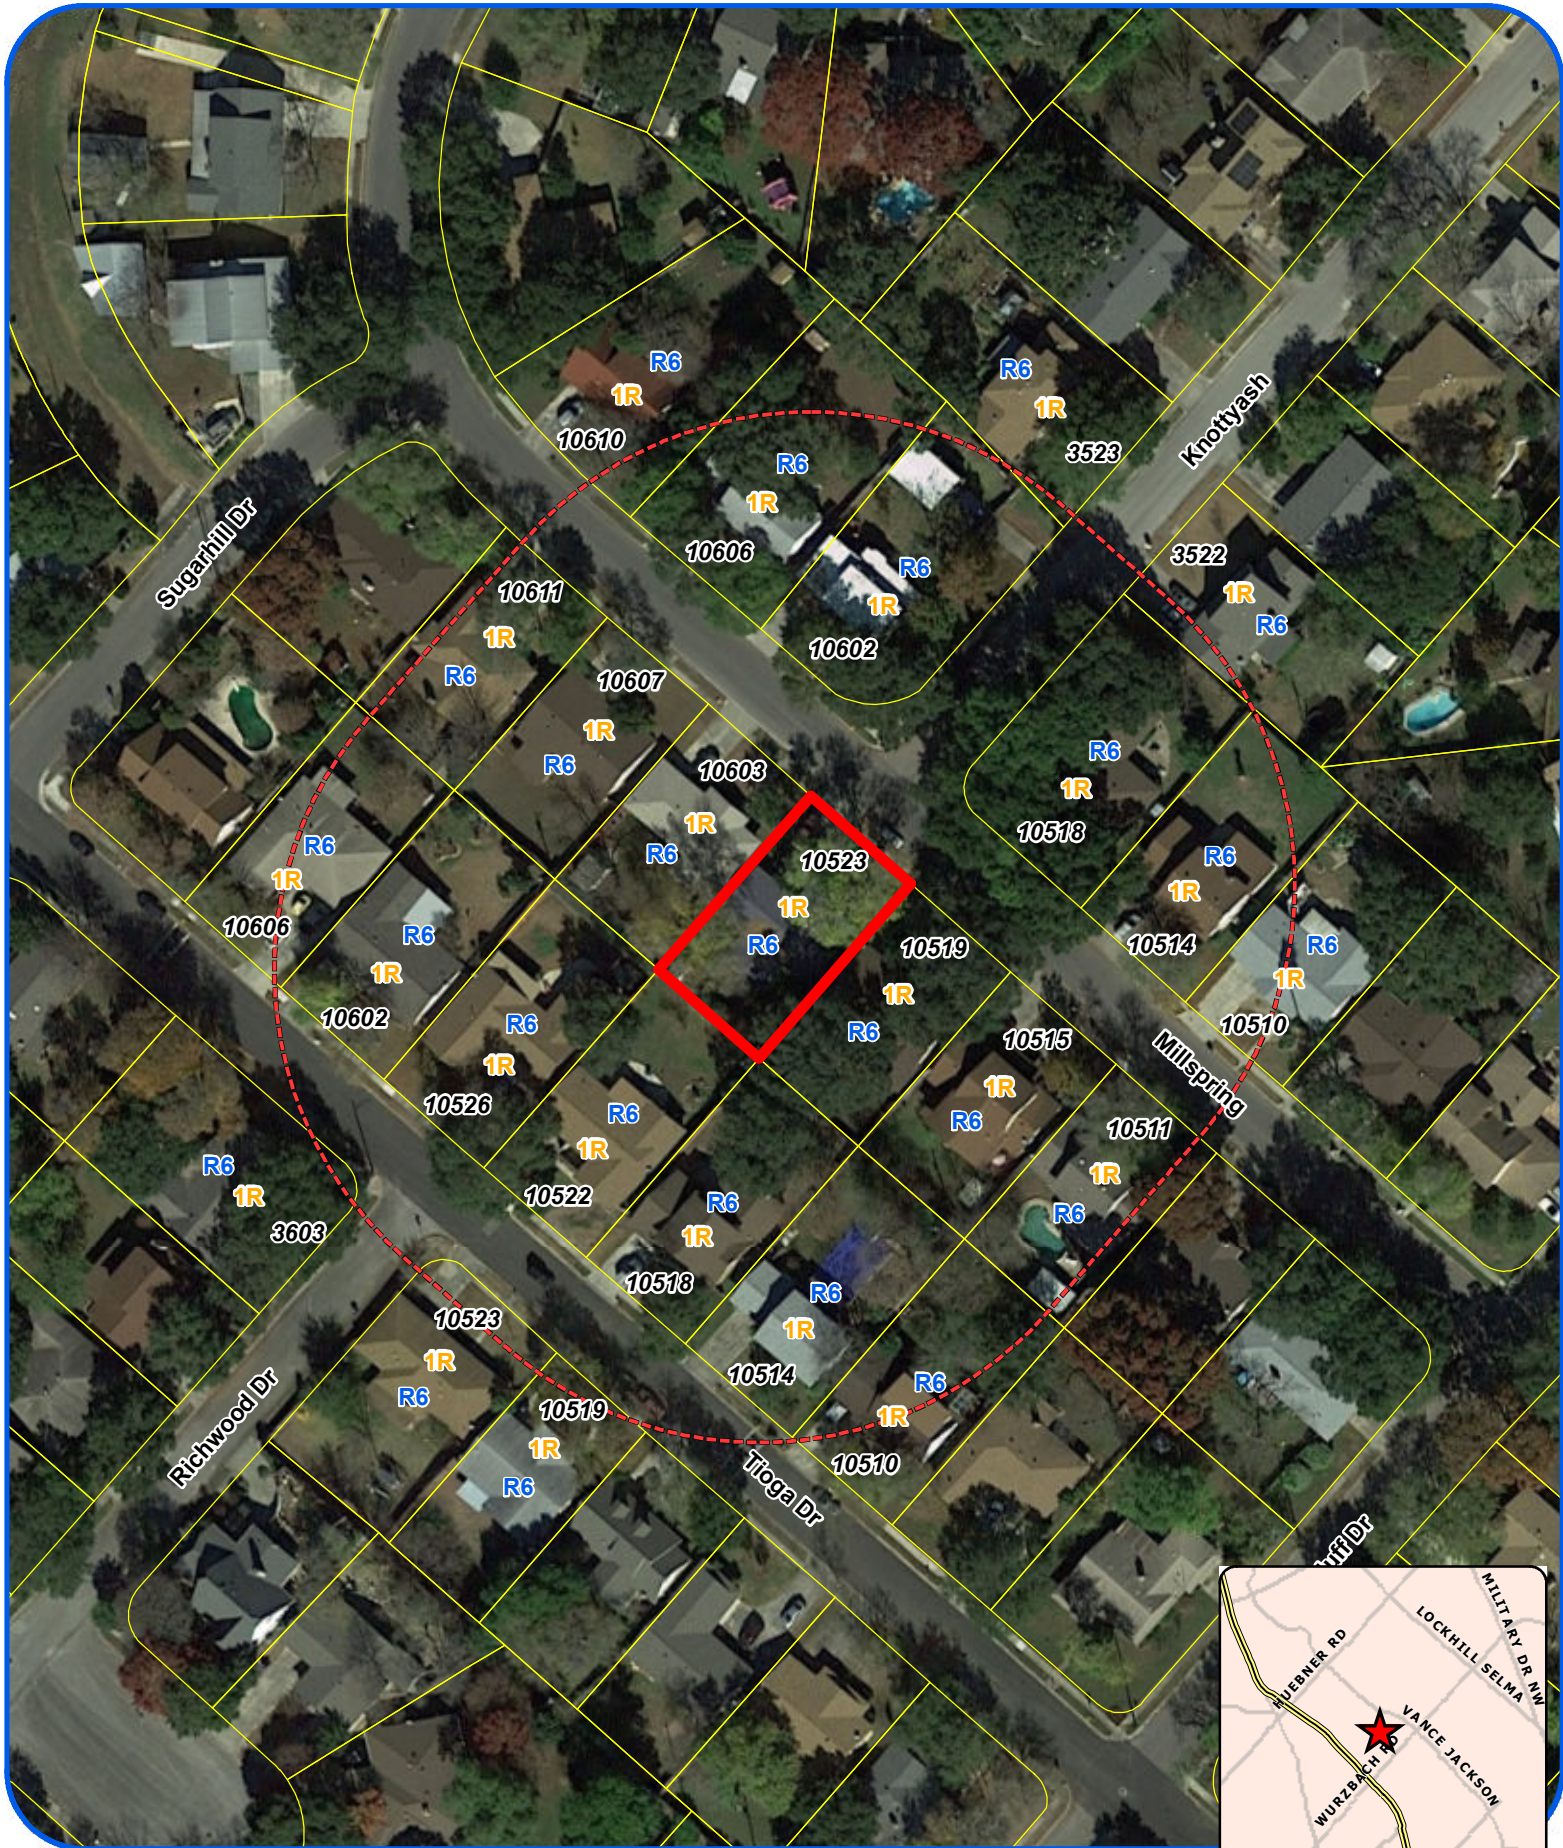

San Antonio City Limits
 Subject Property
 200' Notification Boundary
 Council District: 8

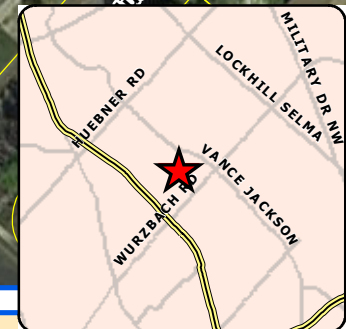


1 inch equals 100 feet

"NOT TO SCALE,
 FOR ILLUSTRATIVE PURPOSES ONLY"

Development Services Department
 City of San Antonio

Site Plan

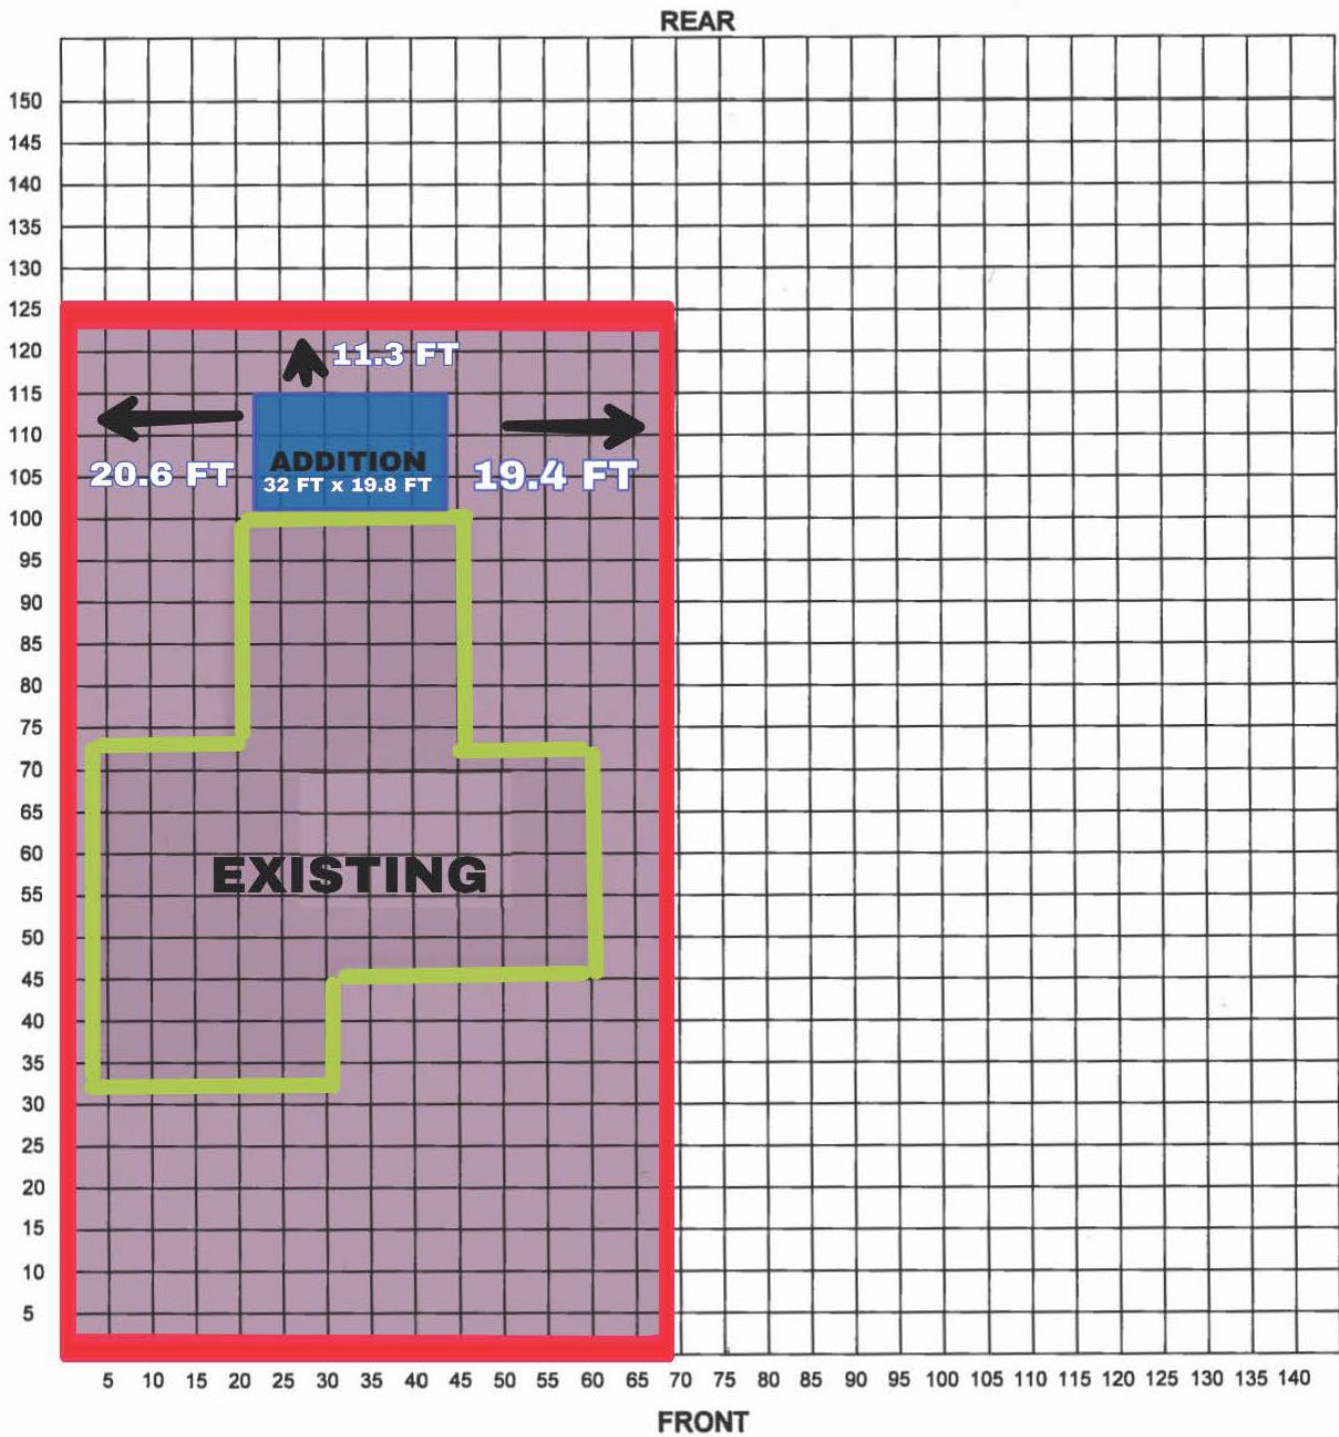

I certify that the above plot plan shows all improvements on this property and that there will be no construction over easements. I also certify that I will build in compliance with the UDC and the 2015 IRC.

Date: _____

Signature of Applicant: Amanda C Graham

BOA-20-10300094

Subject Property: 10523 Millspring



Attached Pergola



Attached Pergola



Measurement from Post to Rear Property Line



Surrounding Area



Surrounding Area



Surrounding Area



Surrounding Area

