


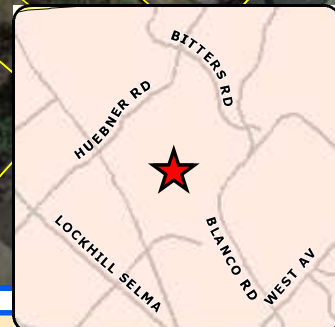

Board of Adjustment **Notification Plan for** **Case No A-20-10300103**



San Antonio City Limits
 Subject Property
 200' Notification Boundary
 Council District: 8




1 inch equals 100 feet

"NOT TO SCALE,
 FOR ILLUSTRATIVE PURPOSES ONLY"

Development Services Department
 City of San Antonio

Site Plan

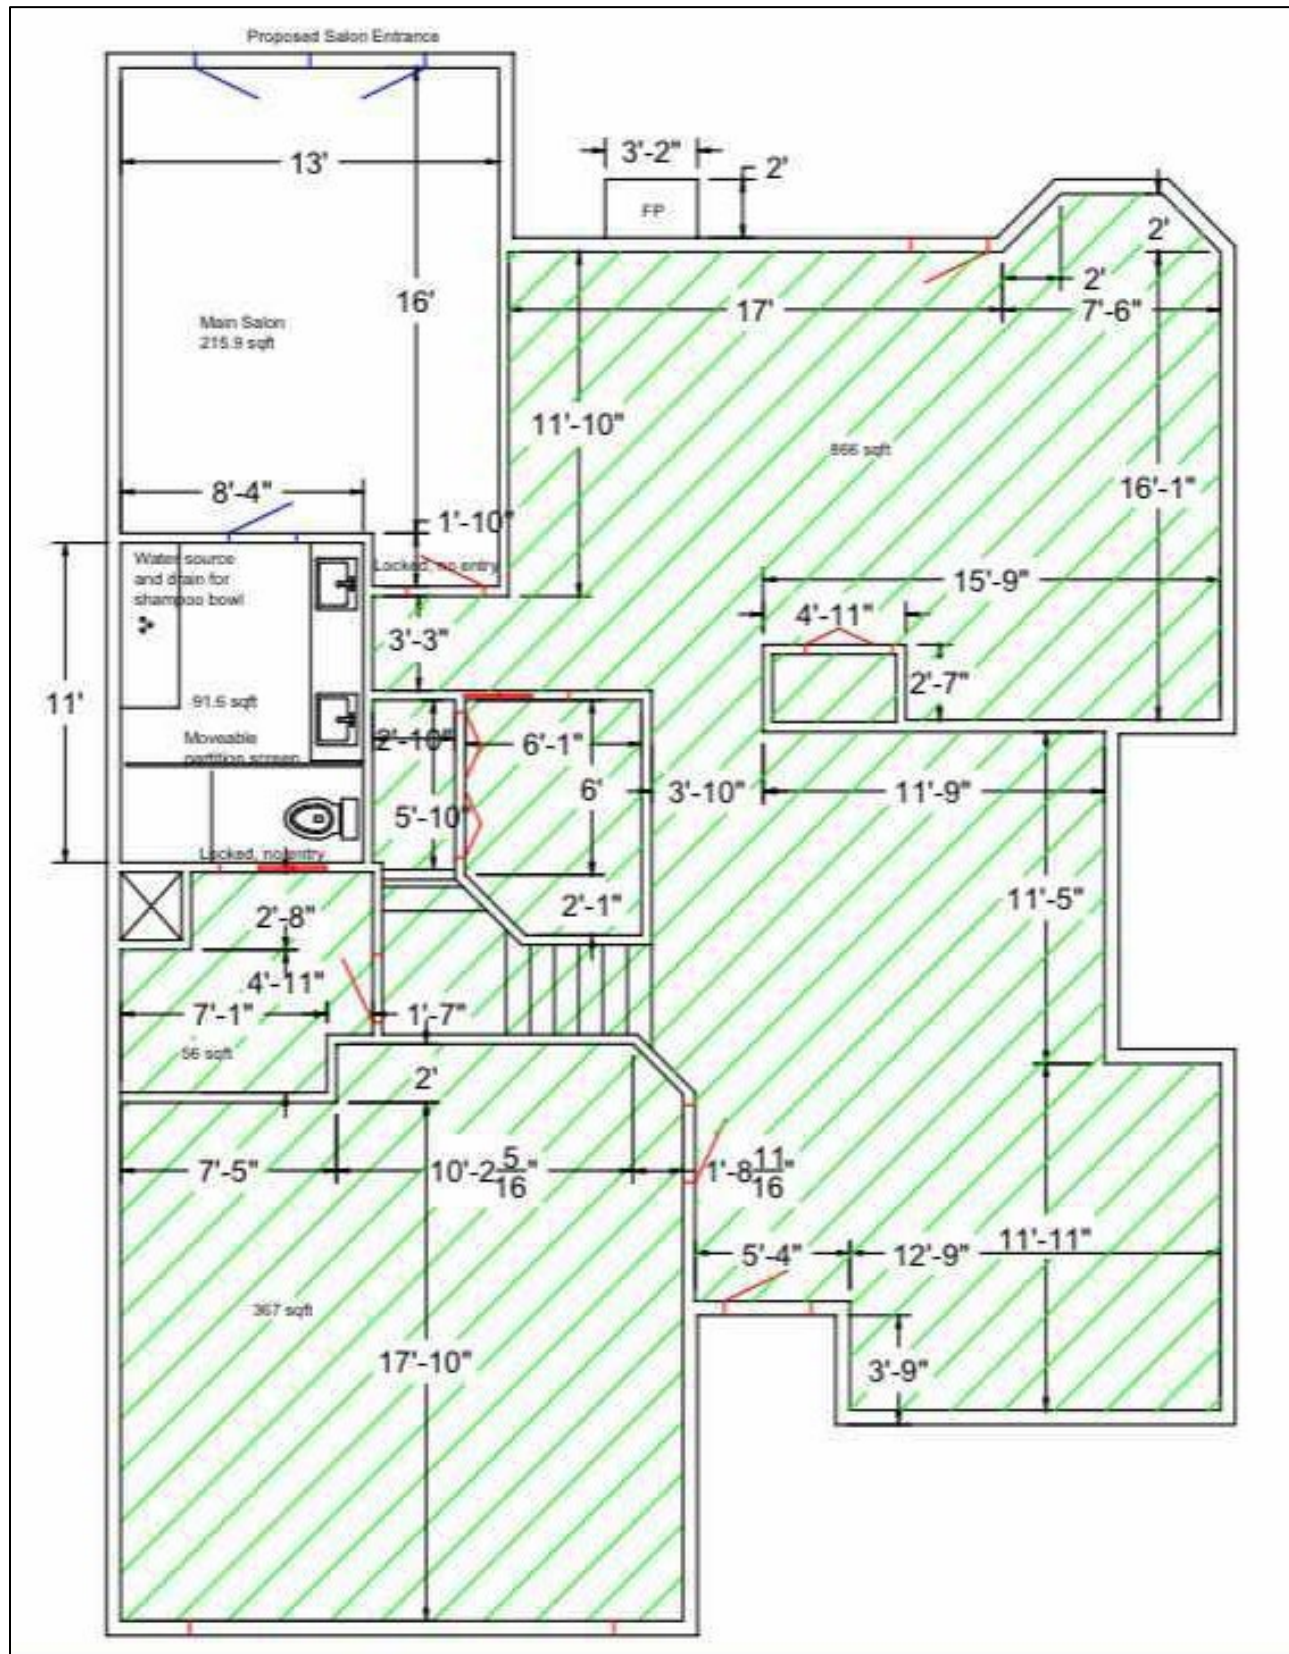

BOA-20-10300103

Subject Property: 13759 Cedar Canyon



Surrounding Area



Surrounding Area



Surrounding Area



Surrounding Area



Surrounding Area

