

1 inch equals 100 feet

NOT TO SCALE
FOR ILLUSTRATIVE PURPOSES ONLY

Development Services Department
City of San Antonio


Board of Adjustment **Notification Plan for** **Case No A-20-10300105**



San Antonio City Limits
 Subject Property
 200' Notification Boundary
 Council District 3



Site Plan

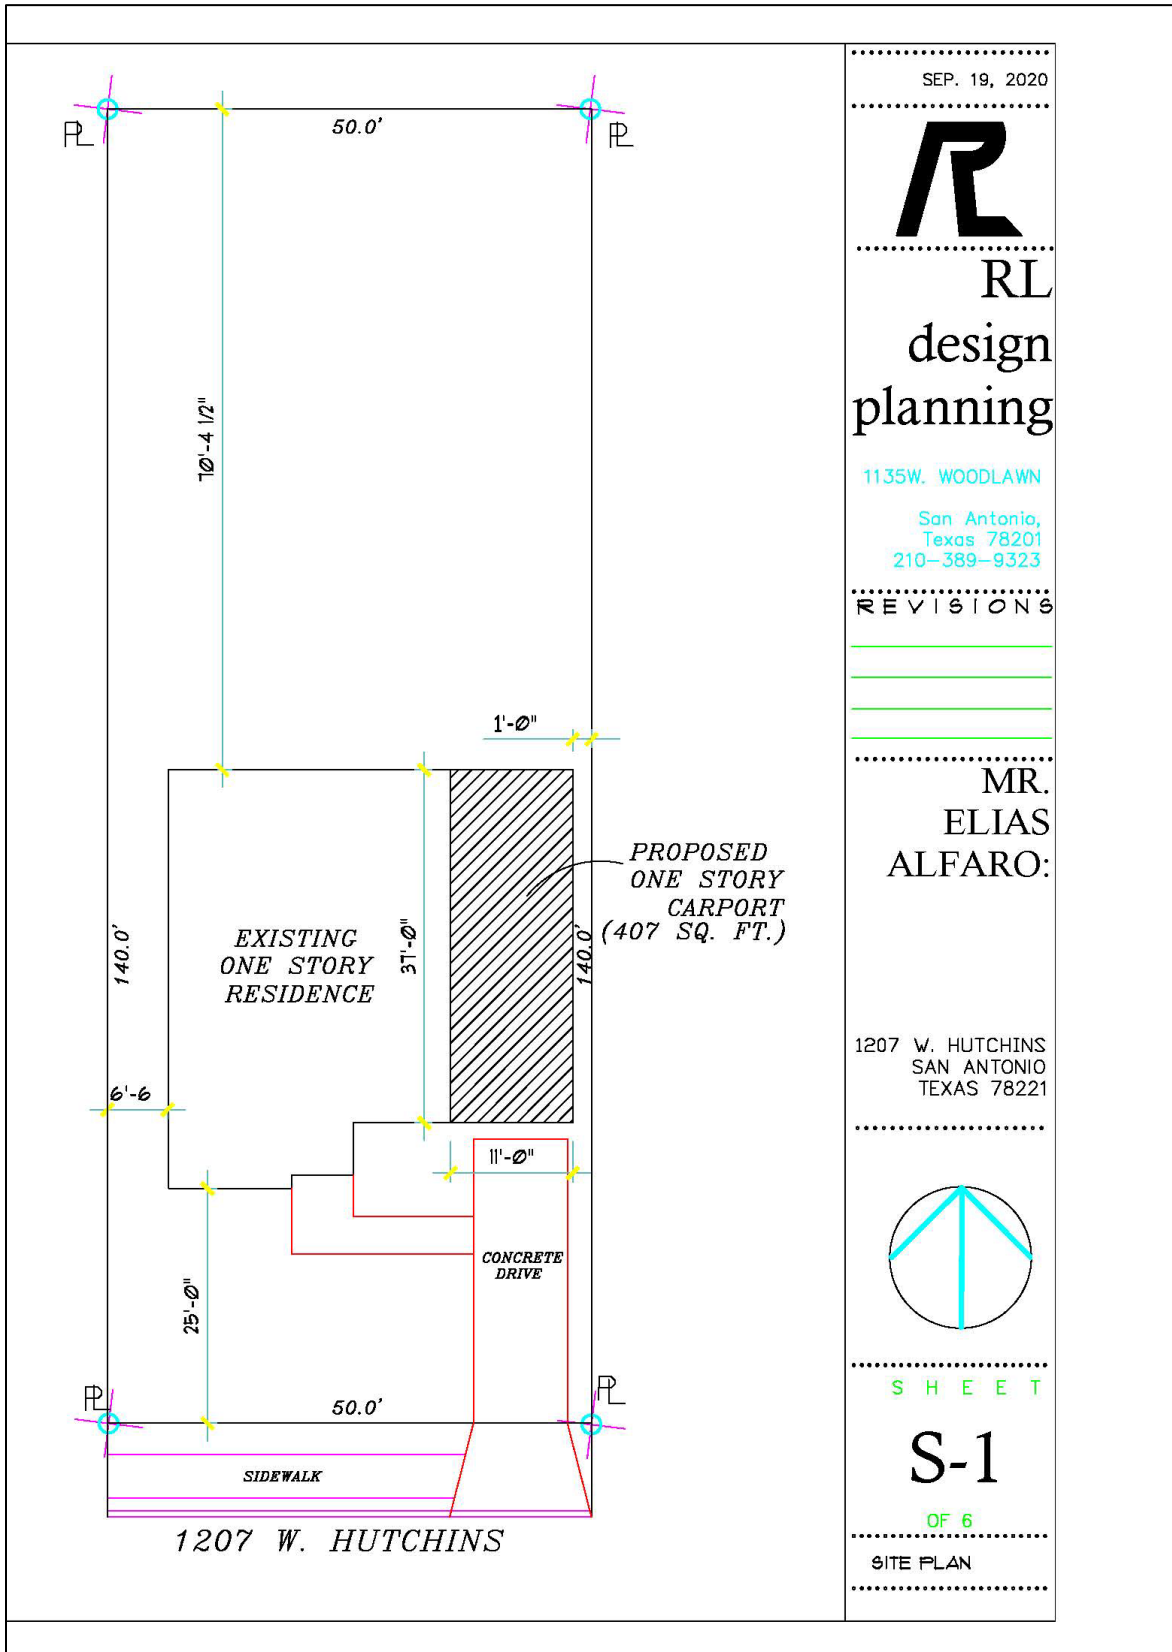

SEP. 19, 2020



RL
design
planning


1135W. WOODLAWN

San Antonio,
Texas 78201
210-389-9323

REVISIONS

MR.
ELIAS
ALFARO:

1207 W. HUTCHINS
SAN ANTONIO
TEXAS 78221

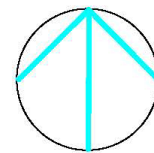

SHEET

S-1

OF 6

SITE PLAN

BOA-20-10300105

Subject Property: 1207 West Hutchins Place



Subject Property



Proximity to Side Property Line



1' Between Post and Fence



Overhang Features



11' 10" Width of Driveway



Carport Attachment to Primary Structure



Adjacent Property



Adjacent Property



Surrounding Area



Surrounding Area



Surrounding Area

