





Board of Adjustment **Notification Plan for** **Case No A-20-10300104**

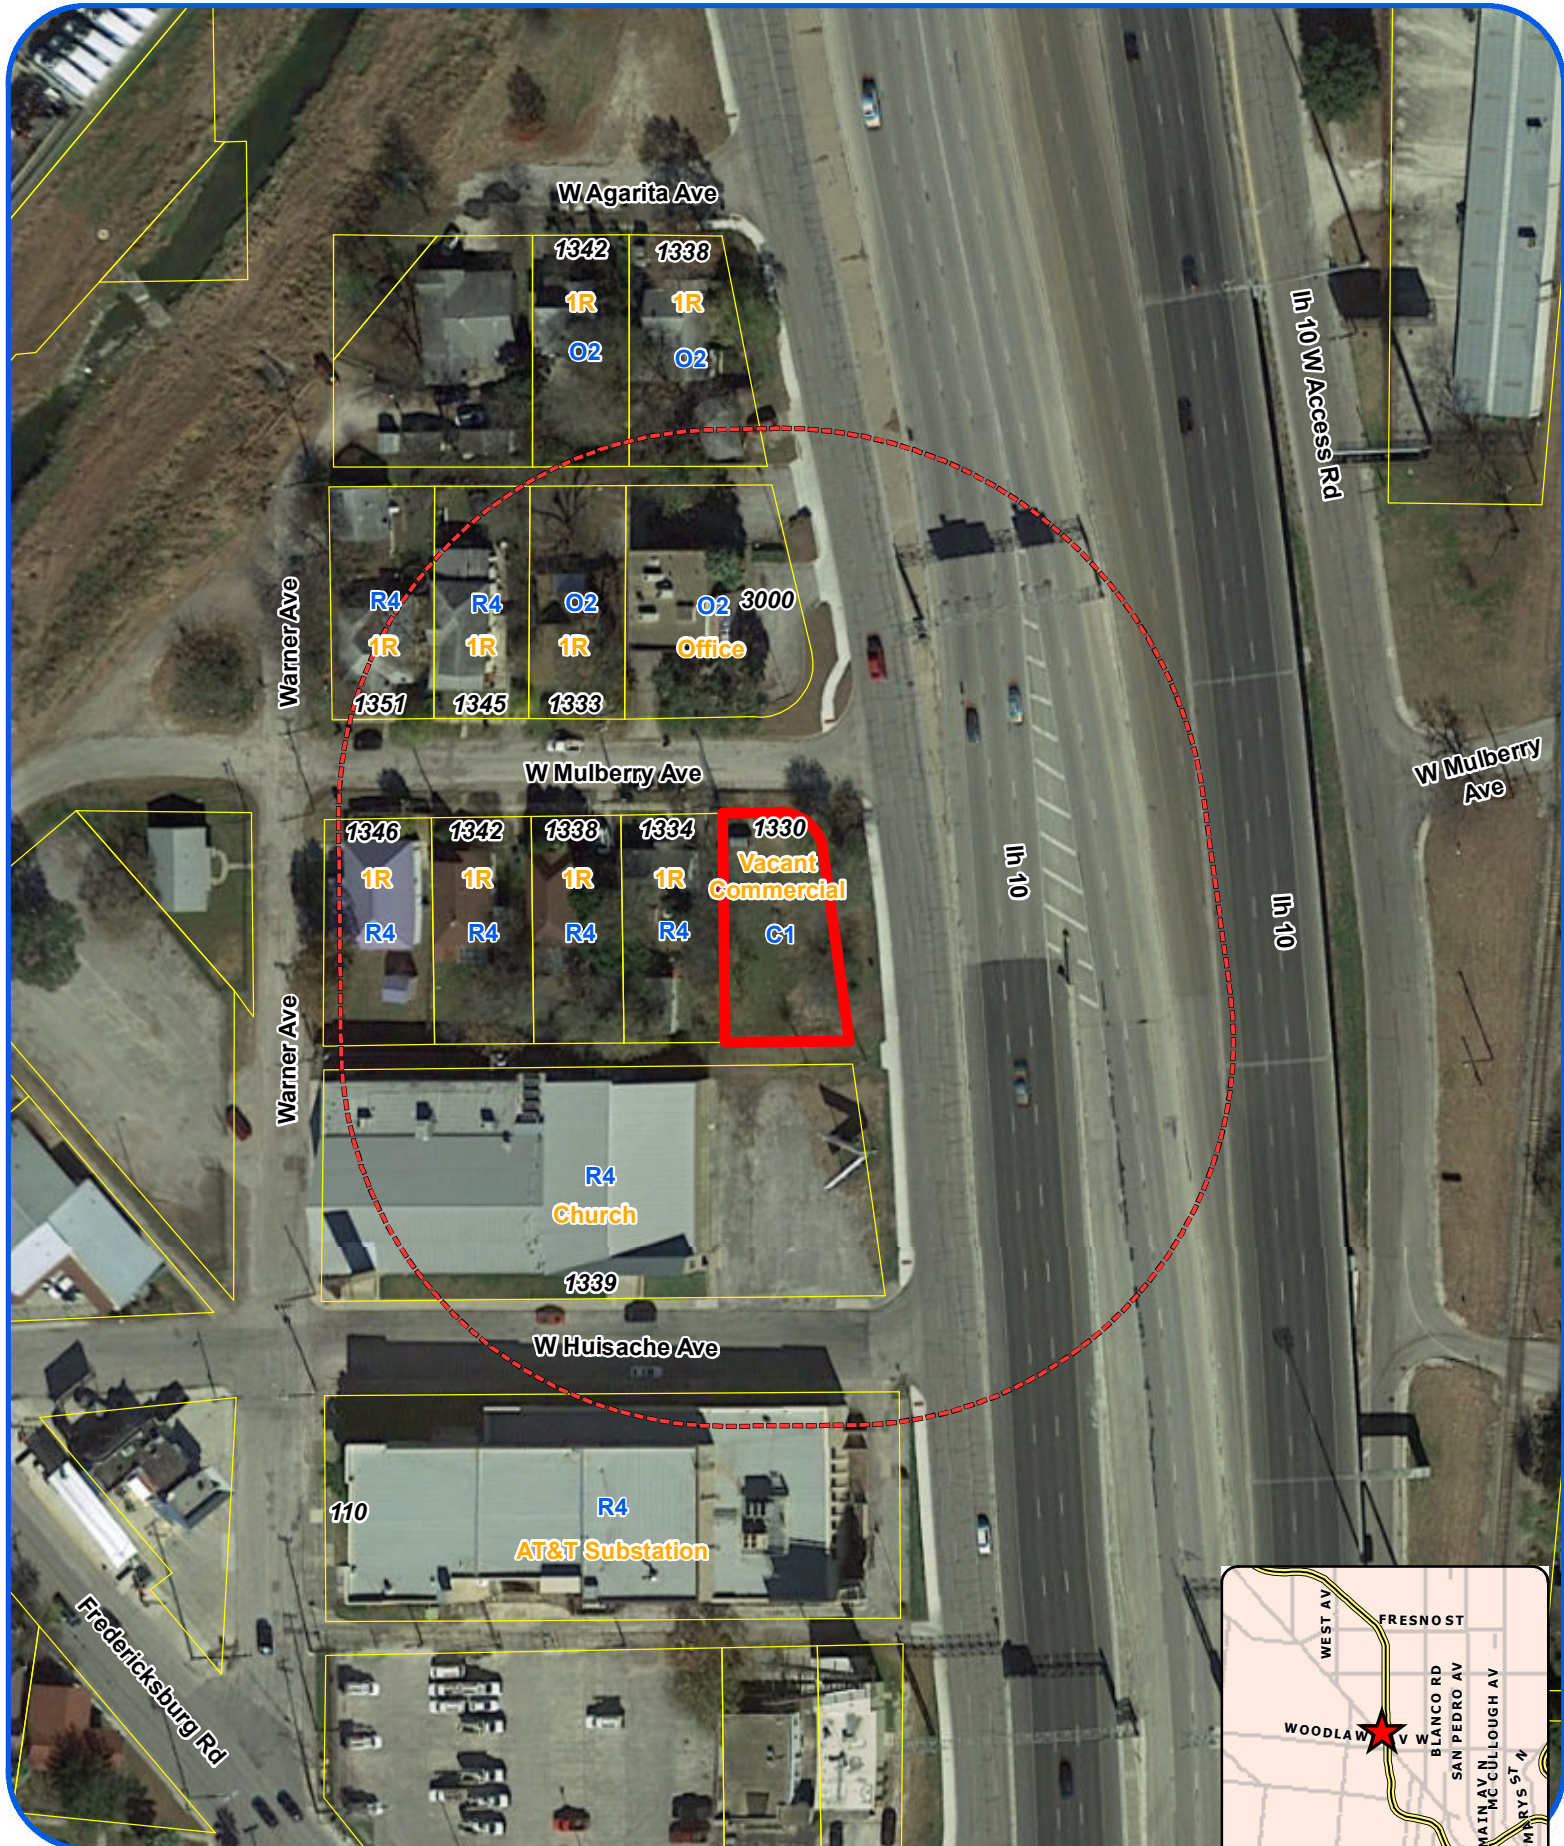

San Antonio City Limits
 Subject Property
 200' Notification Boundary
 Council District: 8

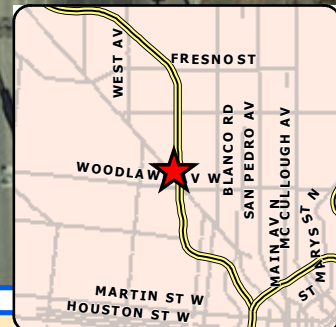

1 inch equals 100 feet

"NOT TO SCALE,
 FOR ILLUSTRATIVE PURPOSES ONLY"

Development Services Department
 City of San Antonio

BOA-20-10300104

Subject Property: 1330 West Mulberry Avenue



Subject Property



IH-10



IH-10/Adjacent Property



Adjacent Properties

