

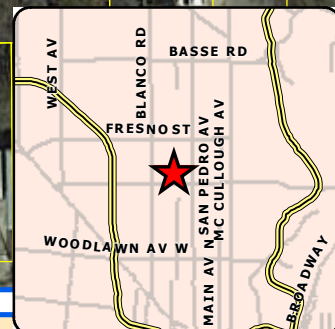


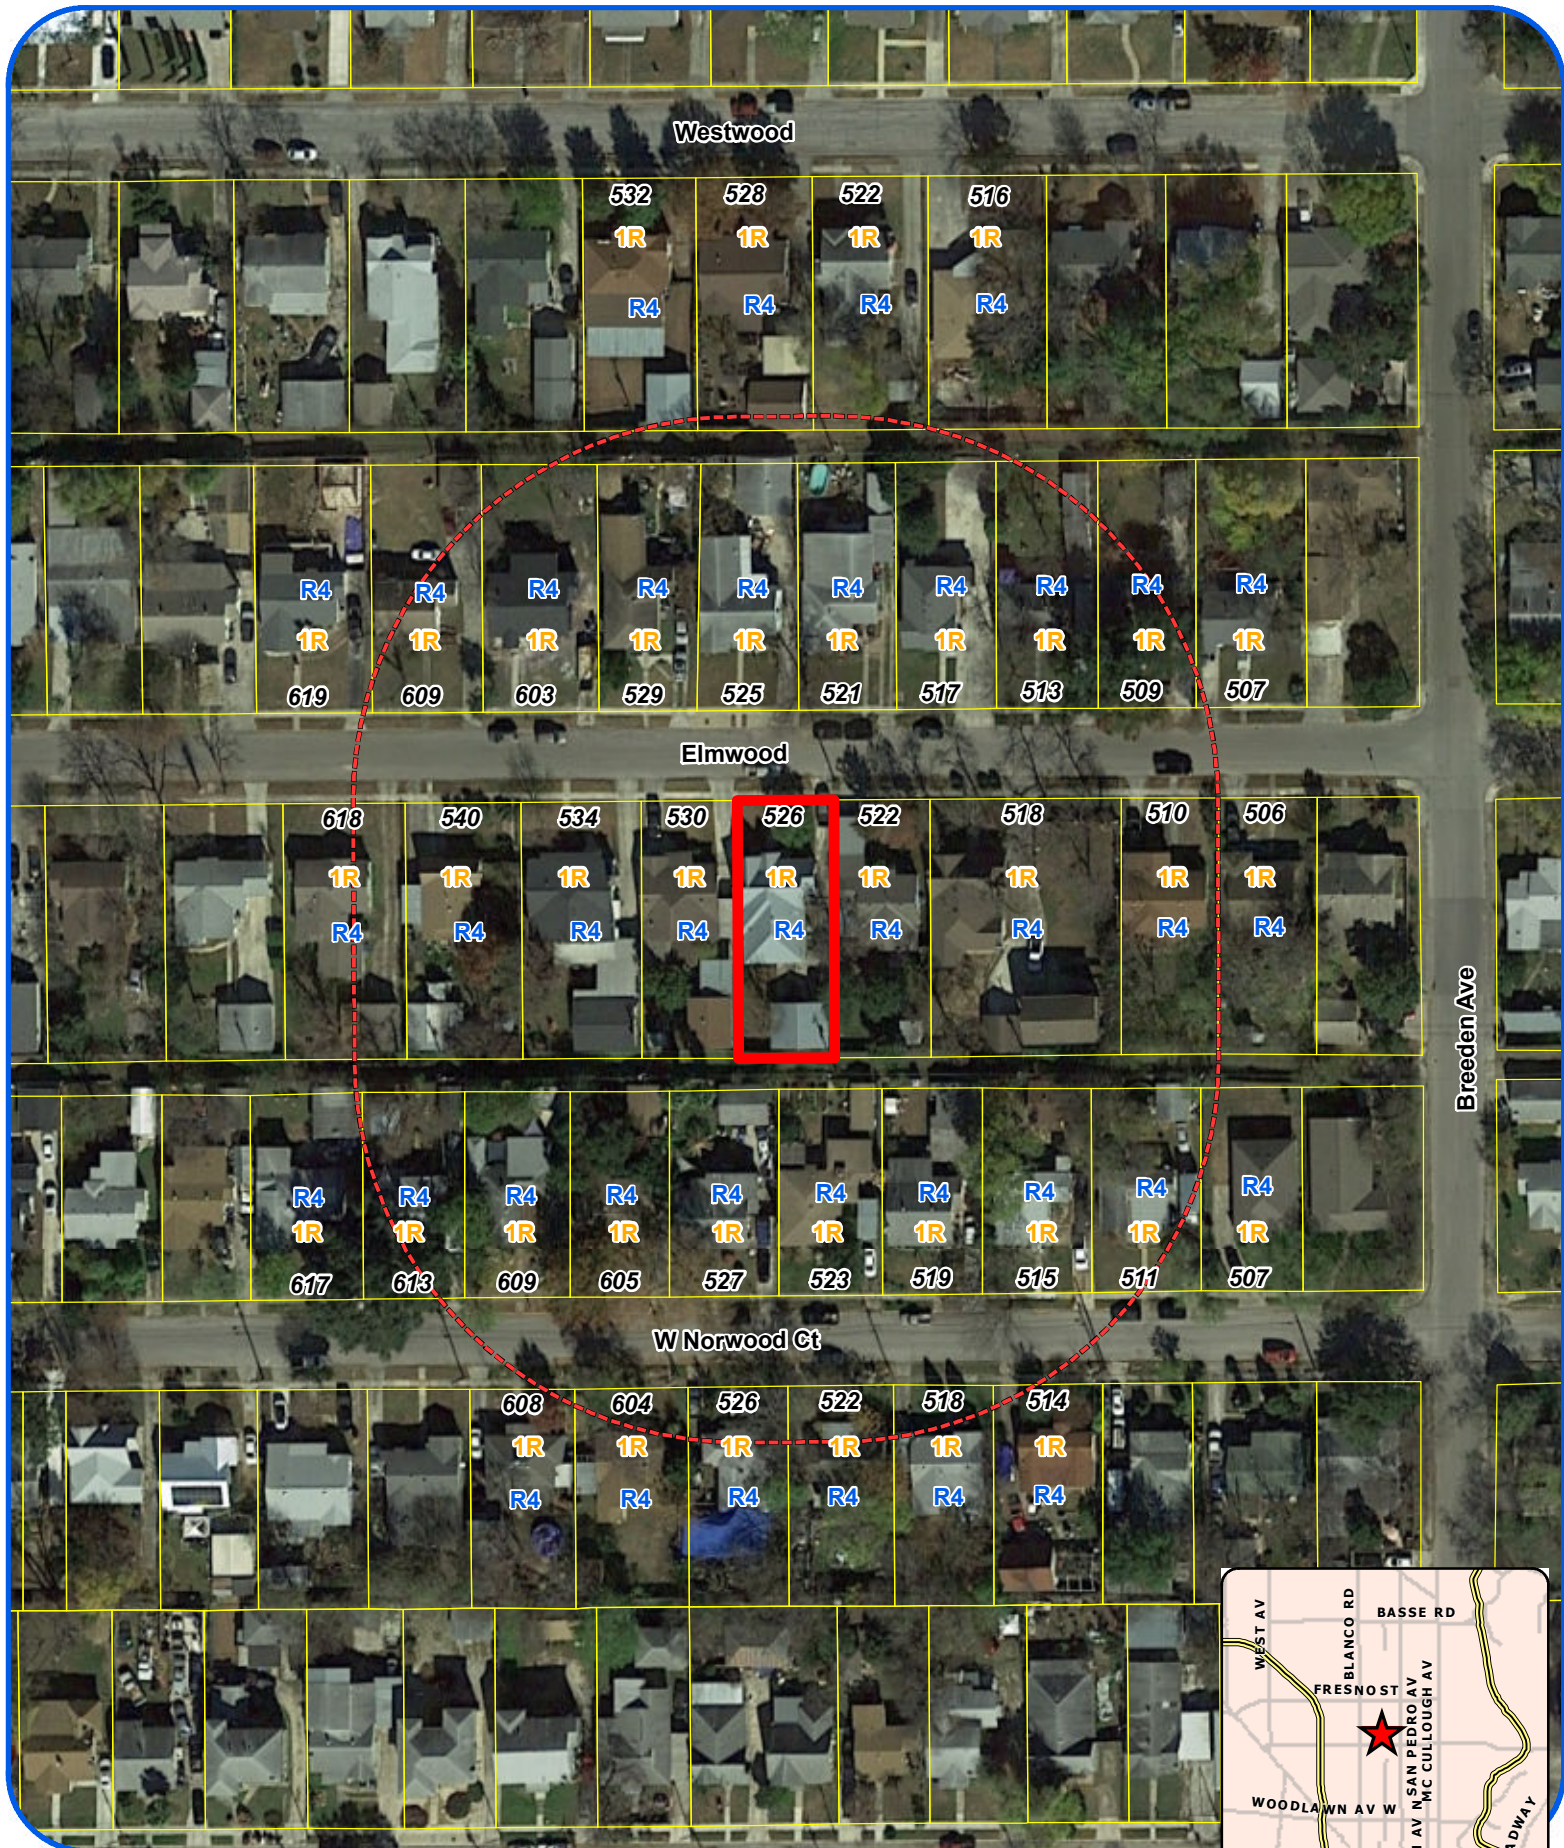

1 inch equals 100 feet

Board of Adjustment **Notification Plan for** **Case No A-20-10300111**

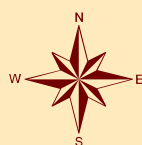

San Antonio City Limits



Subject Property



200' Notification Boundary




Council District: 1

"NOT TO SCALE,
FOR ILLUSTRATIVE PURPOSES ONLY"

Development Services Department
City of San Antonio

Site Plan

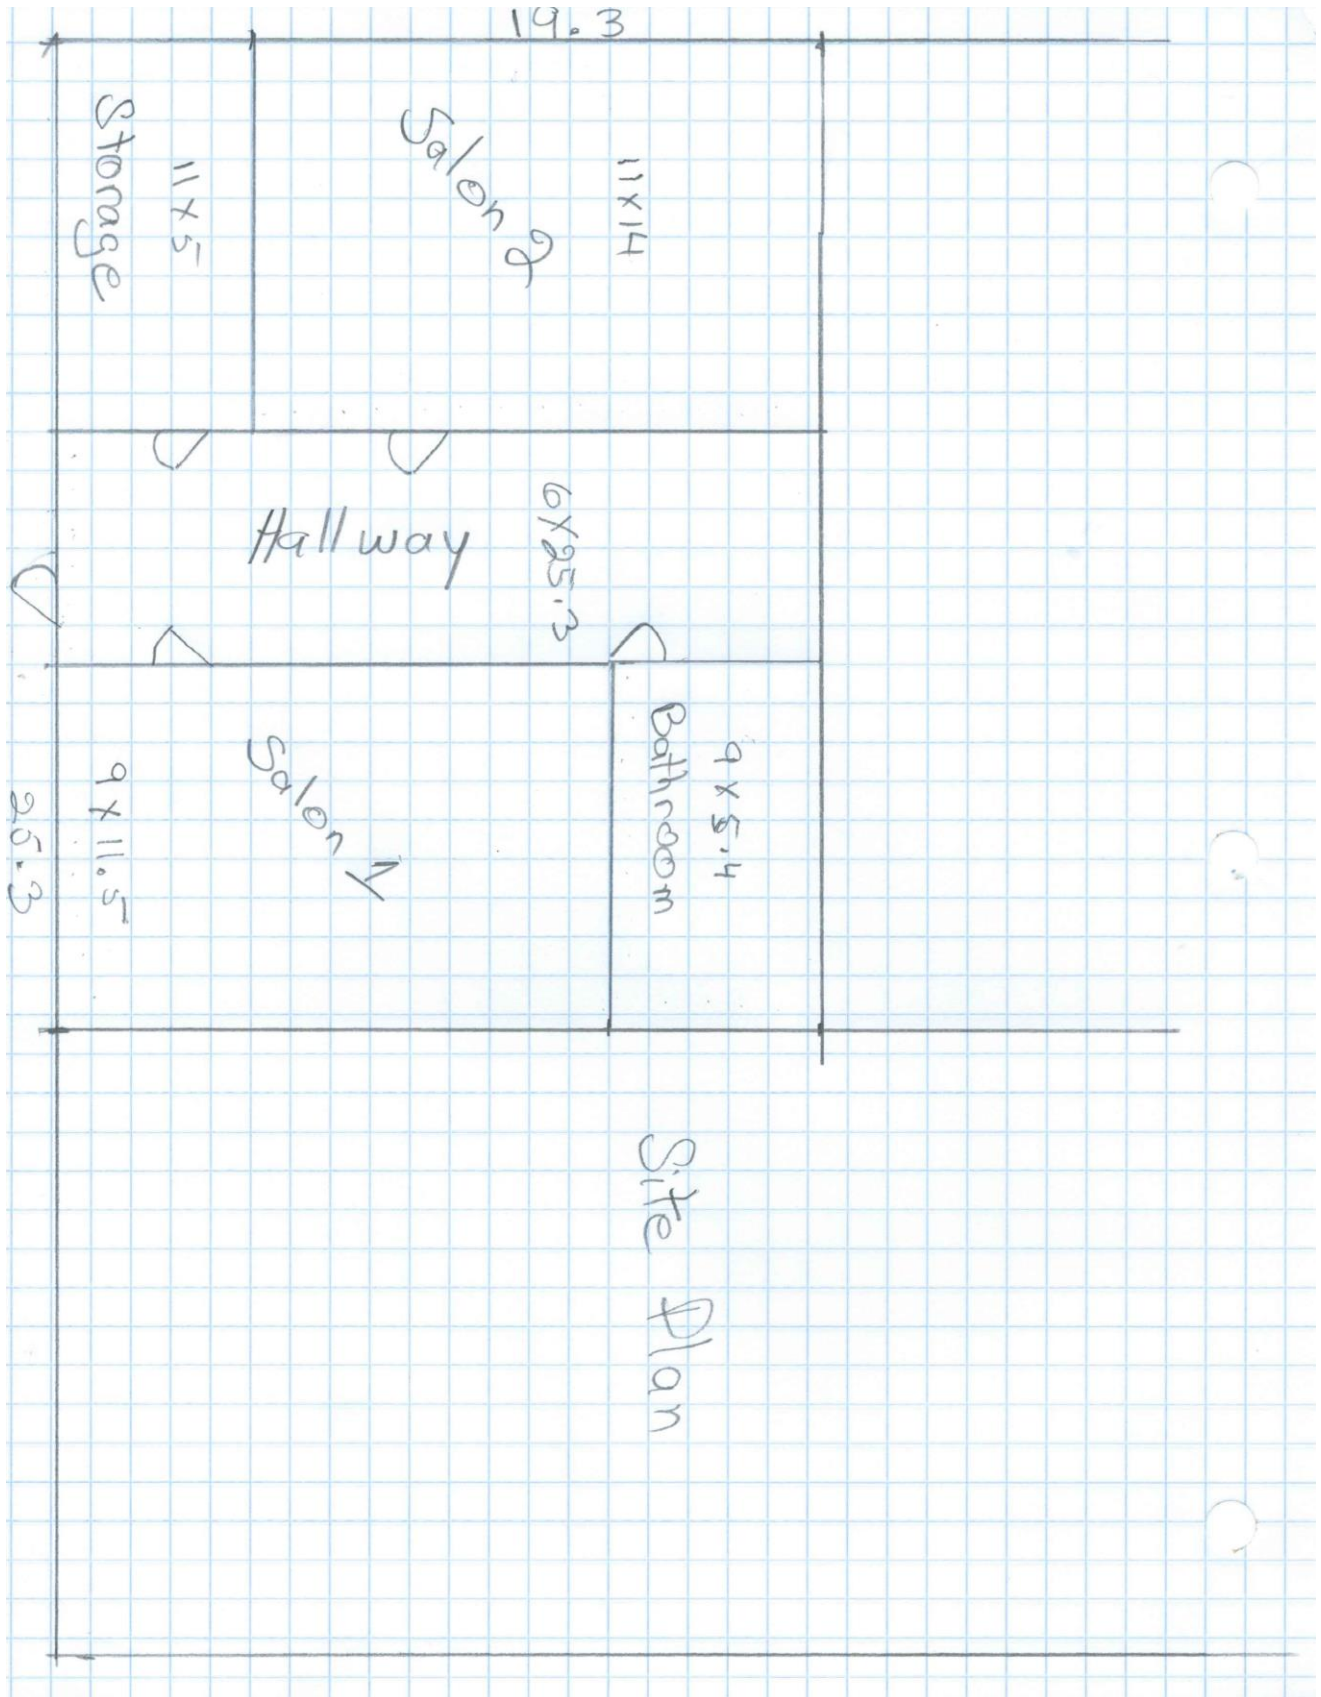

BOA-20-10300111

Subject Property: 526 Elmwood Drive



Adjacent Property (Eastside)



Adjacent Property (Westside)



Surrounding Neighborhood



Surrounding Neighborhood

