



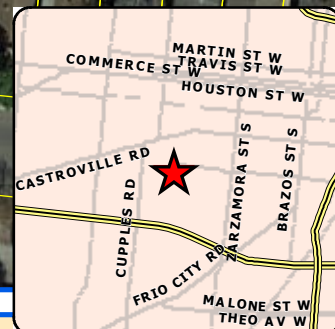

1 inch equals 100 feet

Board of Adjustment **Notification Plan for** **Case No A-20-10300110**

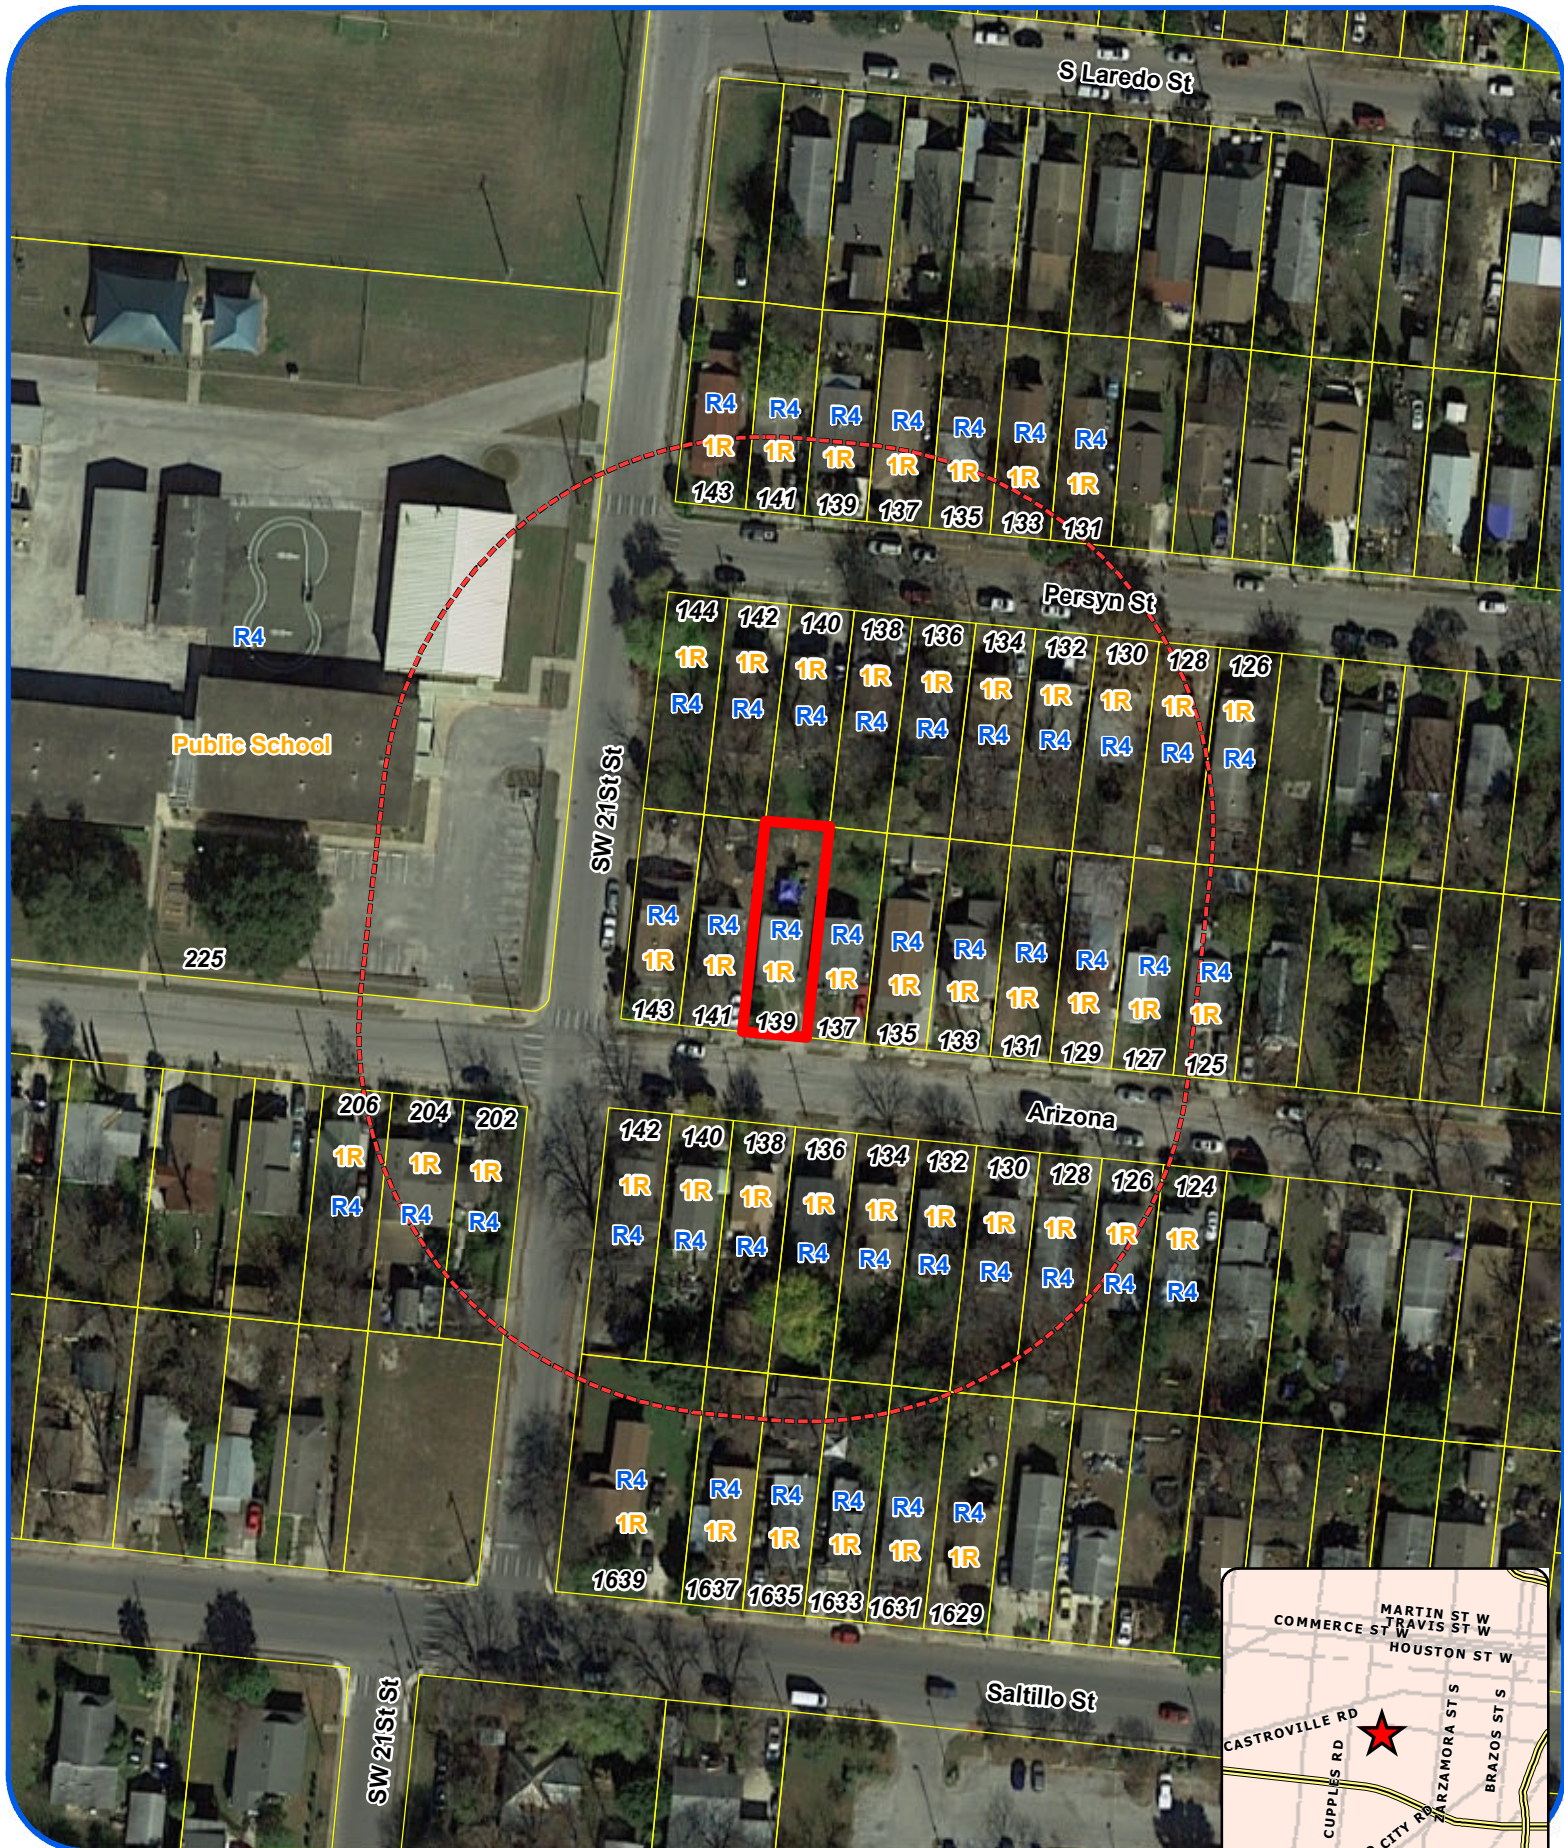

San Antonio City Limits



Subject Property



200' Notification Boundary



Council District: 5

"NOT TO SCALE,
 FOR ILLUSTRATIVE PURPOSES ONLY"

Development Services Department
 City of San Antonio

PLOT PLAN
FOR BUILDING PERMITS


Address: 139 Arizona

Lot: 36

Block: 12

NCB: 7377

REAR

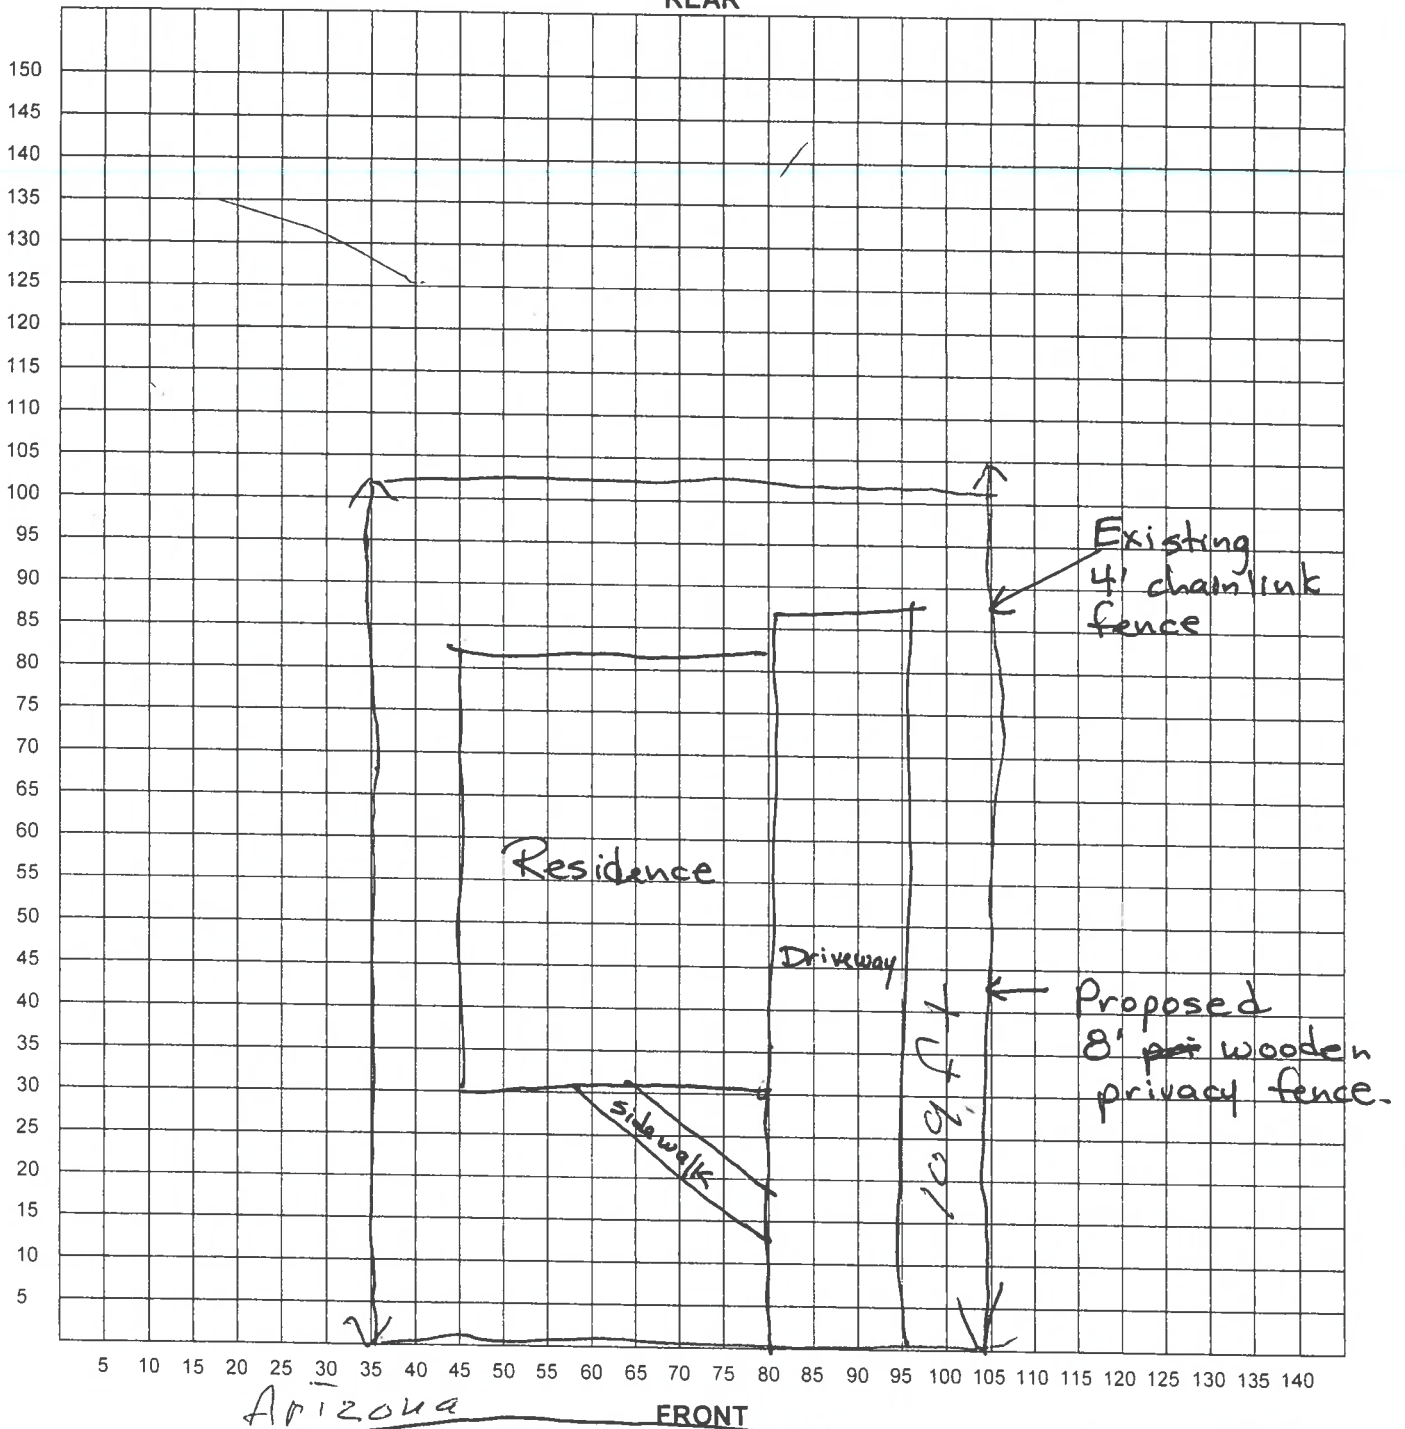

I certify that the above plot plan shows all improvements on this property and that there will be no construction over easements. I also certify that I will build in compliance with the UDC and the 2015 IRC.

Date: _____

Signature of Applicant: _____

BOA-20-10300110

Subject Property: 139 Arizona Avenue



Subject Property (Clear Vision Measurement)



Adjacent Property (Westside)



West Side Property (Fence Height Measurement)



Adjacent Property (Eastside)



Surrounding Neighborhood



Surrounding Neighborhood



Surrounding Neighborhood (Southside)

