





Board of Adjustment **Notification Plan for** **Case No A-20-10300121**

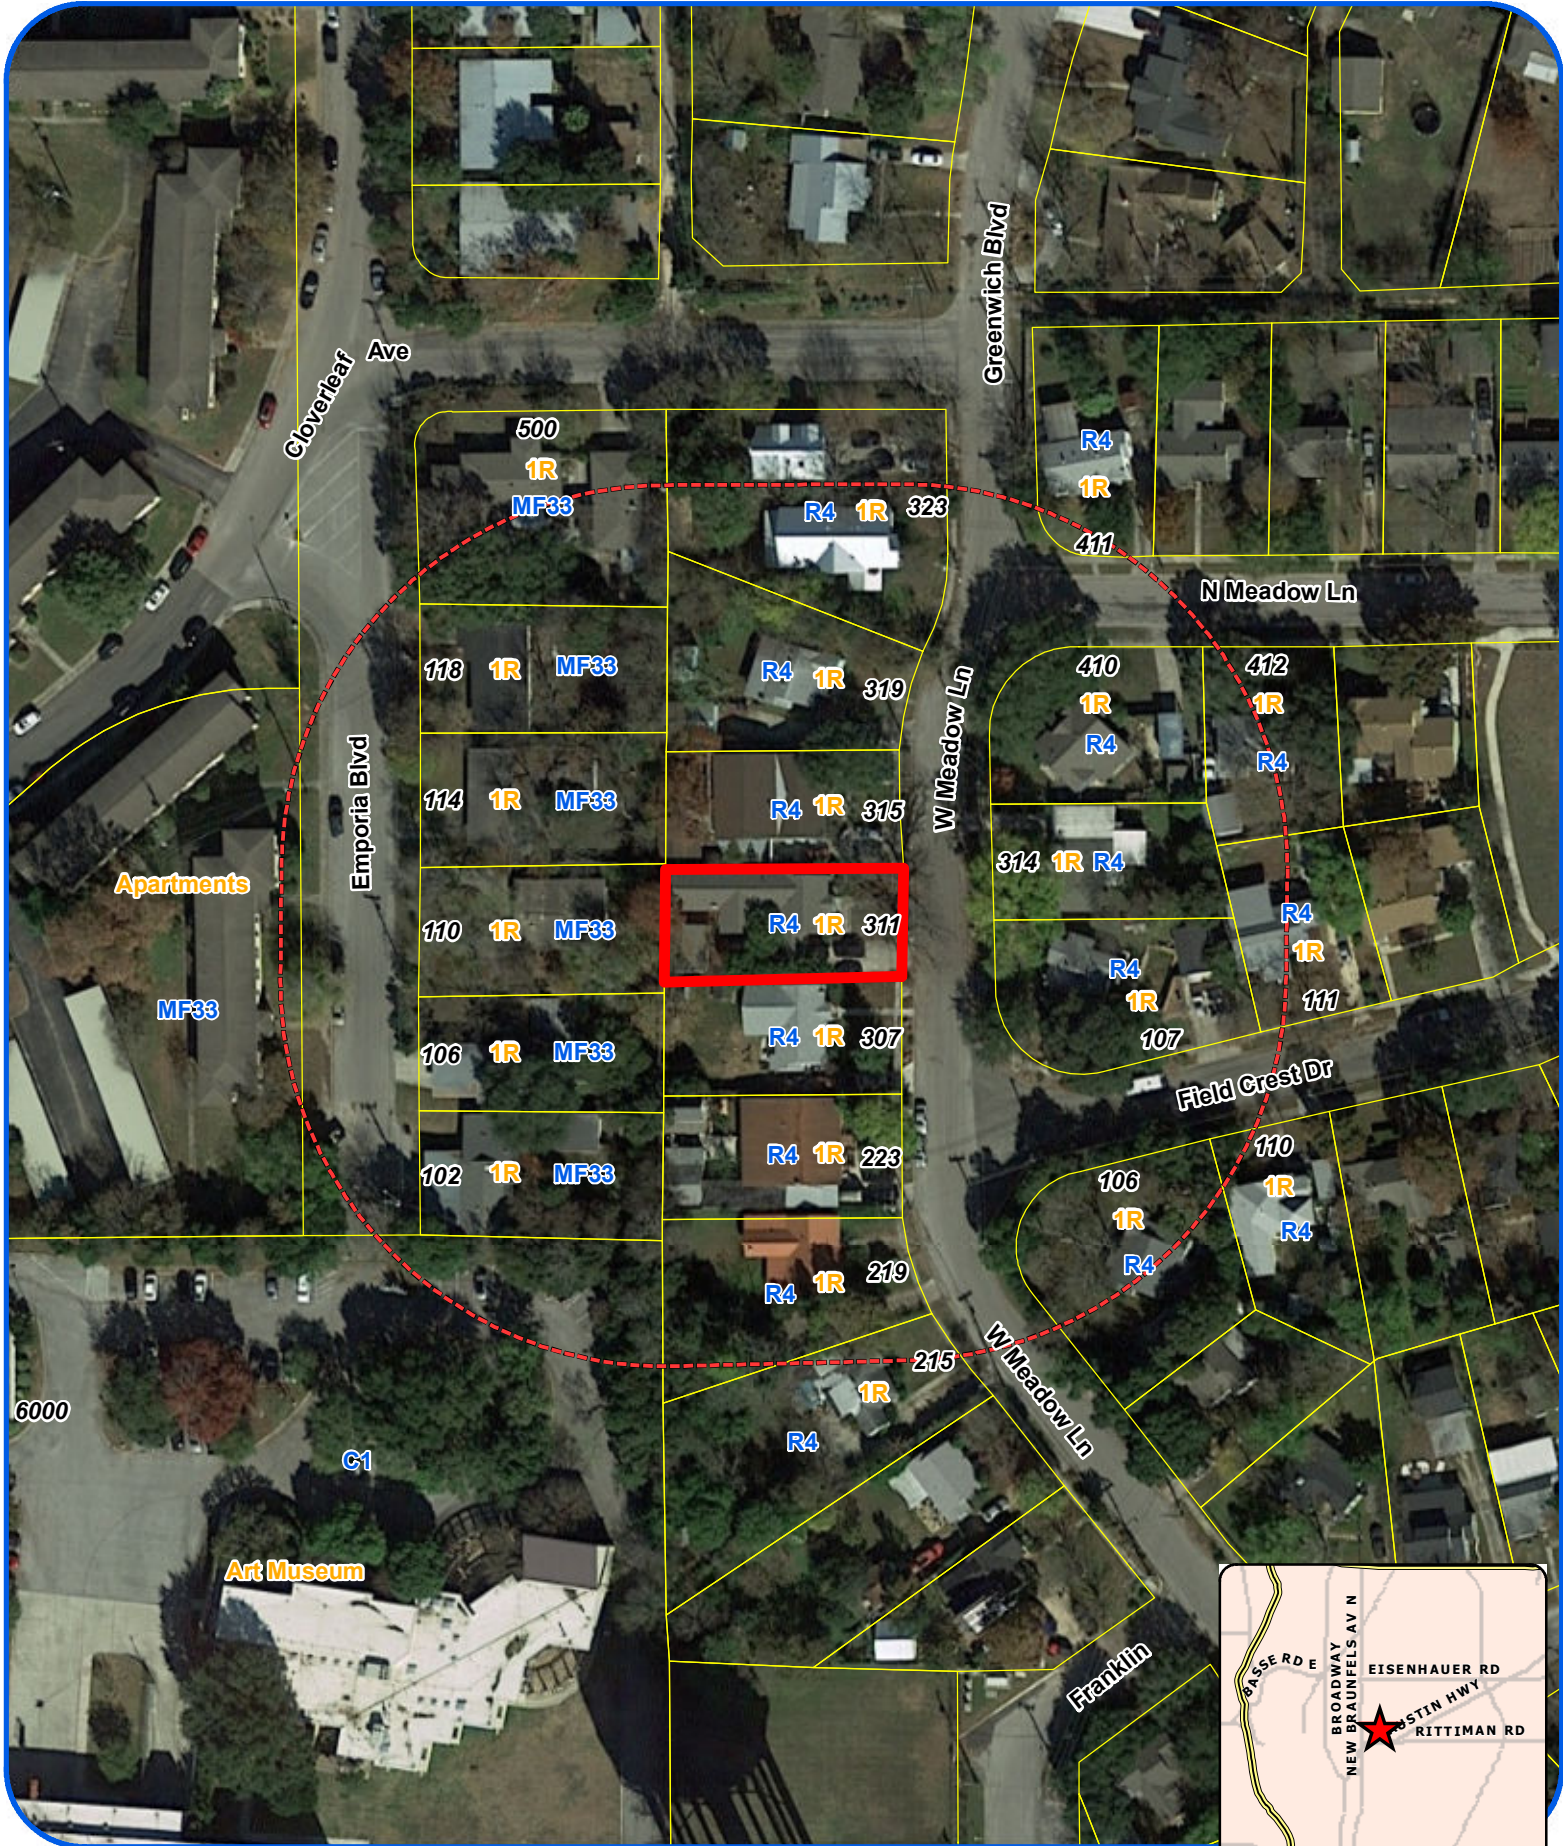


San Antonio City Limits
 Subject Property
 200' Notification Boundary
 Council District: 10

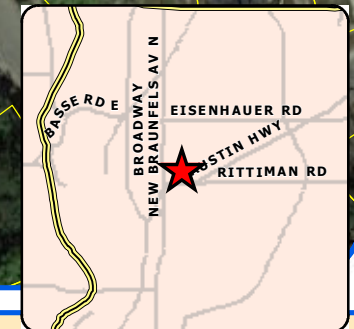

1 inch equals 100 feet

"NOT TO SCALE,
 FOR ILLUSTRATIVE PURPOSES ONLY"

Development Services Department
 City of San Antonio

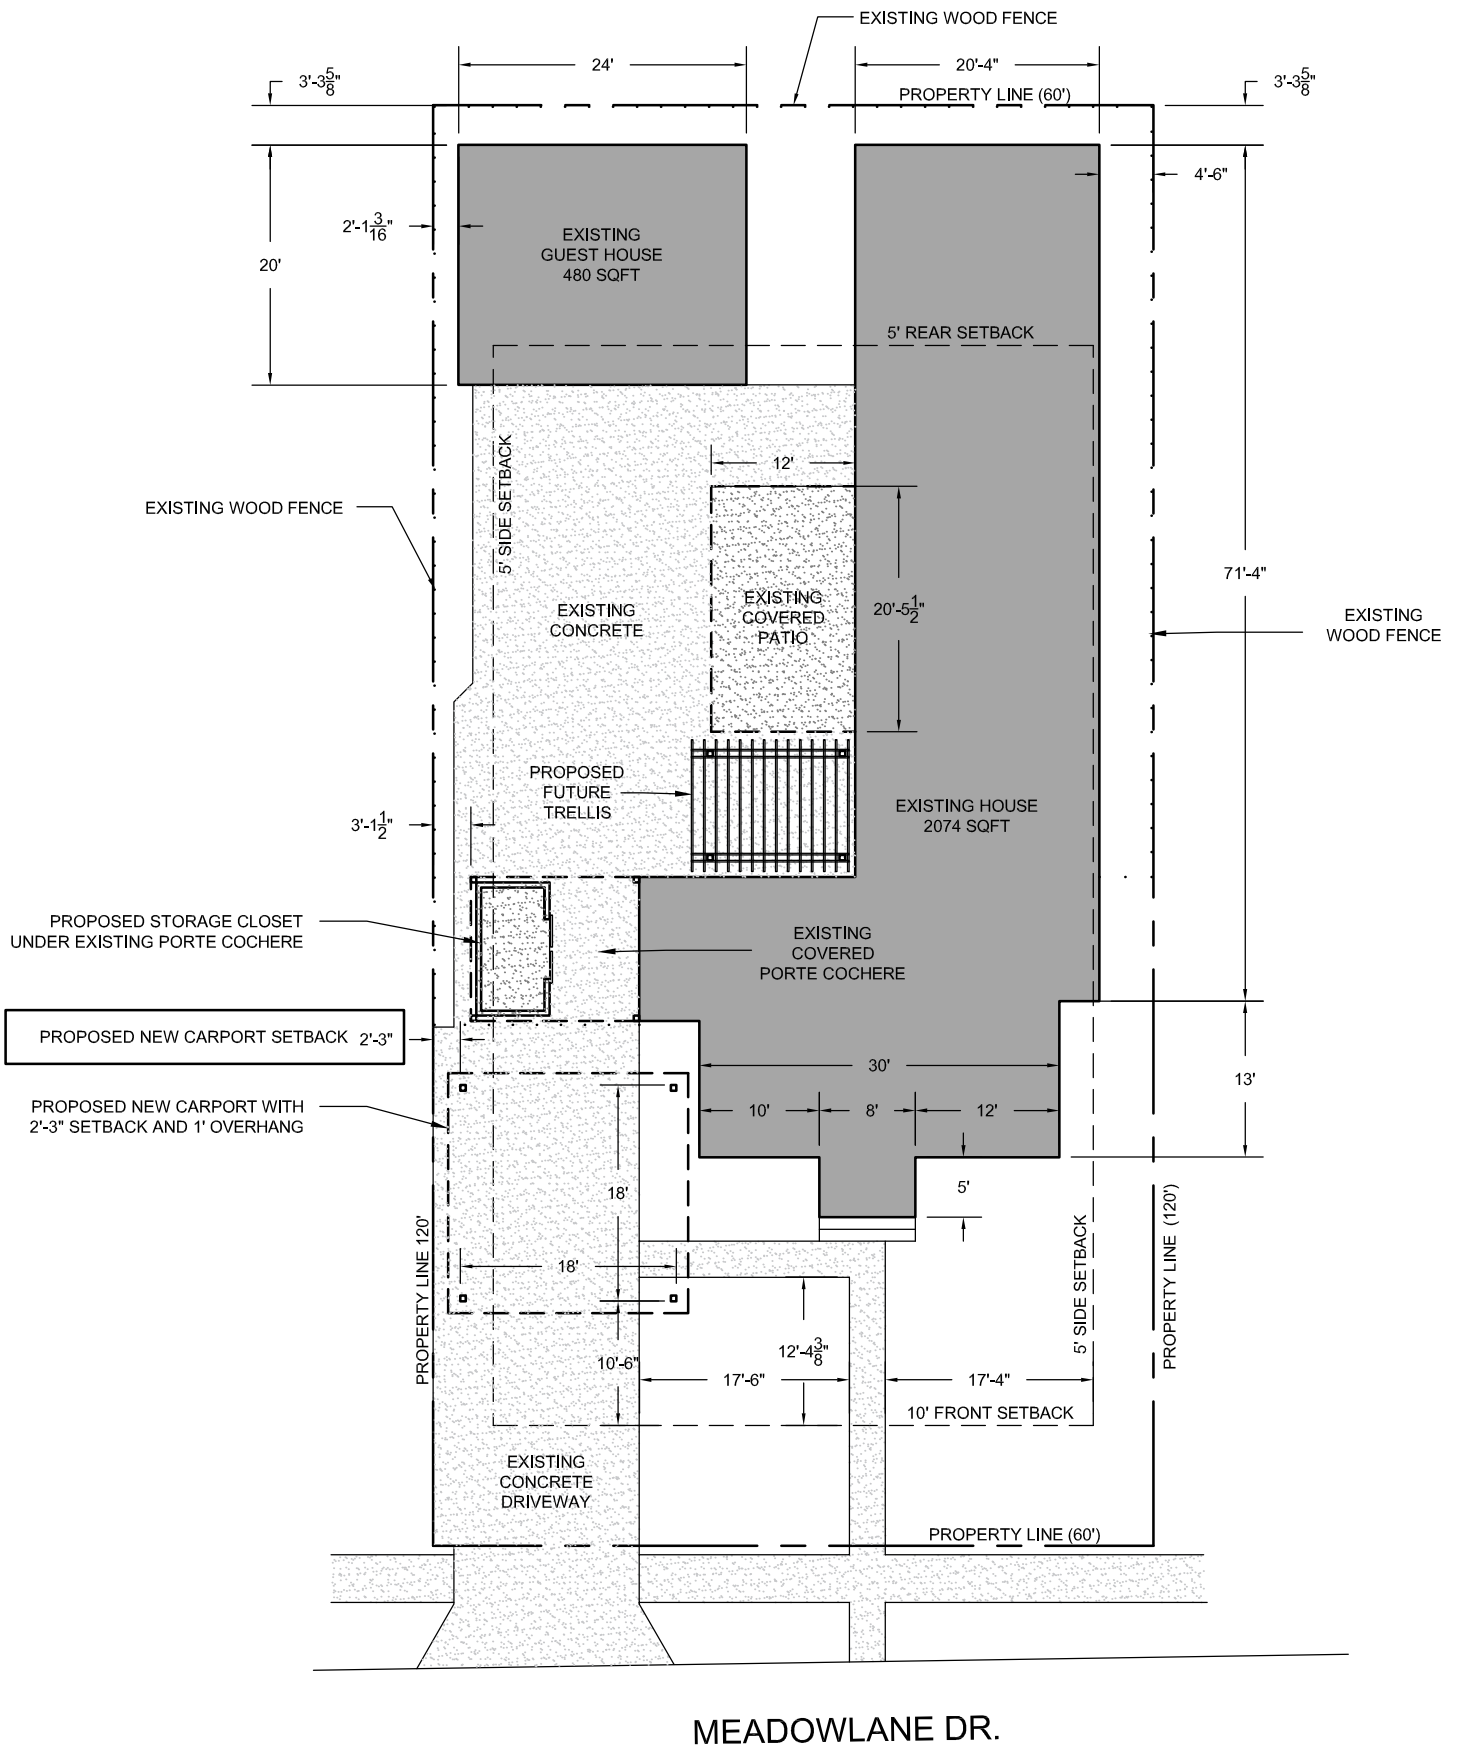

SITE PLAN

SCALE : 1/16" = 1'-0"



10'

20'

Stendahl Residence - Exterior Upgrades

311 Meadowlane Dr. - San Antonio, TX - 78209

LOT : 15 BLK : 1 NCB: 8687

LOT AREA (BCAD) : 0.1653 ACRES (7200 SQFT)

BOA-20-10300121

Subject Property: 311 W Meadowlane Drive



Subject Property (Covered Porte Cochere)



Subject Property



Subject Property (Carport Width Measurement)



North Side Neighbor



South Side Neighbor



Surrounding Neighborhood



Surrounding Neighborhood

