




1 inch equals 100 feet

Board of Adjustment **Notification Plan for** **Case No A-20-10300115**

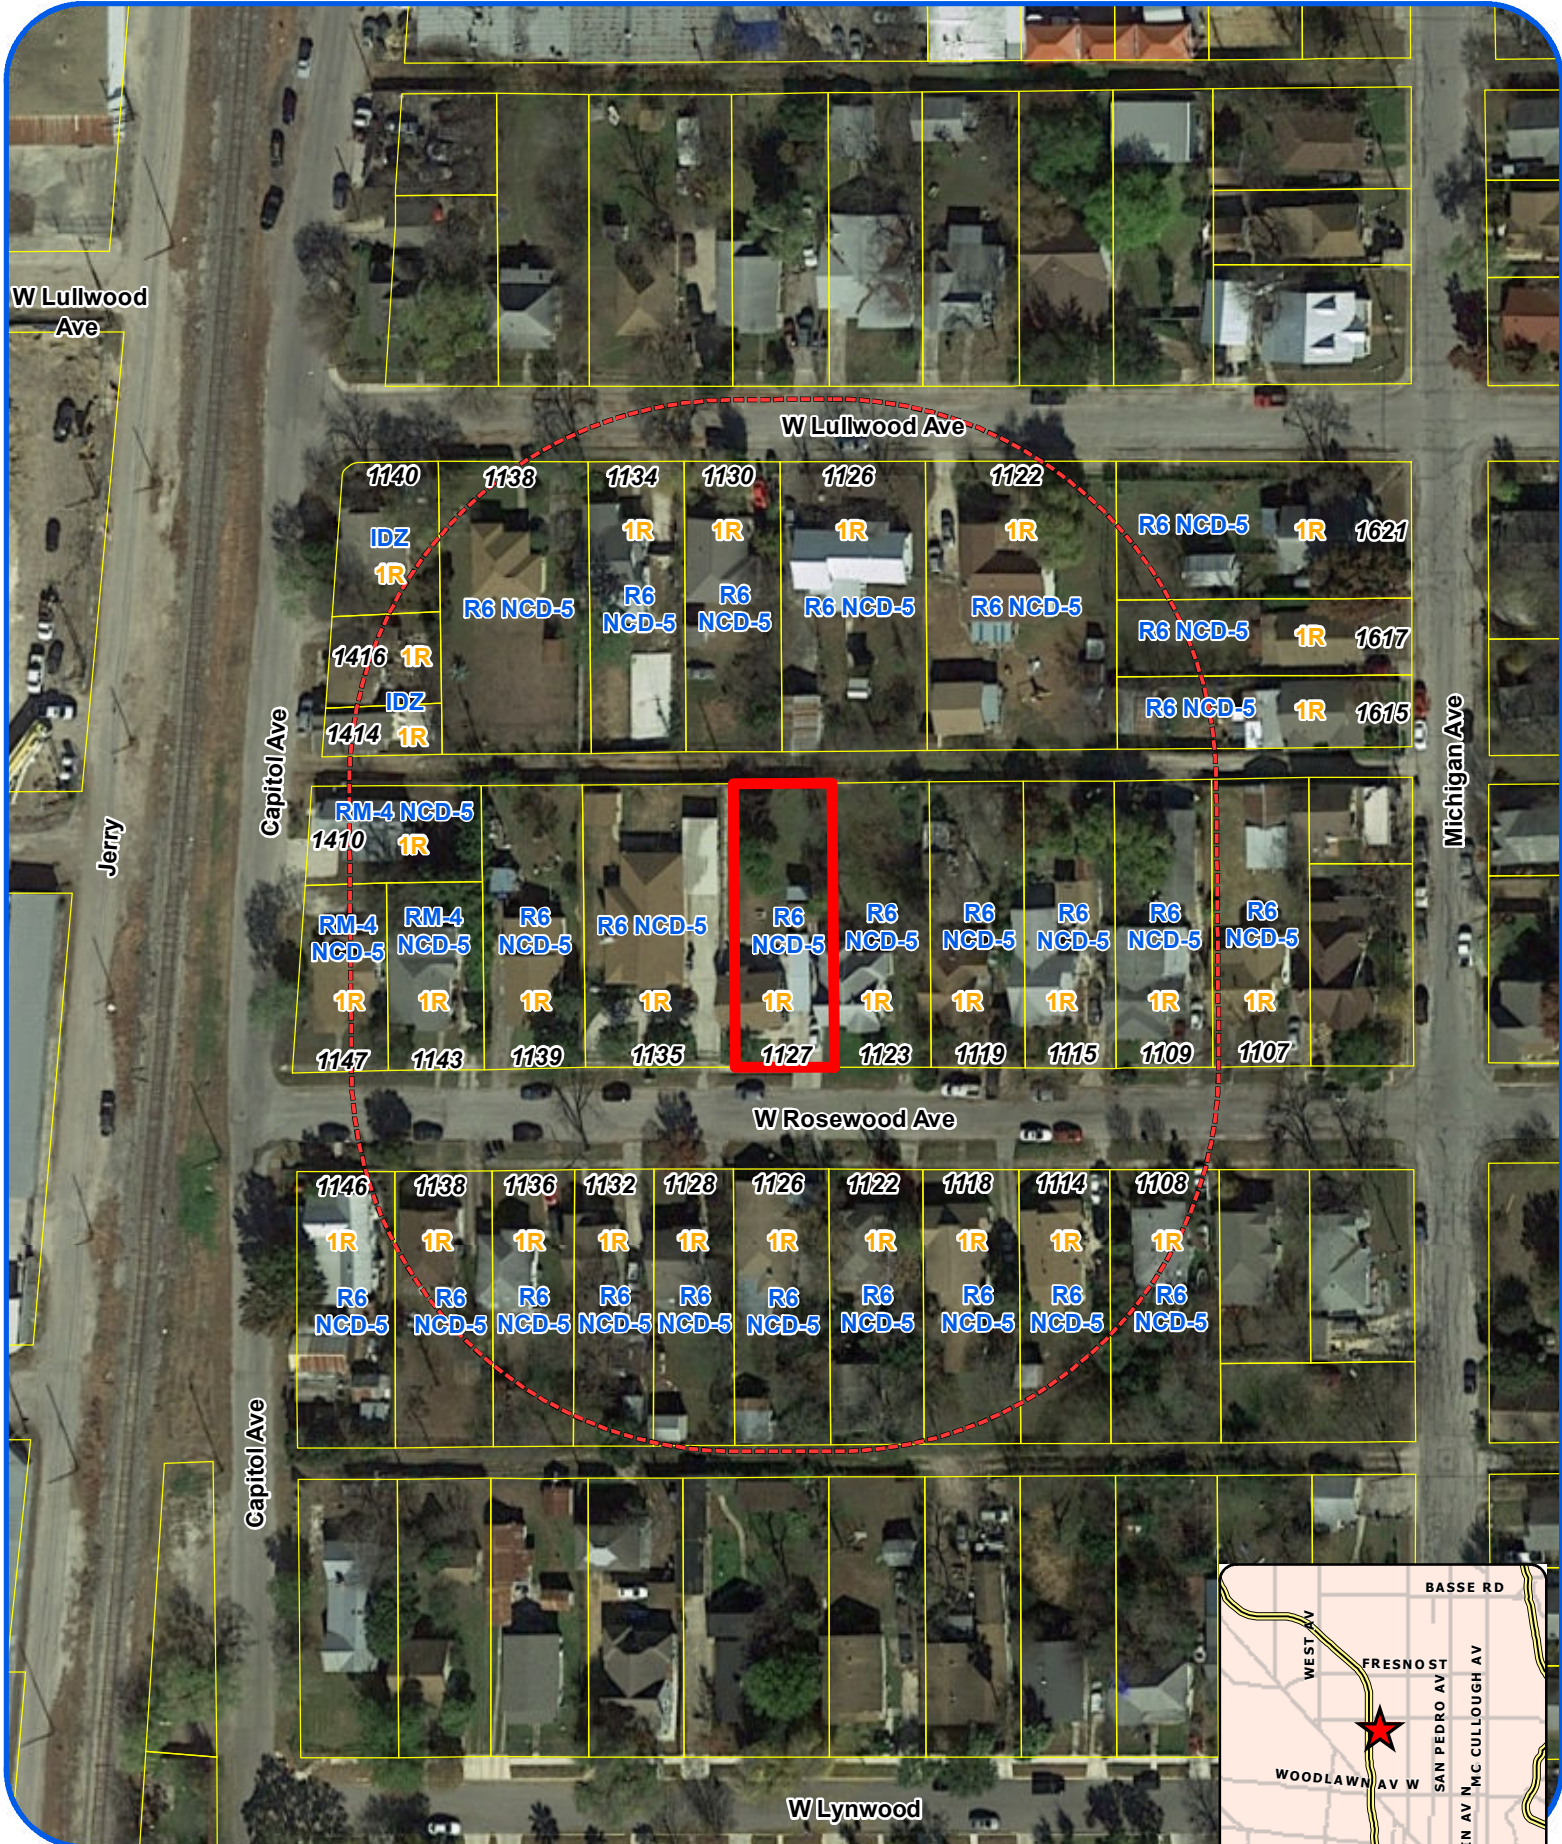

San Antonio City Limits



Subject Property



200' Notification Boundary




Council District: 1

"NOT TO SCALE,
 FOR ILLUSTRATIVE PURPOSES ONLY"

Development Services Department
 City of San Antonio

Site Plan

1127 W ROSEWOOD AVE
78201

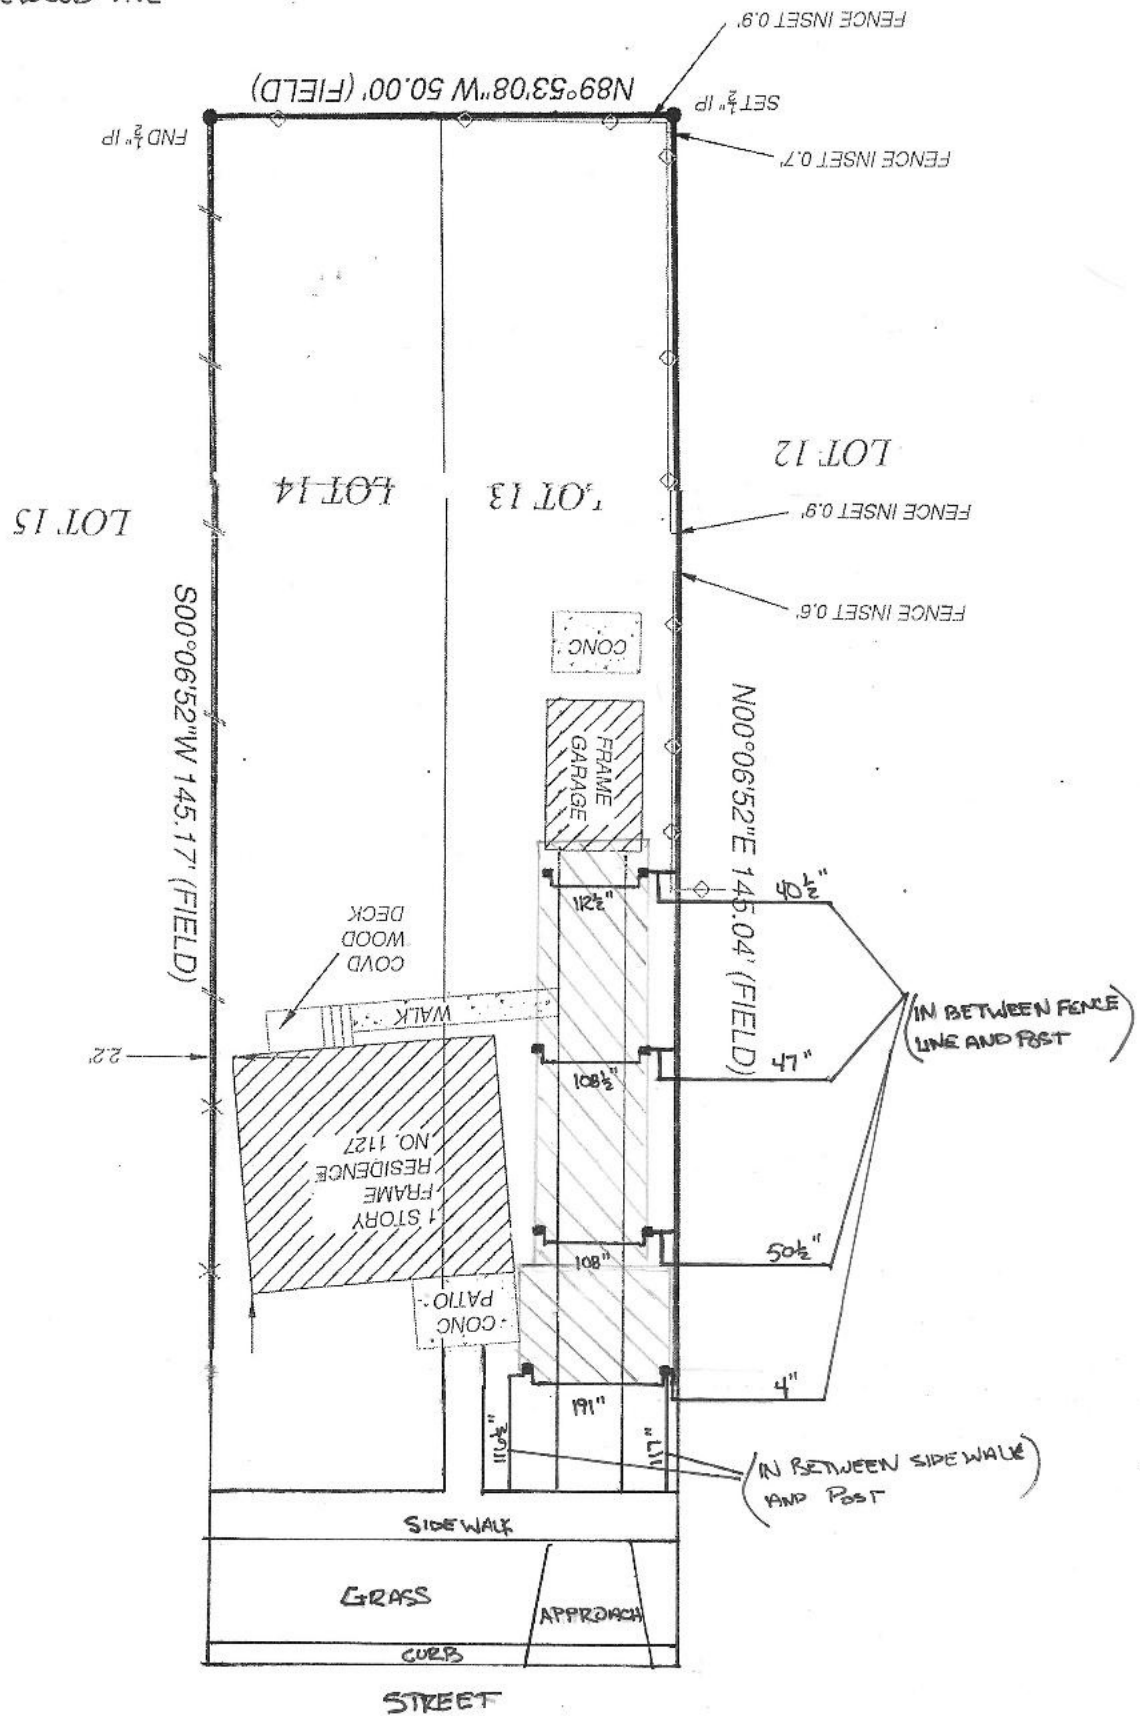

BOA-20-10300115

Subject Property: 1127 West Rosewood Avenue



Carport



Carport Width



Width from Post to Fence



Proximity of Carport to Abutting Structure



Measurement from Post to Property Line (front portion)



Plastic Material as Fencing



Fence Height



Surrounding Area



Surrounding Area



Surrounding Area



Surrounding Area

