





Board of Adjustment **Notification Plan for** **Case No A-20-10300139**

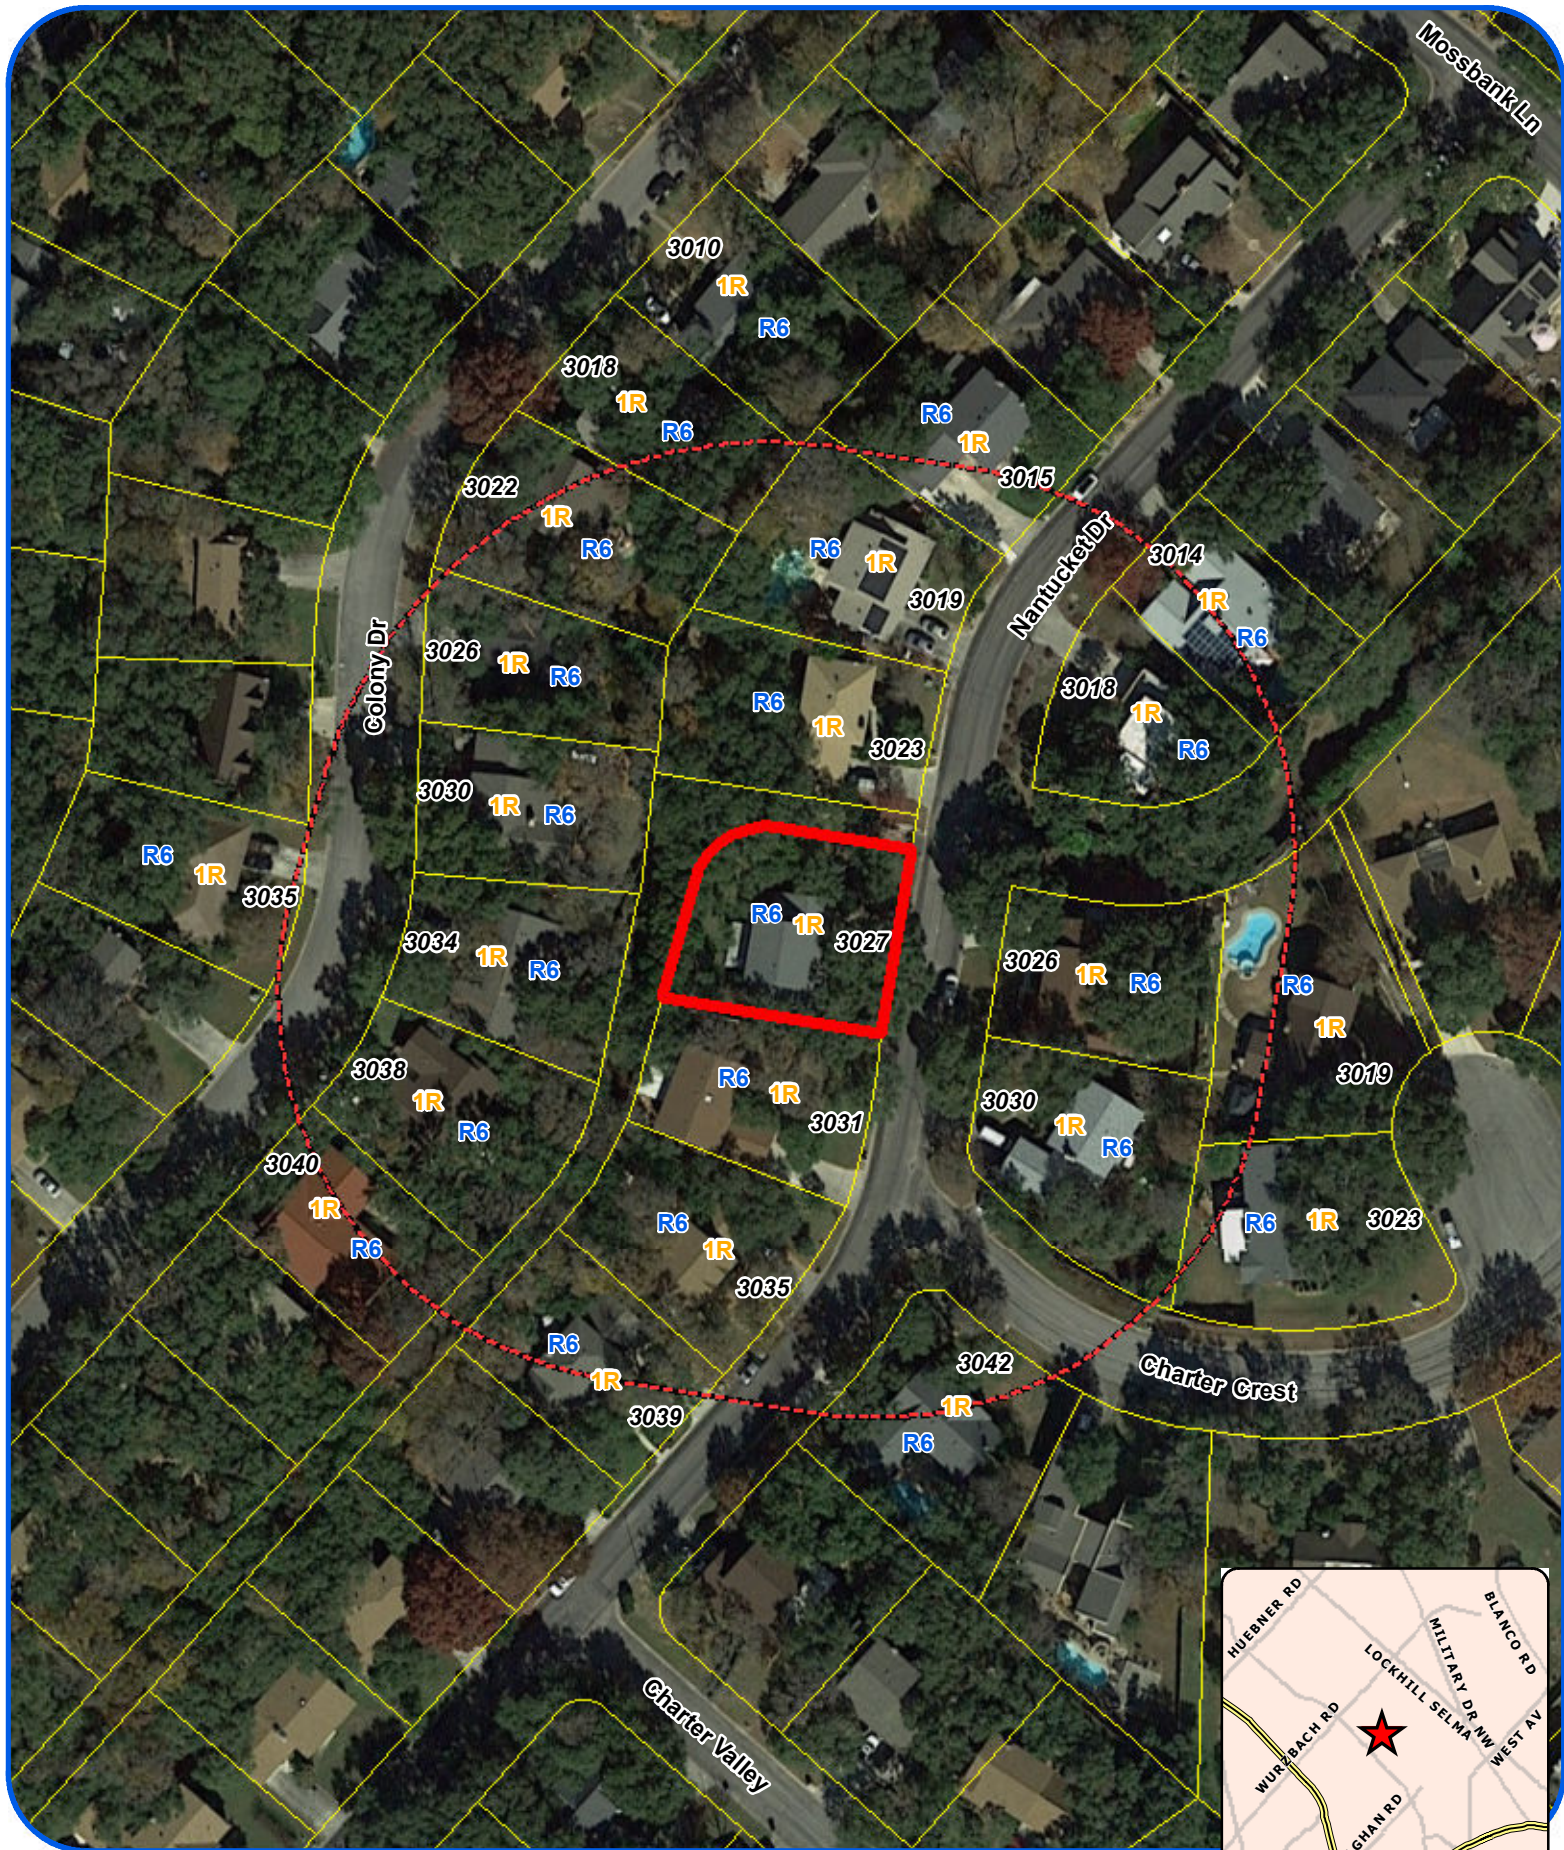

San Antonio City Limits
 Subject Property
 200' Notification Boundary
 Council District: 9

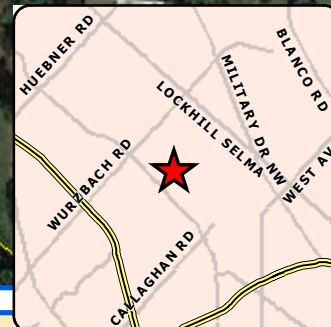


1 inch equals 100 feet

"NOT TO SCALE,
 FOR ILLUSTRATIVE PURPOSES ONLY"

Development Services Department
 City of San Antonio

Site Plan

Borrower/Client	Angel Martinez and Jennifer D Reed-Martinez			
Property Address	3027 Nantucket Dr			
City	San Antonio	County	Bexar	State TX Zip Code 78230
Lender				

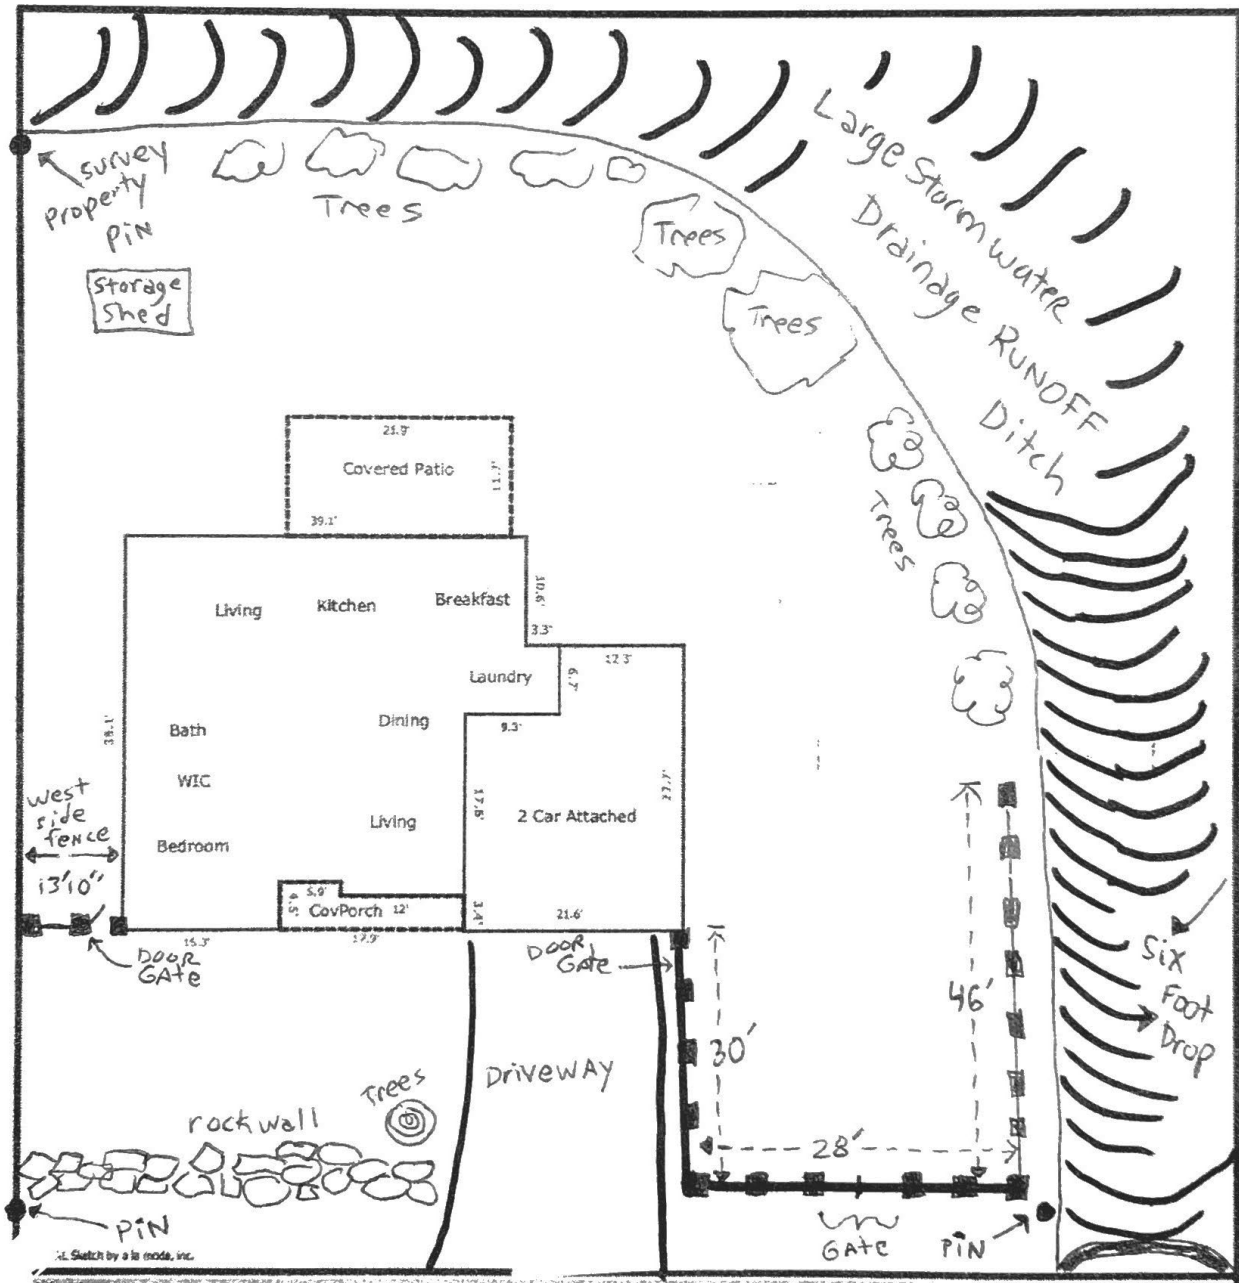

Nantucket Drive

BOA-20-10300139

Subject Property: 3027 Nantucket Drive



Location of Fence



Fence Height Measurement



Drainage Ditch Abutting Property



Protected Corrugated Metal Gate



Surrounding Area



Surrounding Area



Surrounding Area

