


Board of Adjustment **Notification Plan for** **Case No A-21-10300007**



San Antonio City Limits
 Subject Property
 200' Notification Boundary
 Council District: 2

"NOT TO SCALE,
 FOR ILLUSTRATIVE PURPOSES ONLY"
 Development Services Department
 City of San Antonio

Site Plan

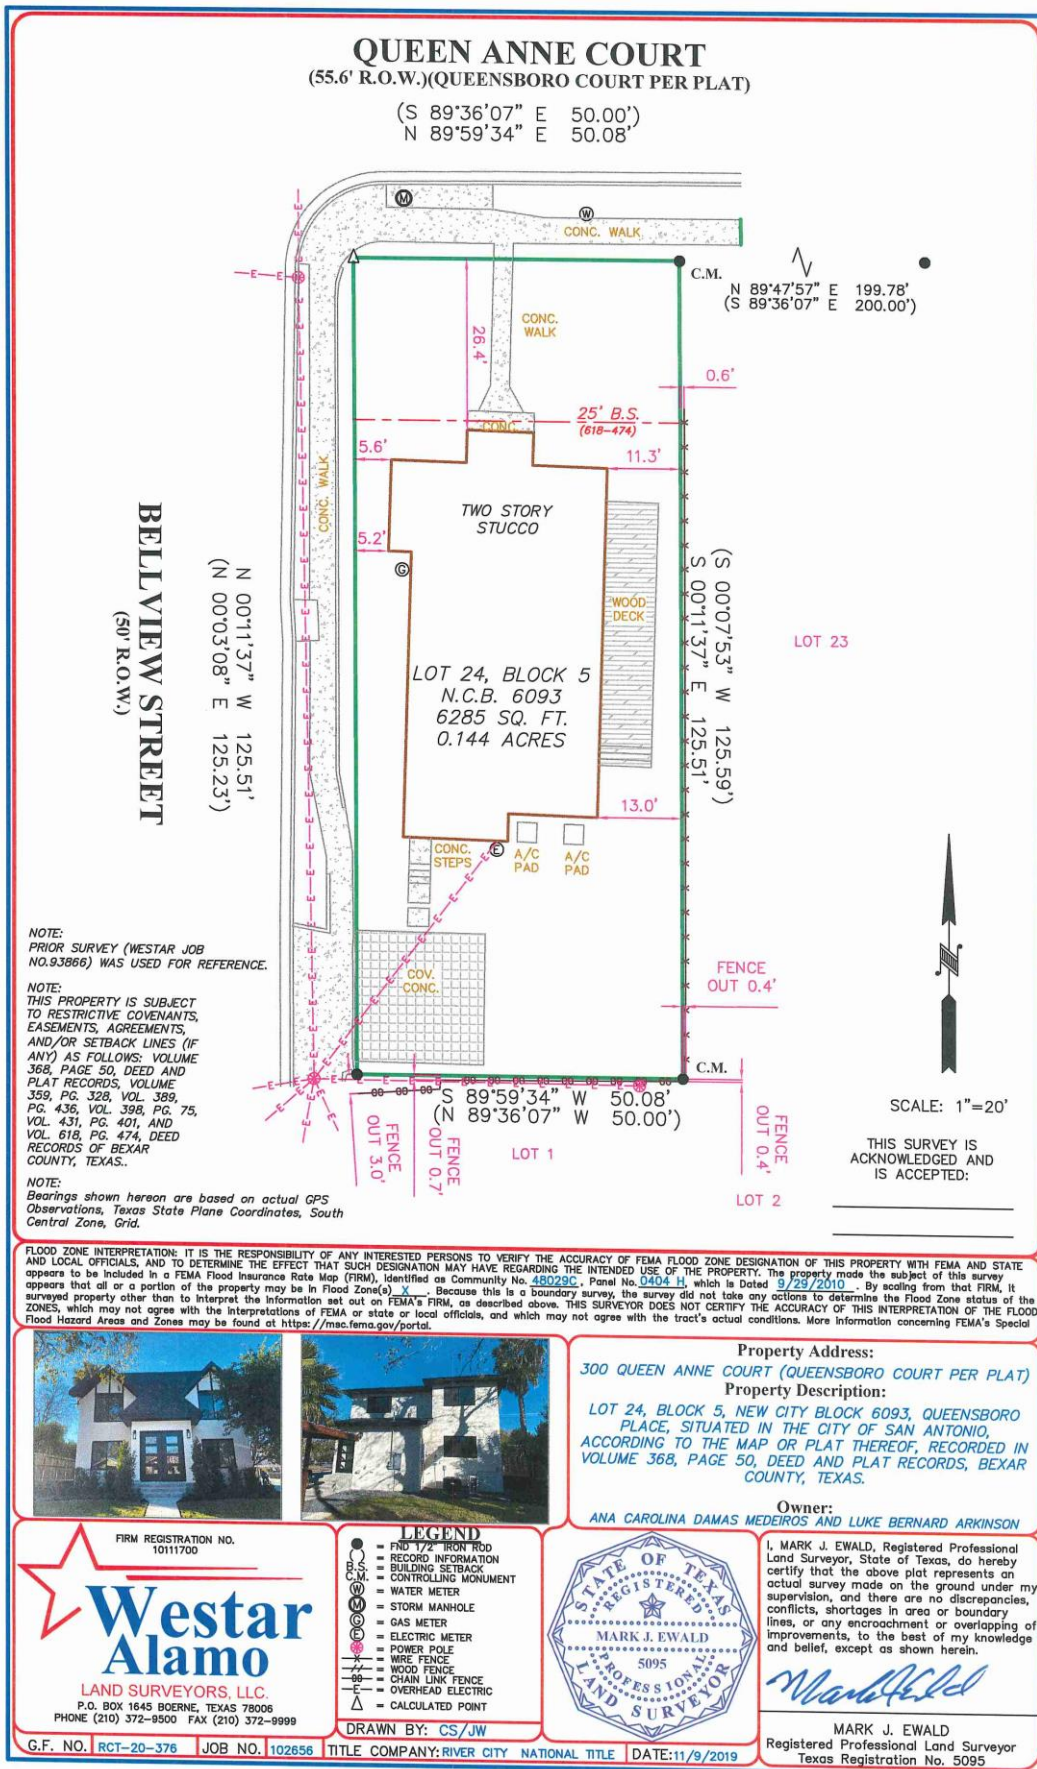

BOA-21-10300007

Subject Property: 300 Queen Anne Court



Subject Property



Subject Property



Detached Carport



Detached Carport 2' From Rear Property Line



Proximity to Side Property Line



Clear Vision Measurement



Driveway Width



Surrounding Area



Surrounding Area



Surrounding Area



Surrounding Area



Surrounding Area

