




Board of Adjustment **Notification Plan for** **Case No A-21-10300006**



San Antonio City Limits
 Subject Property
 200' Notification Boundary
 Council District: 3

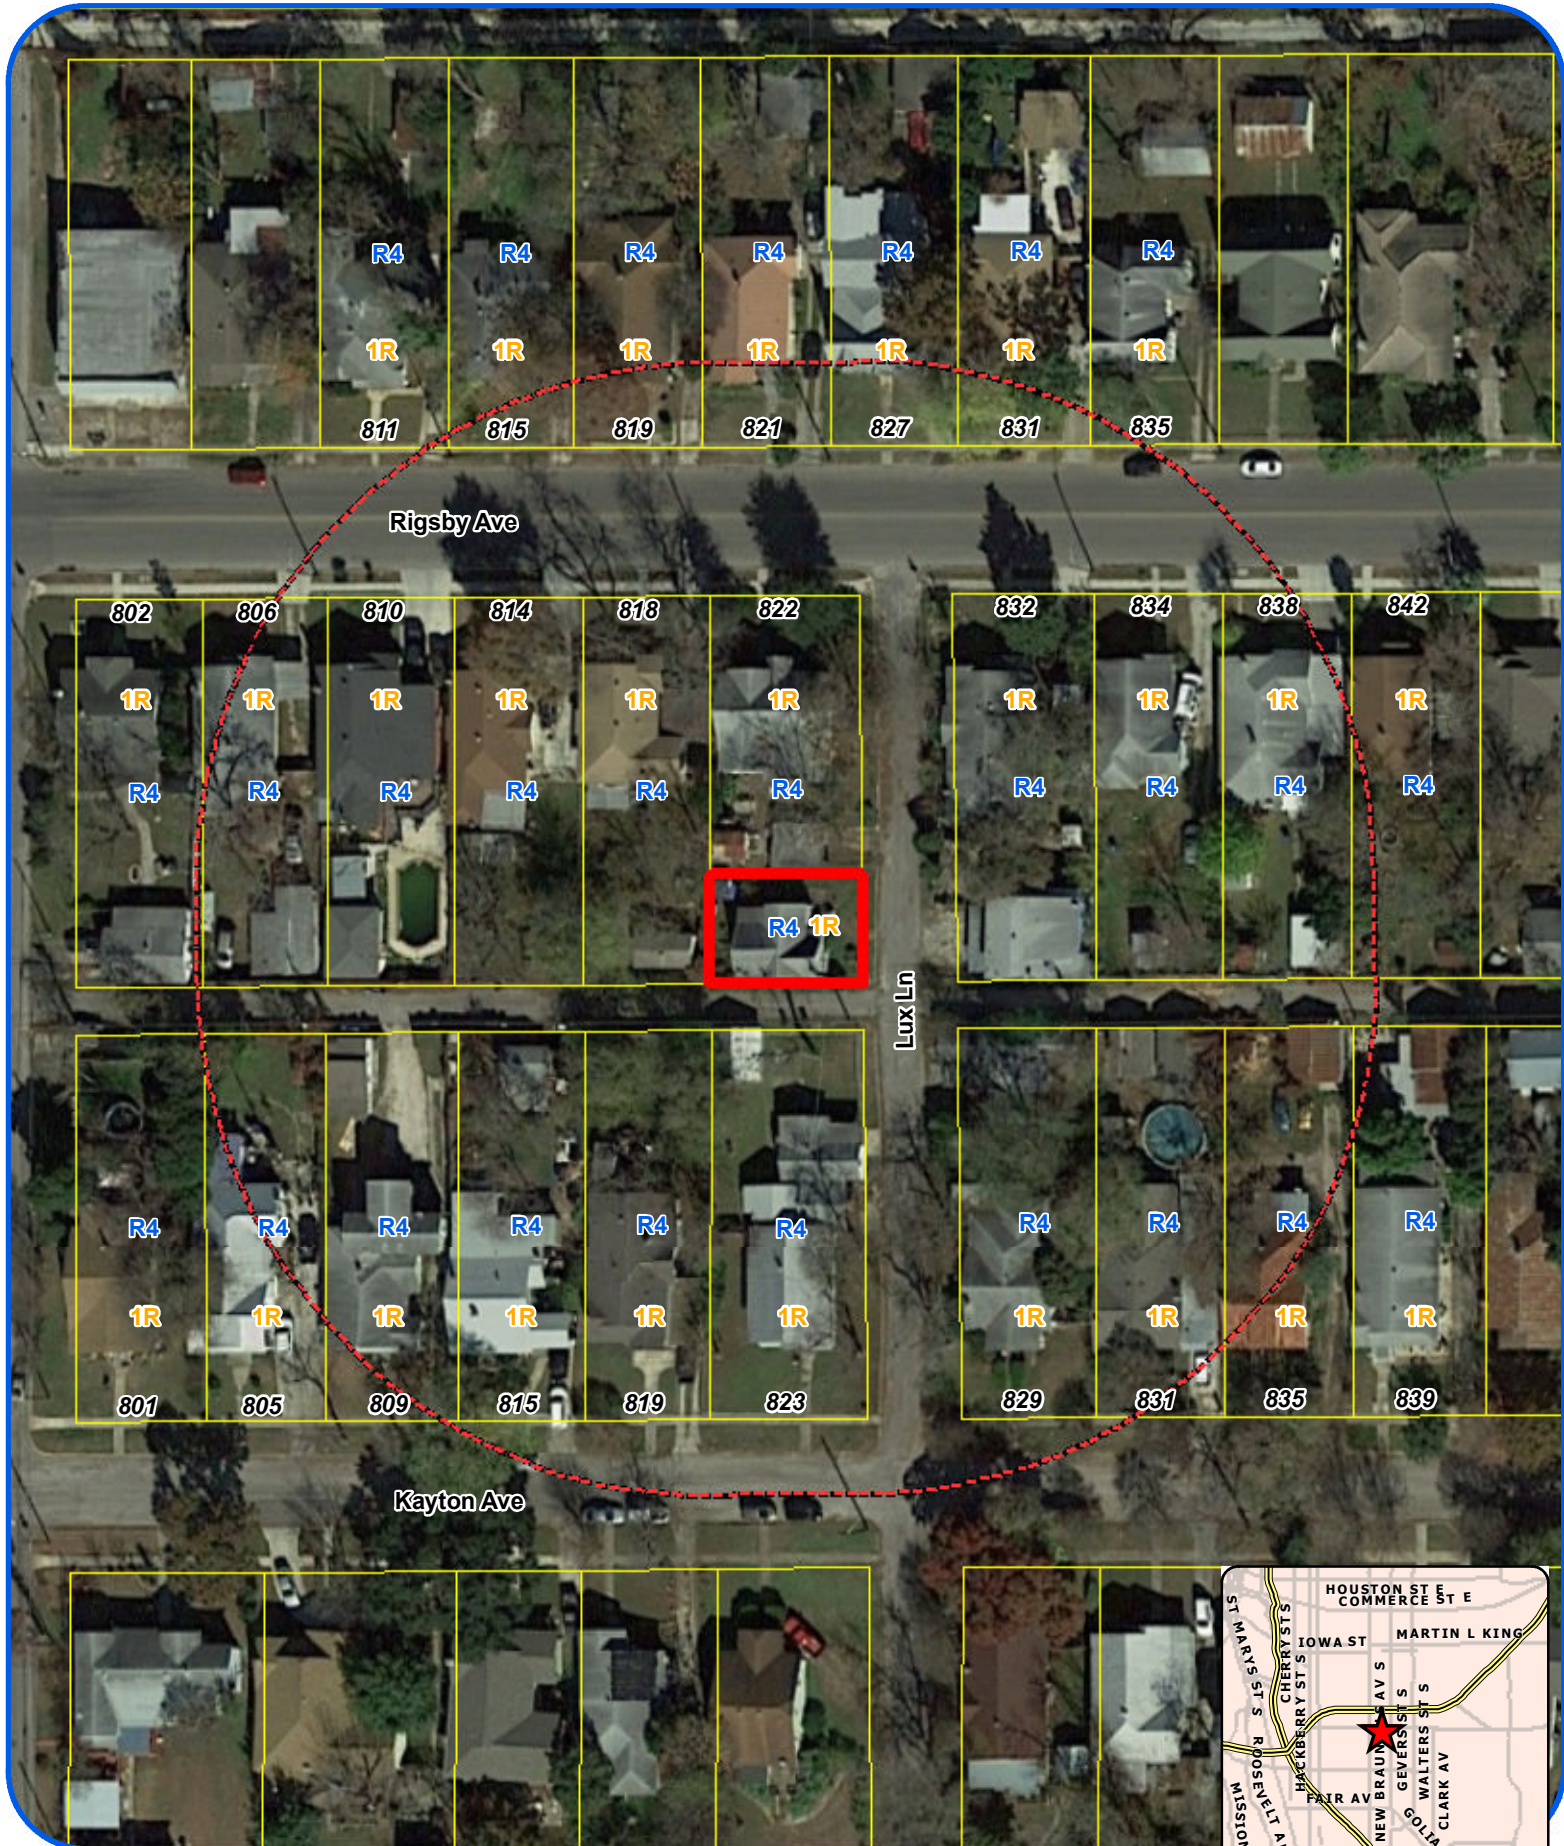

1 inch equals 75 feet

"NOT TO SCALE,
 FOR ILLUSTRATIVE PURPOSES ONLY"

Development Services Department
 City of San Antonio



BOA-21-10300006

Subject Property: 105 Lux Lane



Adjacent Property (North side)



Surrounding Area (South side alley)



Subject Property (Rear setback measurement)



Surrounding Neighborhood



Surrounding Neighborhood

