




1 inch equals 150 feet

Board of Adjustment **Notification Plan for** **Case No A-21-10300016**

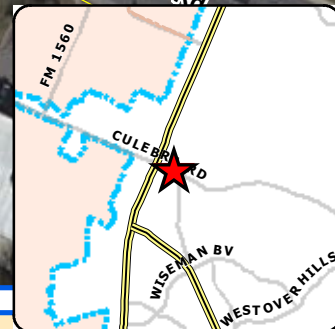


- San Antonio City Limits
- Subject Property
- 200' Notification Boundary
- Council District: 6




"NOT TO SCALE,
 FOR ILLUSTRATIVE PURPOSES ONLY"

Development Services Department
 City of San Antonio

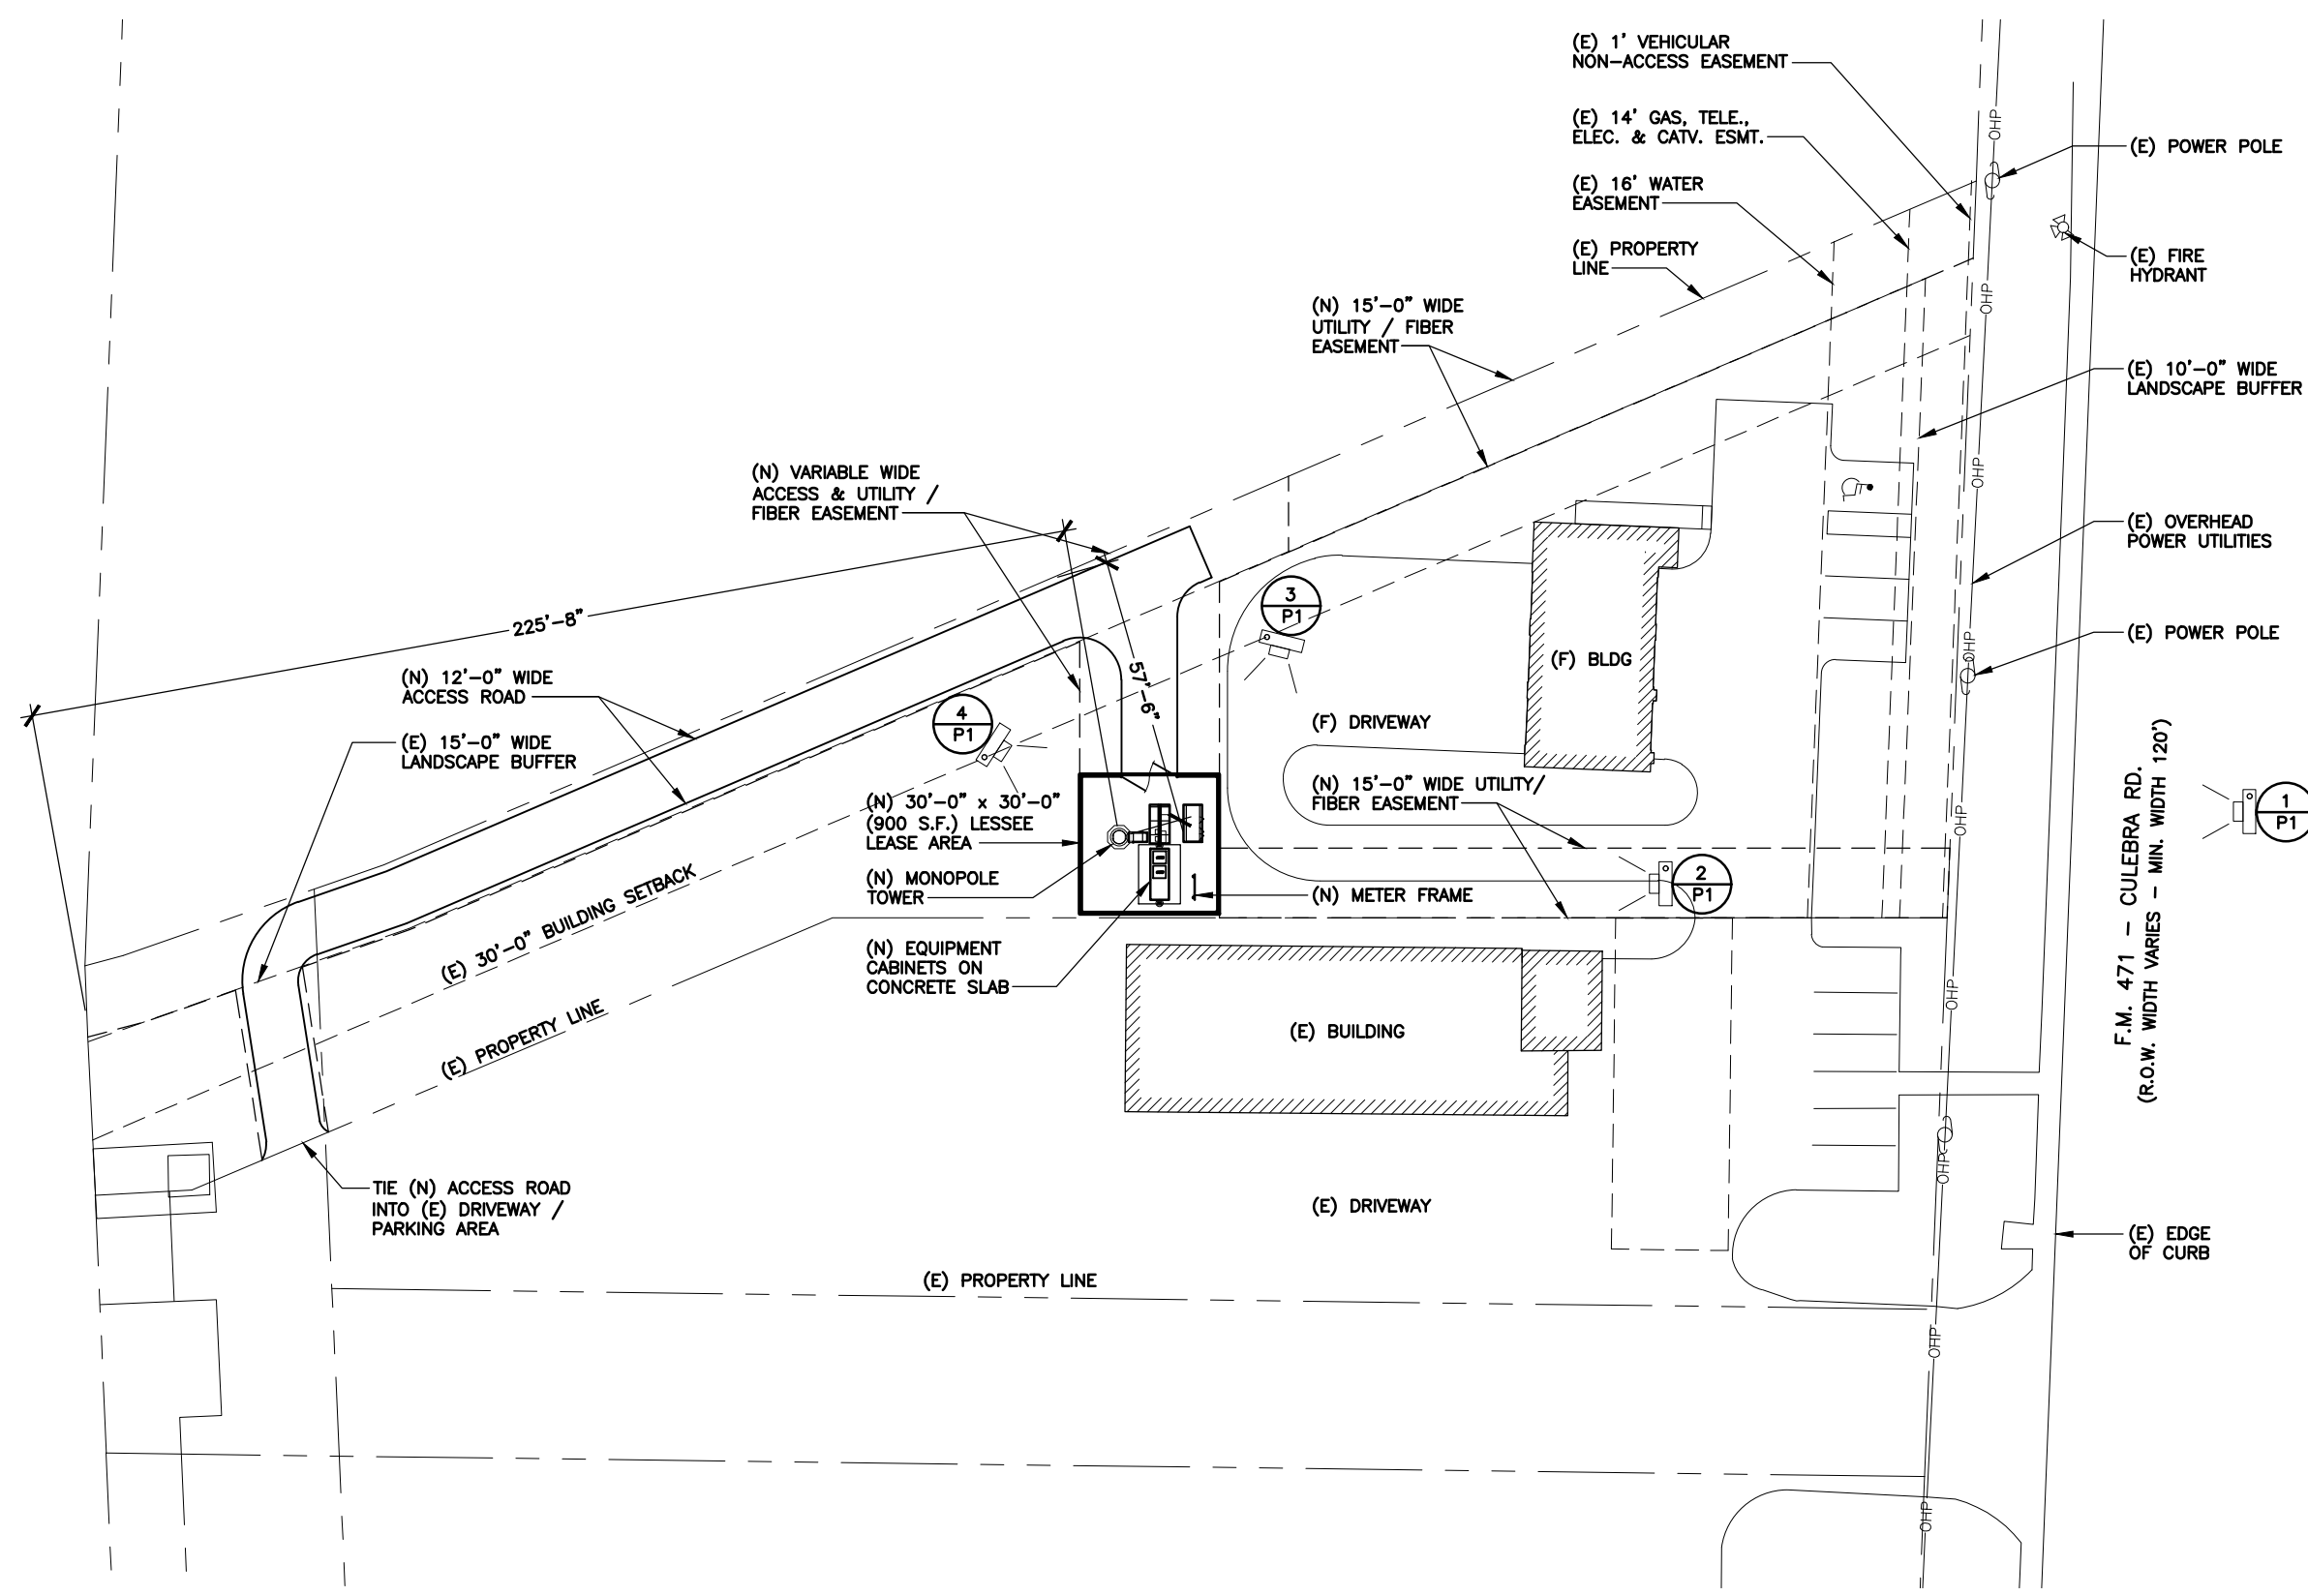

(N) = NEW LESSEE
(E) = EXISTING
(F) = FUTURE

1 SITE PLAN
SCALE: 1" = 40'-0"
NORTH

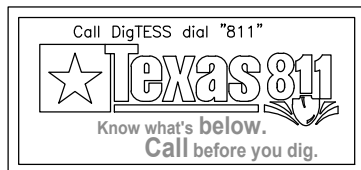

W1604 & CULEBRA

10621 CULEBRA ROAD
SAN ANTONIO, BEXAR COUNTY, TEXAS 78251
(426415)

APPROVAL SIGNATURES
LANDLORD
LEASING
CONSTRUCTION

THIS IS AN INCOMPLETE
SET NOT FOR
CONSTRUCTION OR
PERMITTING.
APPROPRIATE
PROFESSIONAL SEAL
WILL BE APPLIED TO
FINAL CONSTRUCTION
SET


ARCHCOMM, LLC.
1006 Beckett
San Antonio, Texas 78213
(210) 308-9905
TBPE NO. F-15659

SHEET TITLE
SITE PLAN
SHEET HISTORY
01.26.21 PCD
A1

BOA-21-10300016

Subject Property: 10000 Block of Culebra Road



Adjacent Property (East Side)



Adjacent Property (West Side)



Surrounding Area



Surrounding Area



Surrounding Area

