




1 inch equals 100 feet

Board of Adjustment **Notification Plan for** **Case No A-21-10300018**

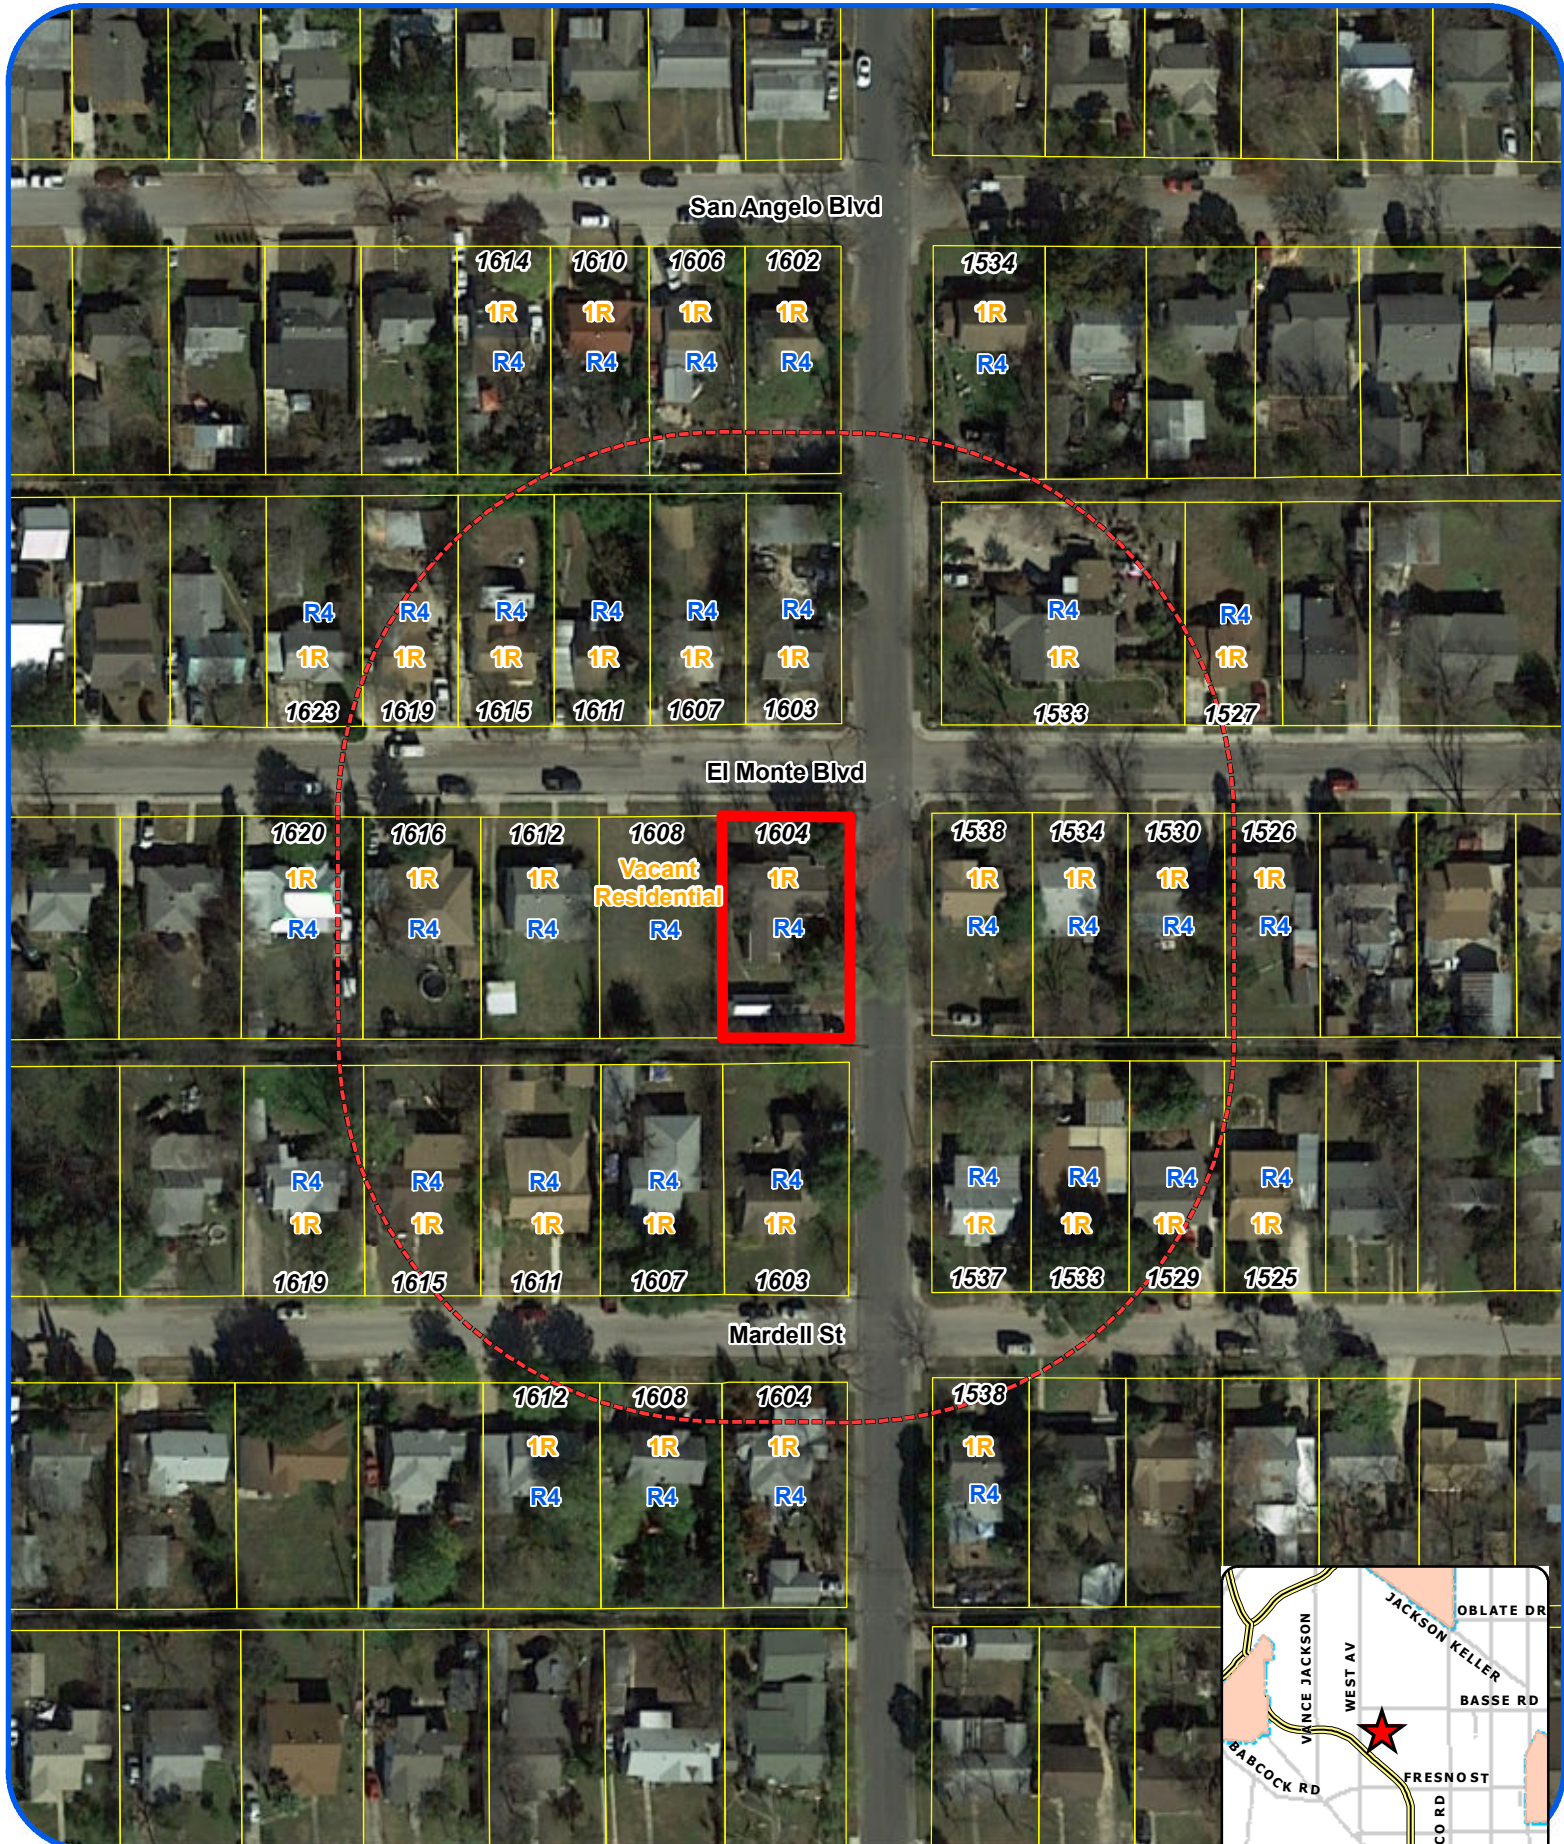

San Antonio City Limits



Subject Property




200' Notification Boundary



Council District: 1

"NOT TO SCALE,
FOR ILLUSTRATIVE PURPOSES ONLY"

Development Services Department
City of San Antonio

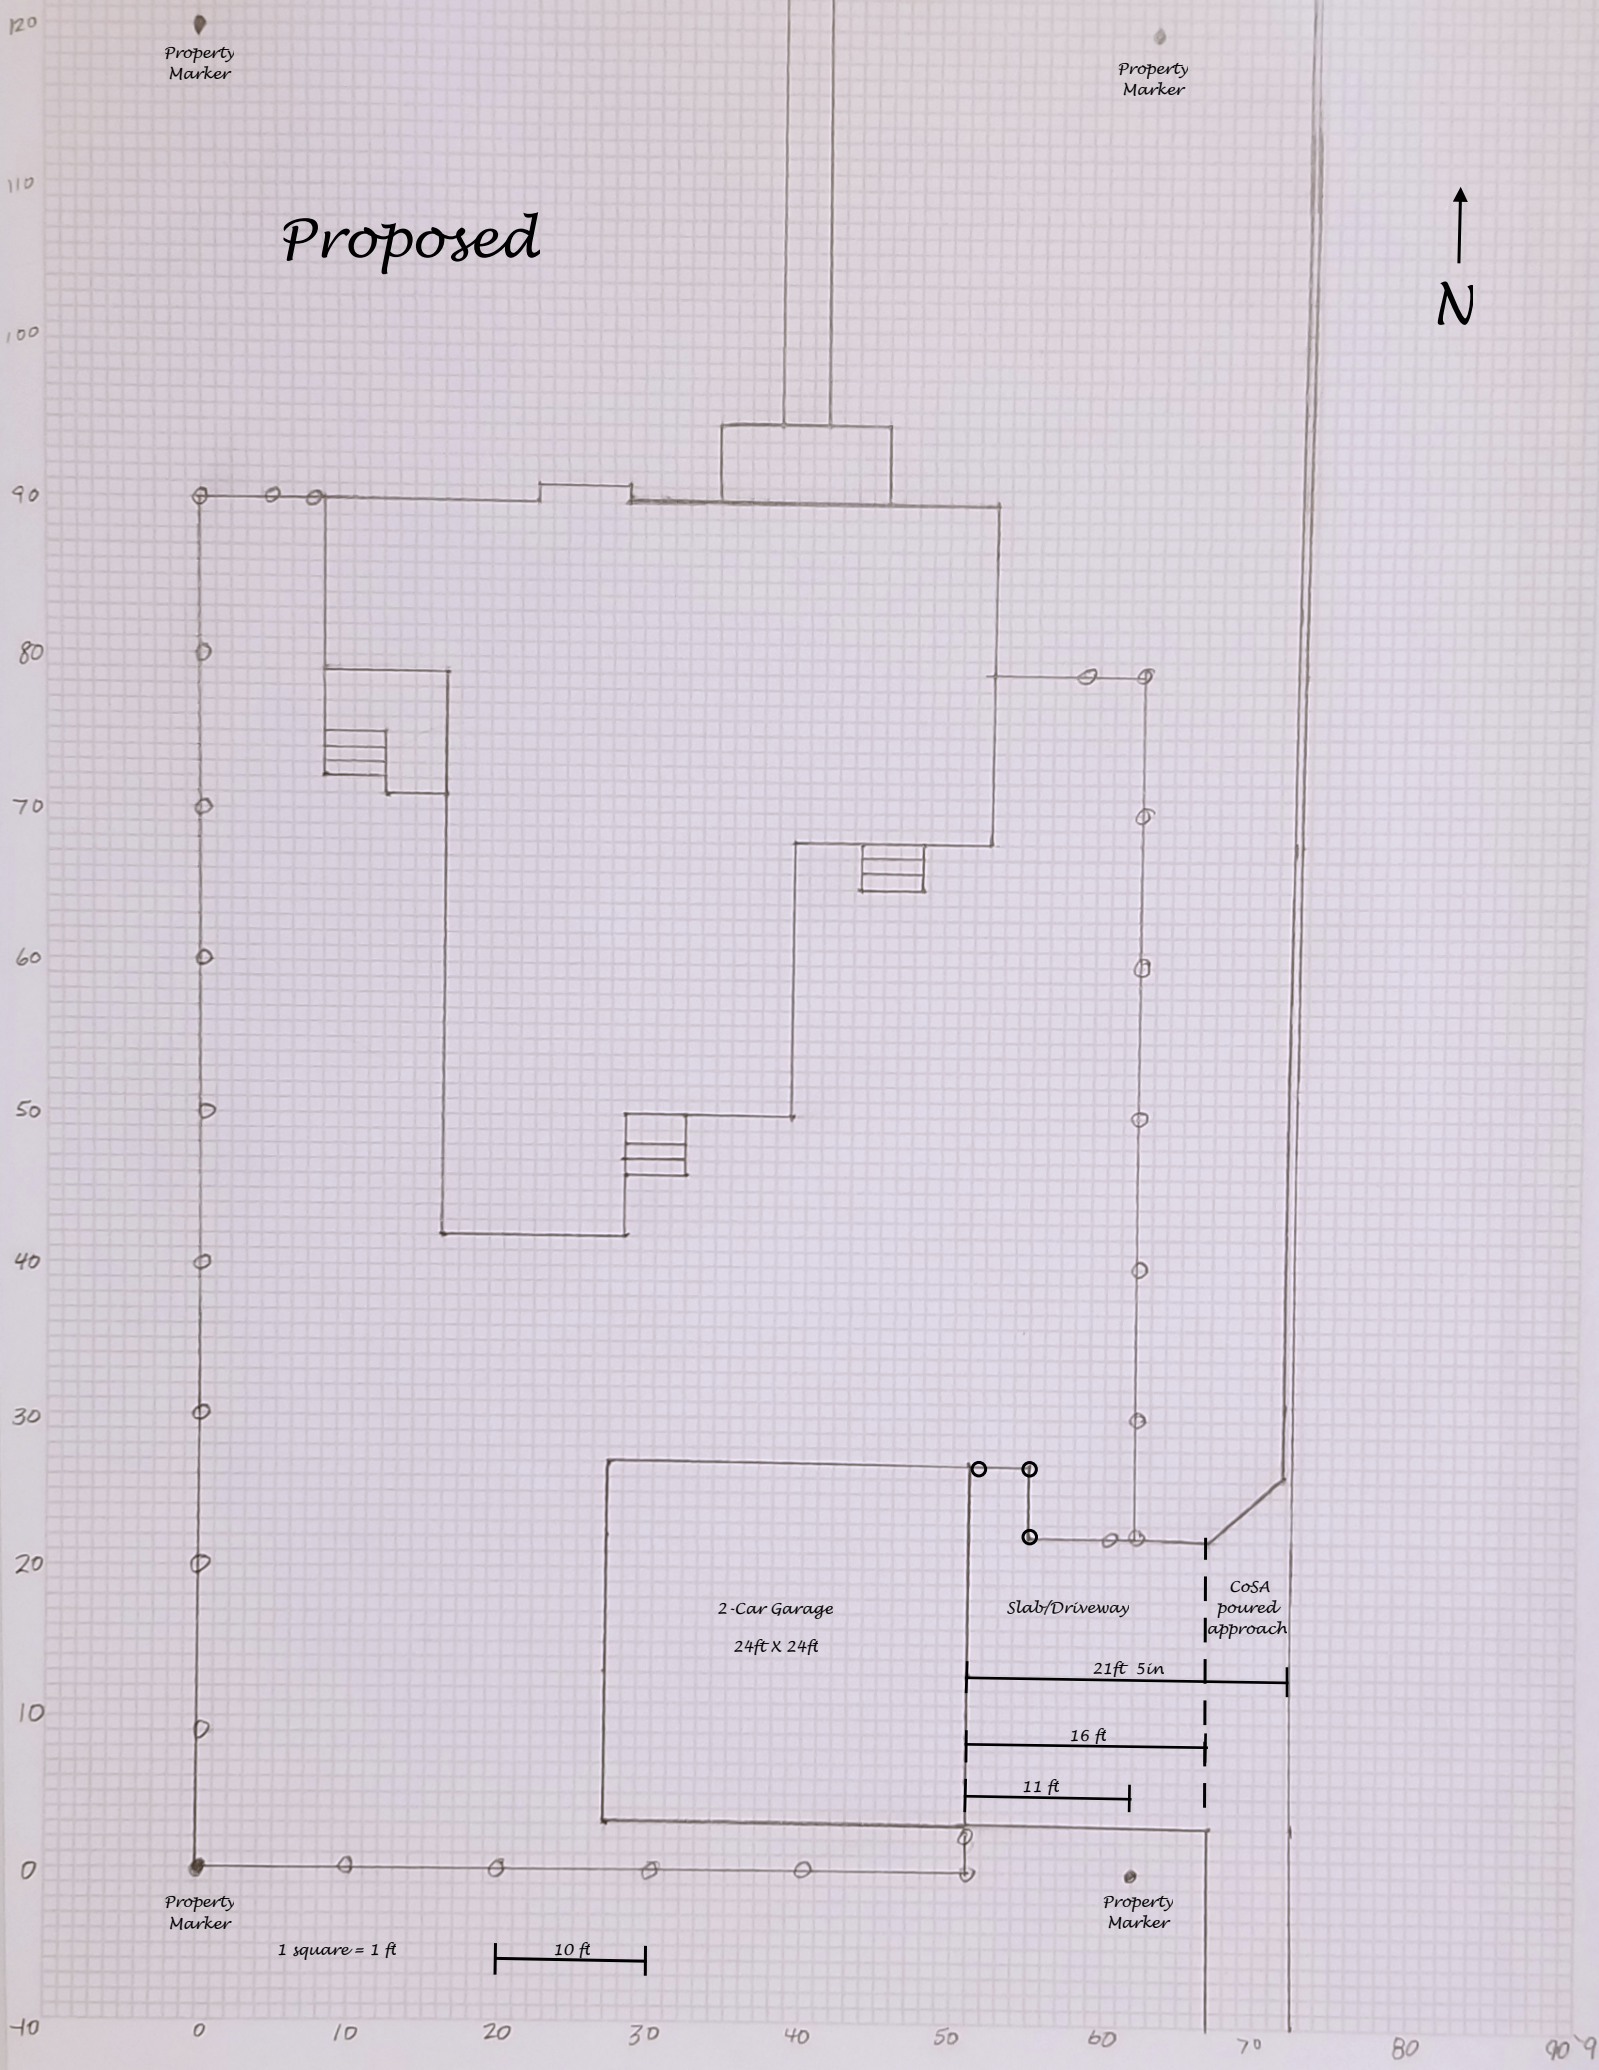

120
110
100
90
80
70
60
50
40
30
20
10
0
-10

Property Marker
Property Marker
Property Marker
Property Marker

Proposed

N

2-Car Garage
24ft X 24ft

Slab/Driveway

CoSA
poured
approach

21ft 5in

16 ft

11 ft

1 square = 1 ft

10 ft

Property Marker

90 91

BOA-21-10300018

Subject Property 1604 EL Monte



Subject Property



Subject Property: Garage



Subject Property: Garage



Subject Property



Subject Property: Side of Garage



Subject Property: Side of Garage



Subject Property: Rear of Garage



Subject Property: Side of Garage



Subject Property: North



Subject Property: West (across Garage)



Subject Property: West (across Garage)



Subject Property: West / Southwest



Subject Property: South



Subject Property: East



Subject Property: East

