




Board of Adjustment **Notification Plan for** **Case No A-21-10300032**




San Antonio City Limits
 Subject Property
 200' Notification Boundary
 Council District: 8

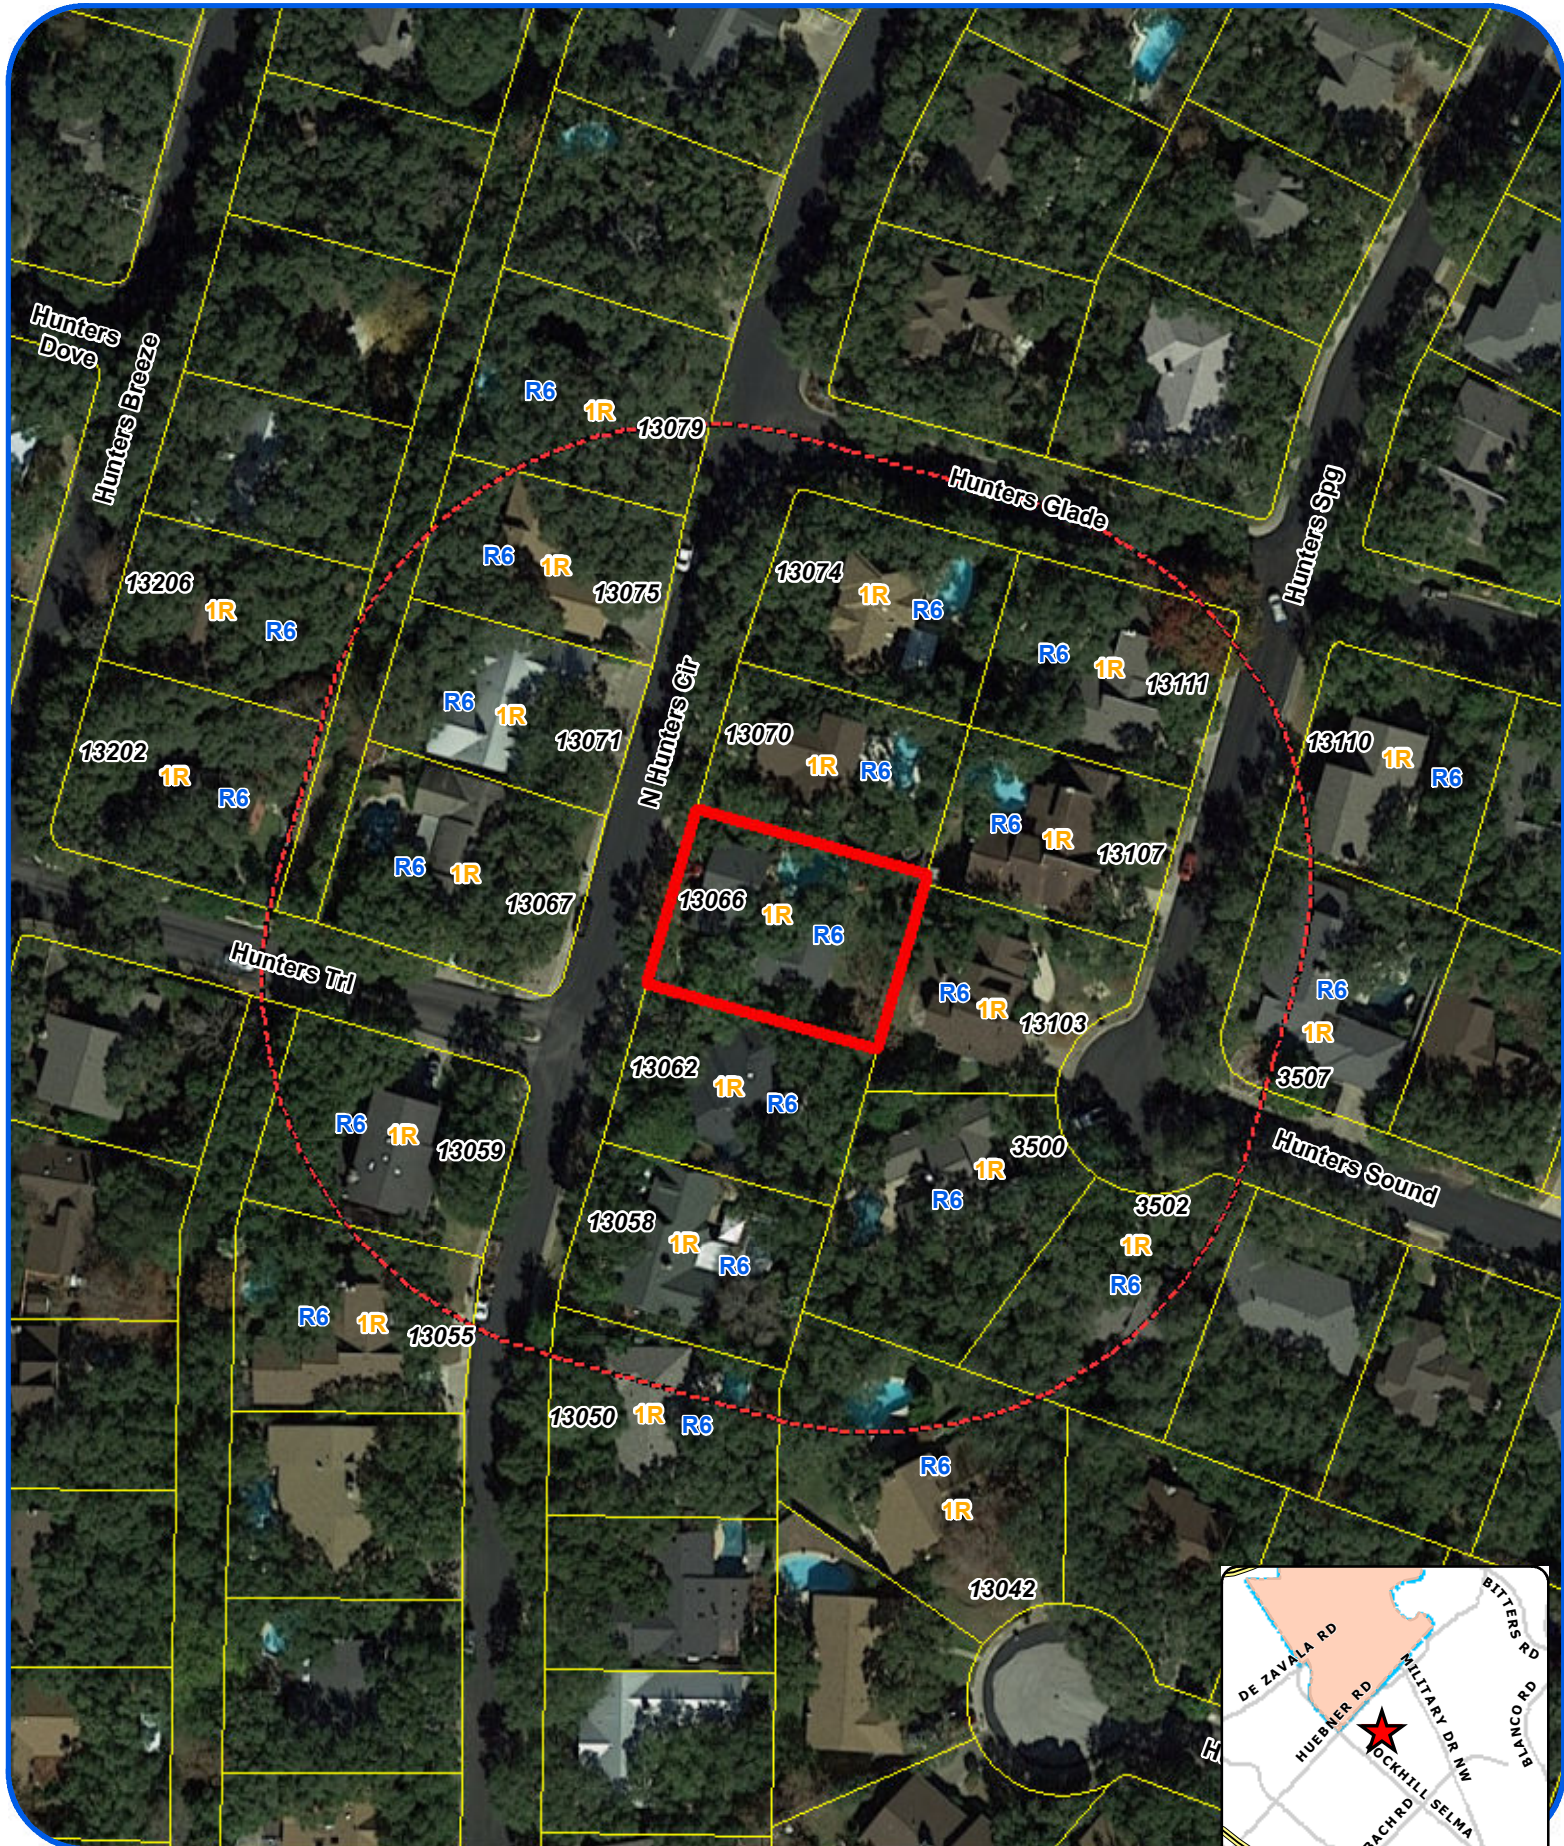


1 inch equals 100 feet

"NOT TO SCALE,
 FOR ILLUSTRATIVE PURPOSES ONLY"

Development Services Department
 City of San Antonio

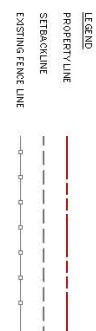

ABULATION	
LOT	11,875 SQFT
EXISTING BUILDING	2,245 SQFT
PROPOSED ADDITION	987.5 SQFT
EXT. PAVED SQUARE FOOTAGE	429 SQFT

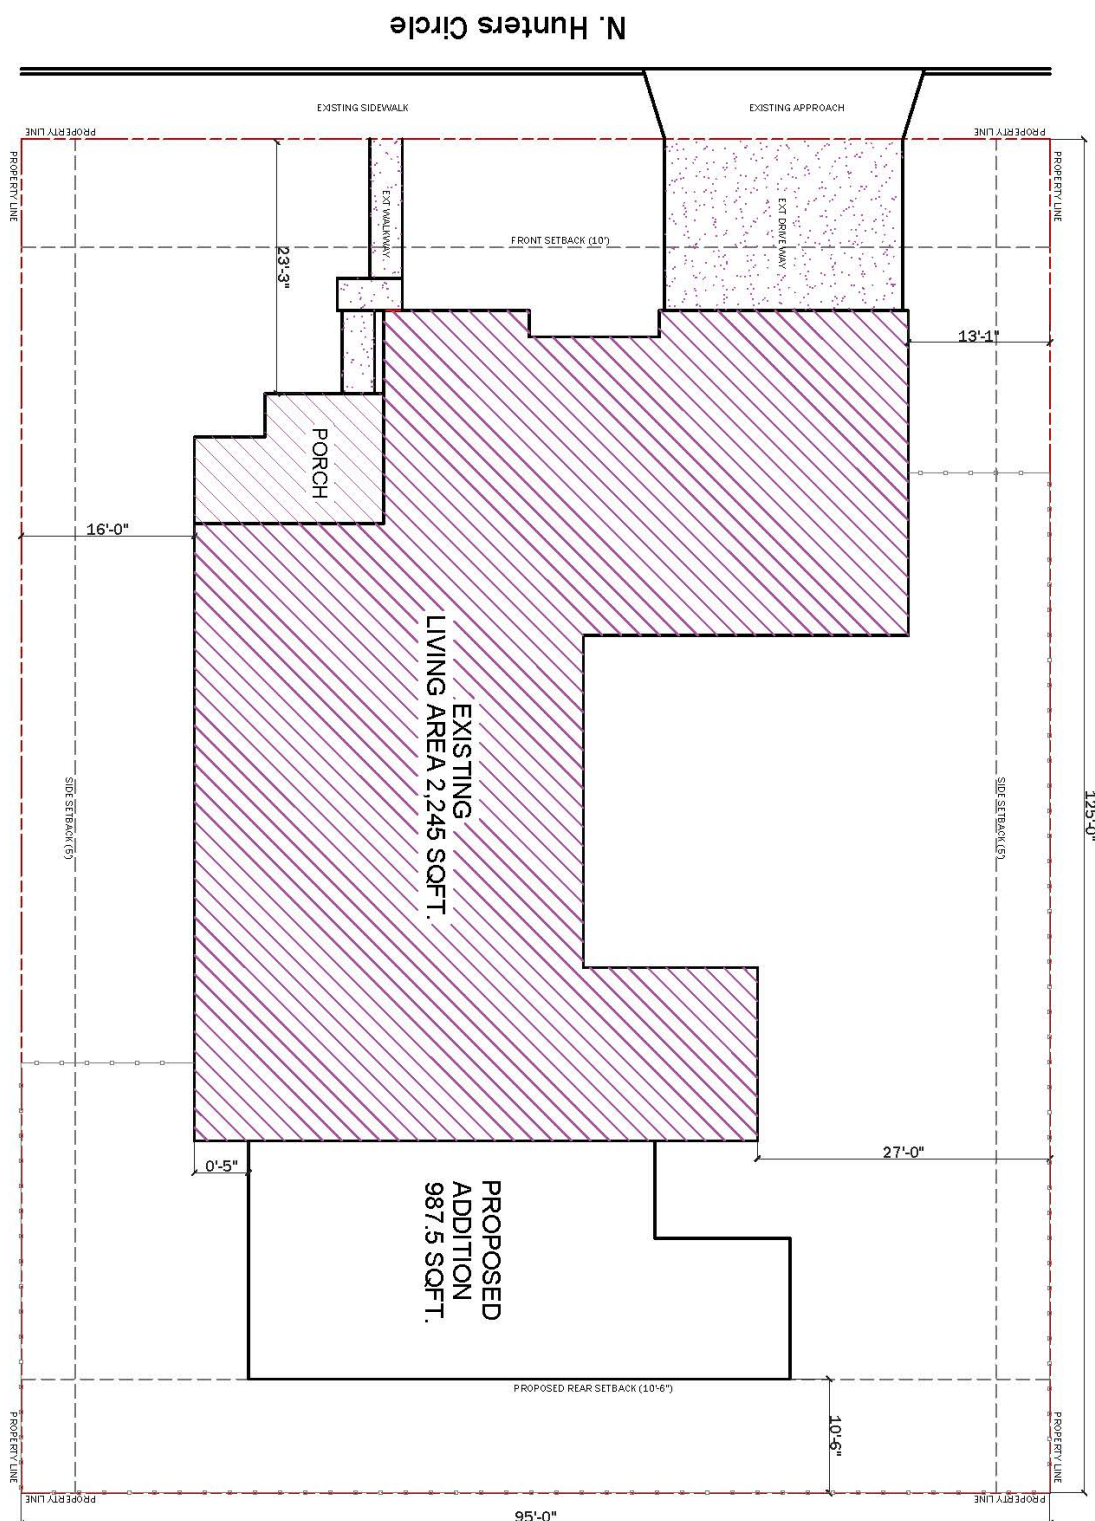

RESIDENTIAL

MARCH 2021

SITE PLAN

13066 N HUNTERS CIR.
SAN ANTONIO TX 78230

SCALE: 1/16=1'-0"
DATE: 03/22/2021

BOA-21-10300032

Subject Property: 13066 North Hunters Circle



Subject Property



Subject Property



Measurement from Addition to Rear Property Line



Subject Property



Similar Setback on Abutting Property



Surrounding Area



Surrounding Area



Surrounding Area



Surrounding Area

