



Board of Adjustment **Notification Plan for** **Case No A-21-10300024**



San Antonio City Limits

Subject Property

200' Notification Boundary

Council District: 1




1 inch equals 100 feet

"NOT TO SCALE,
 FOR ILLUSTRATIVE PURPOSES ONLY"

Development Services Department
 City of San Antonio

95.

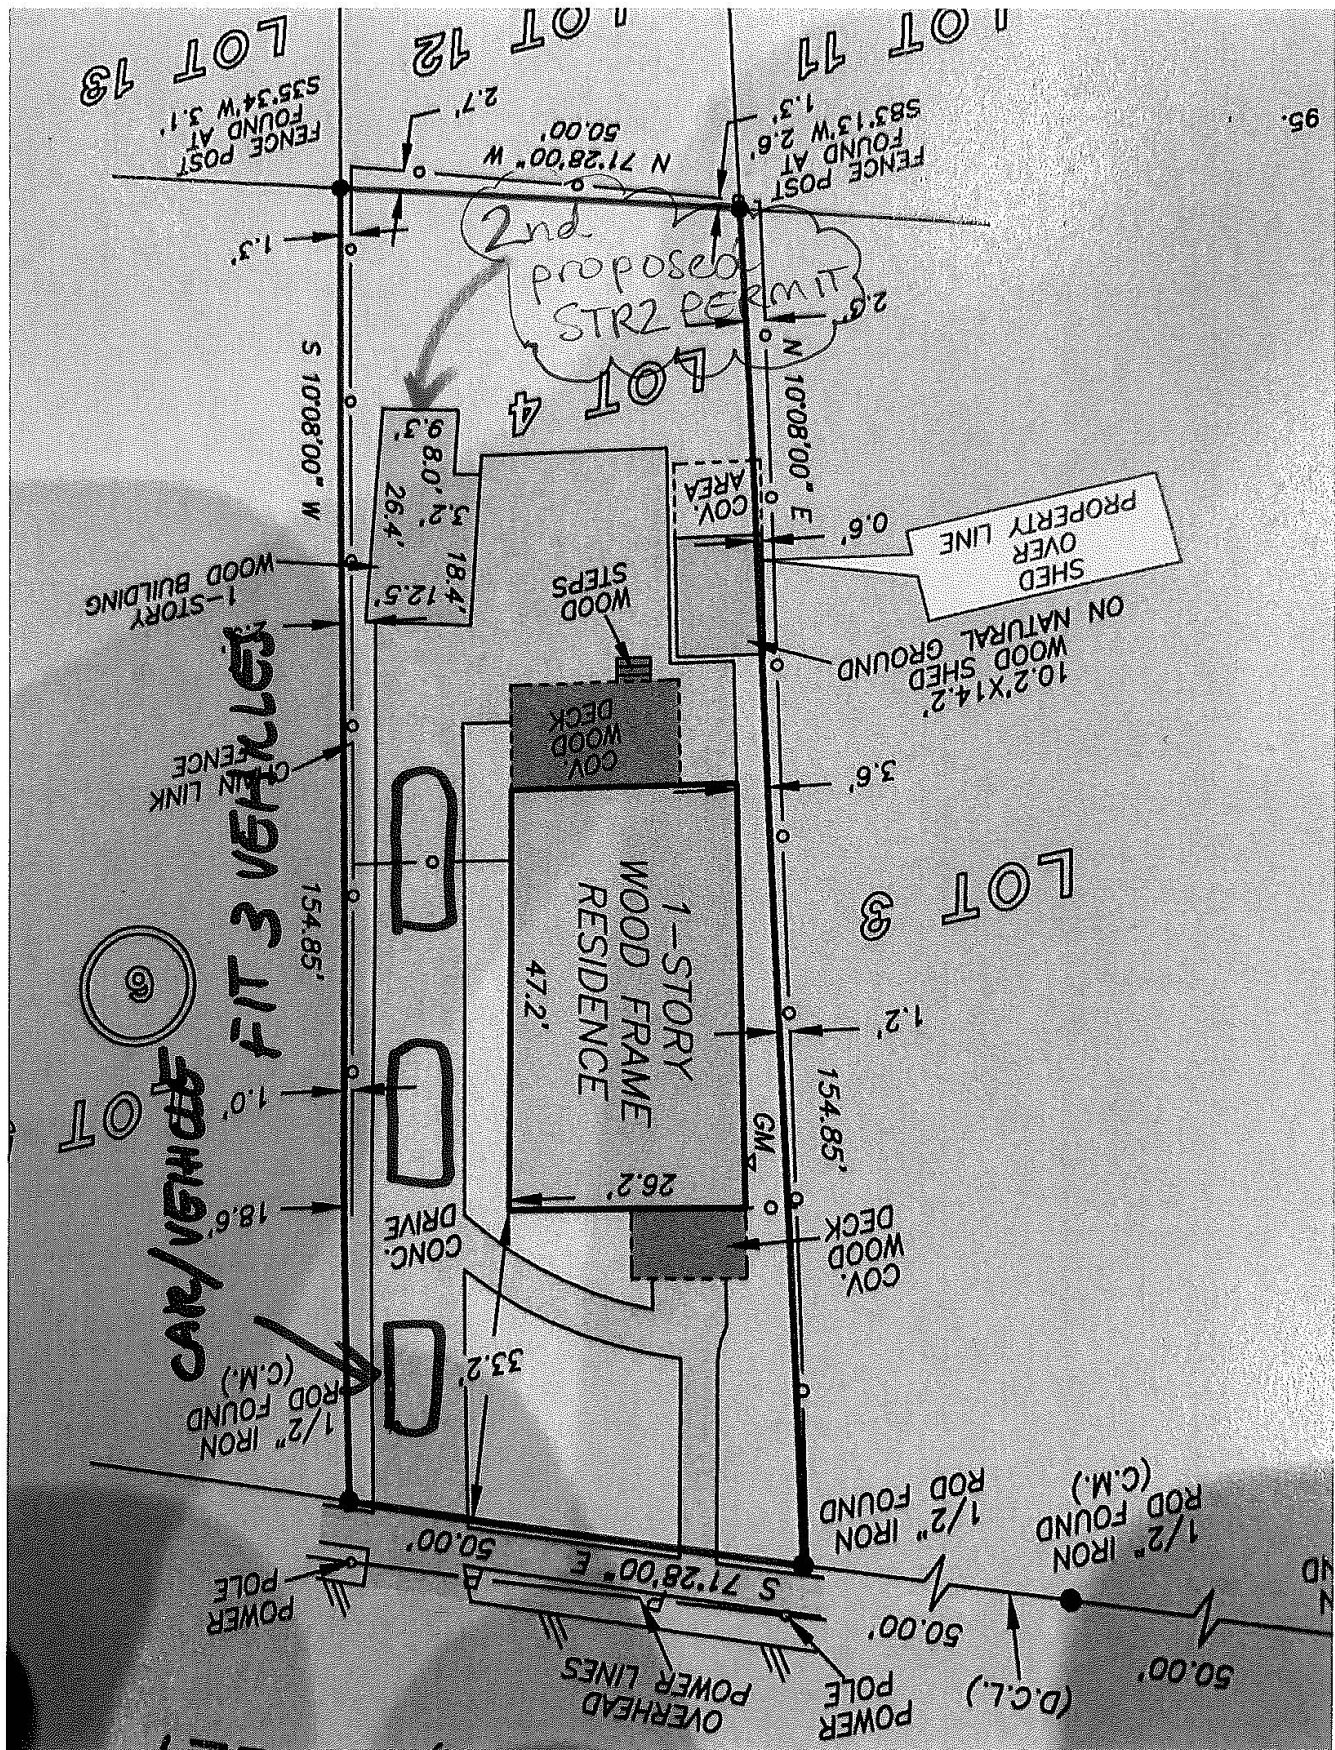

BOA-21-10300024

Subject Property: 314 Delaware Street



Casita Proposed for 2nd Type 2 STR



Surrounding Area



Surrounding Area



Surrounding Area



Surrounding Area

