





Board of Adjustment **Notification Plan for** **Case No A-21-10300025**

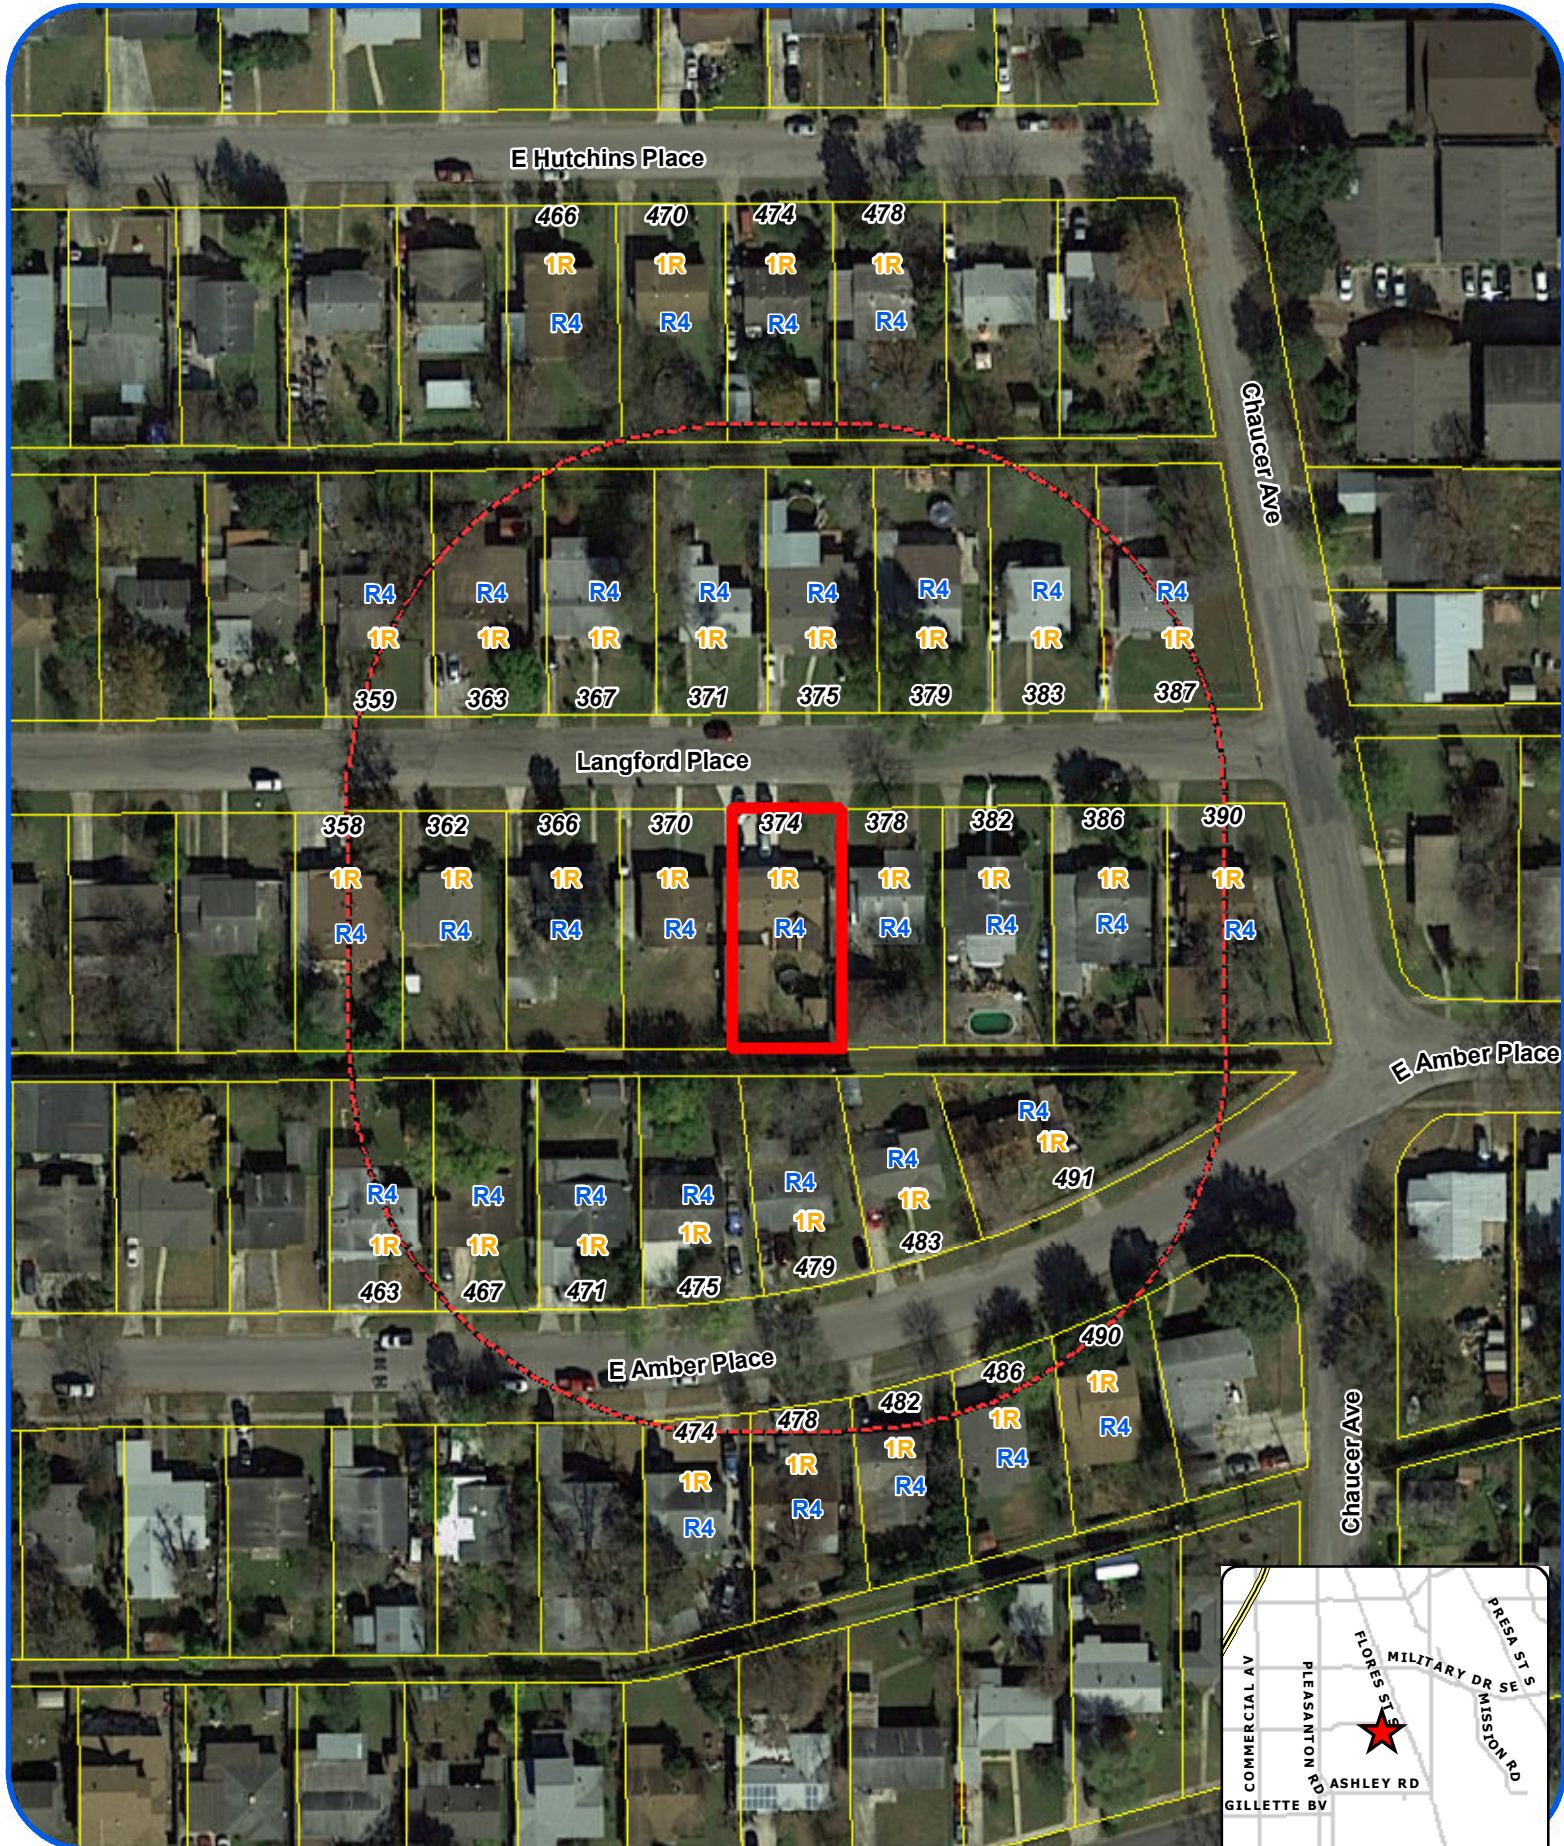

San Antonio City Limits
 Subject Property
 200' Notification Boundary
 Council District: 3

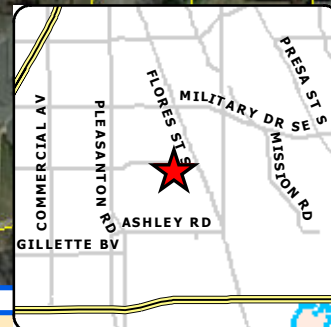

1 inch equals 100 feet

"NOT TO SCALE,
 FOR ILLUSTRATIVE PURPOSES ONLY"


Development Services Department
 City of San Antonio

BOA-21-10300025:

347 Langford Pl

PLOT PLAN
FOR BUILDING PERMITS

Address: 374 Langford Lot: 41 Block: 25 NCB: 10819

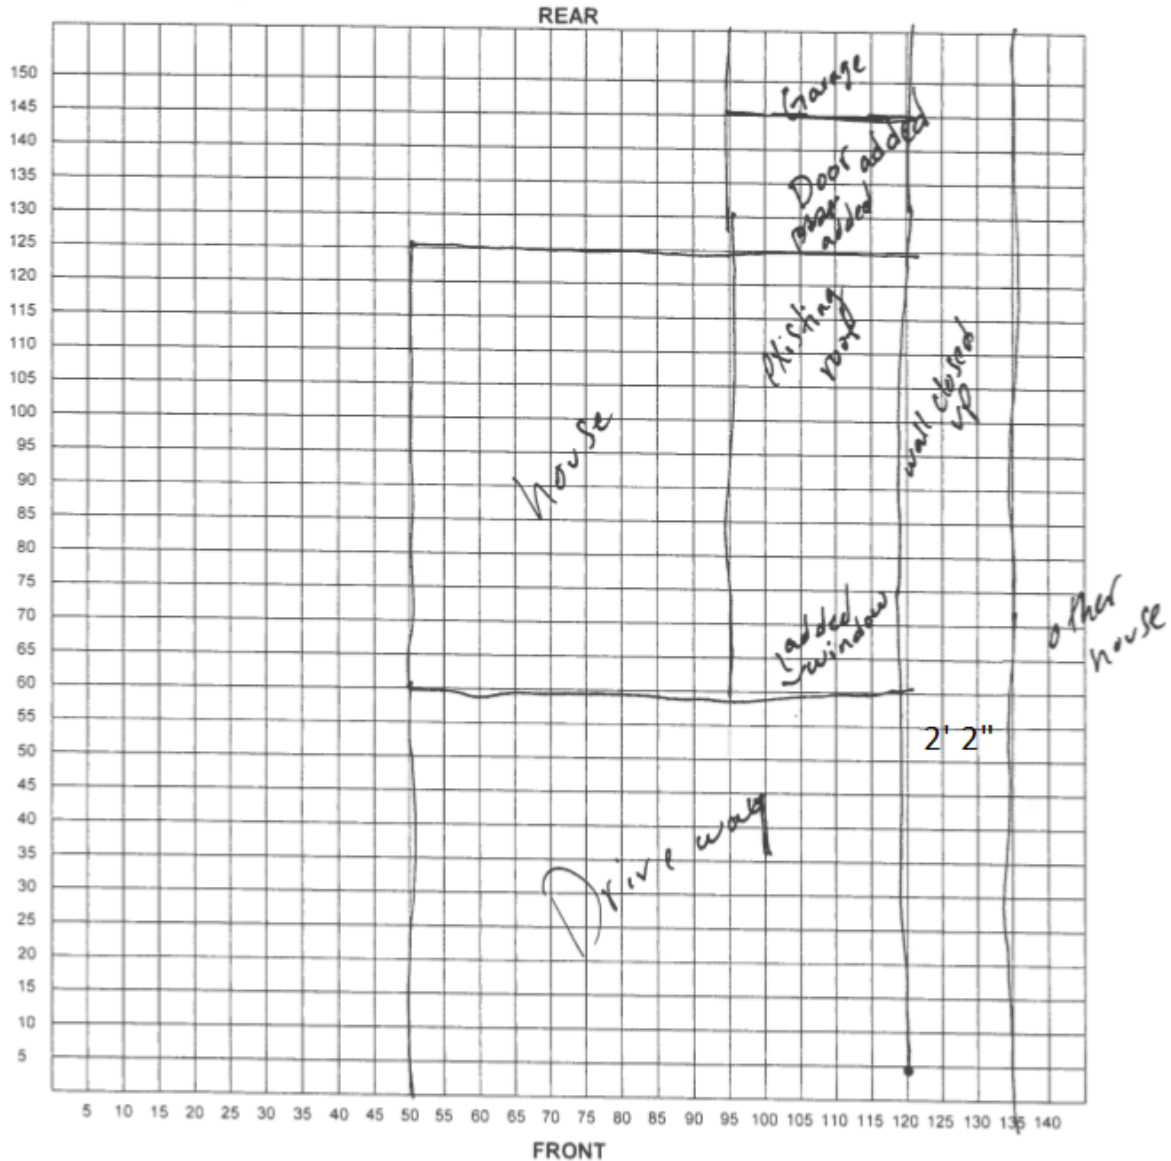

I certify that the above plot plan shows all improvements on this property and that there will be no construction over easements. I also certify that I will build in compliance with the UDC and the 2015 IRC.

Date: 3-15-21

Signature of Applicant: Olga P. Saltara

Subject Property



Addition



Side Setback





Surrounding Area



Surrounding Area

