

1 inch equals 100 feet

Board of Adjustment **Notification Plan for** **Case No A-21-10300026**



San Antonio City Limits



Subject Property




200' Notification Boundary



Council District: 1



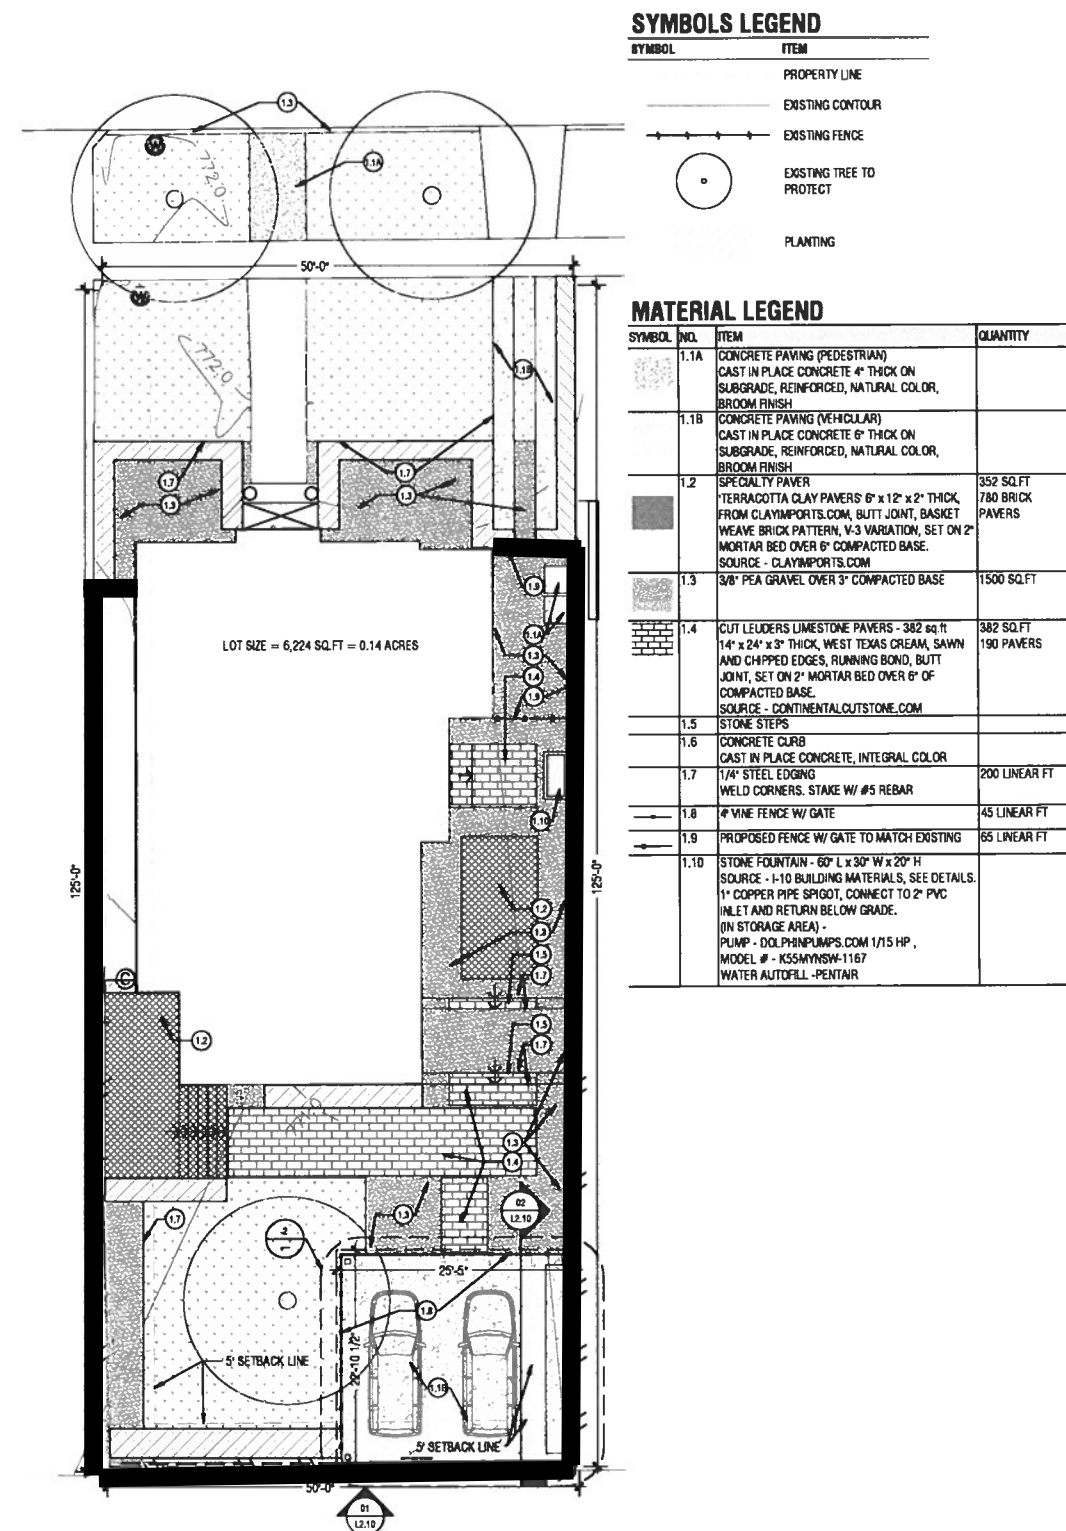


"NOT TO SCALE,
 FOR ILLUSTRATIVE PURPOSES ONLY"

Development Services Department
 City of San Antonio




1 HARDSCAPE PLAN

SYMBOLS LEGEND

SYMBOL	ITEM
	PROPERTY LINE
	EXISTING CONTOUR
	EXISTING FENCE
	EXISTING TREE TO PROTECT
	PLANTING

MATERIAL LEGEND

SYMBOL	NO.	ITEM	QUANTITY
	1.1A	CONCRETE PAVING (PEDESTRIAN) CAST IN PLACE CONCRETE 4" THICK ON SUBGRADE, REINFORCED, NATURAL COLOR, BROOM FINISH	
	1.1B	CONCRETE PAVING (VEHICULAR) CAST IN PLACE CONCRETE 6" THICK ON SUBGRADE, REINFORCED, NATURAL COLOR, BROOM FINISH	
	1.2	SPECIALTY PAVER "TERRACOTTA CLAY PAVERS" 6" x 12" x 2" THICK, FROM CLAYMORTS.COM, BUTT JOINT, BASKET WEAVE BRICK PATTERN, V-3 VARIATION, SET ON 2" MORTAR BED OVER 6" COMPACTED BASE. SOURCE - CLAYMORTS.COM	352 SQ.FT 780 BRICK PAVERS
	1.3	3/4" PEA GRAVEL OVER 3" COMPACTED BASE	1500 SQ.FT
	1.4	CUT LEUDERS LIMESTONE PAVERS - 362 sq.ft 14" x 24" x 3" THICK, WEST TEXAS CREAM, SAWN AND CHIPPED EDGES, RUNNING BOND, BUTT JOINT, SET ON 2" MORTAR BED OVER 6" OF COMPACTED BASE. SOURCE - CONTINENTALCUTSTONE.COM	362 SQ.FT 190 PAVERS
	1.5	STONE STEPS	
	1.6	CONCRETE CURB CAST IN PLACE CONCRETE, INTEGRAL COLOR	
	1.7	1/4" STEEL EDGING WELD CORNERS. STAKE W/ #5 REBAR	200 LINEAR FT
	1.8	4" VINE FENCE W/ GATE	45 LINEAR FT
	1.9	PROPOSED FENCE W/ GATE TO MATCH EXISTING	65 LINEAR FT
	1.10	STONE FOUNTAIN - 60" L x 30" W x 20" H INCLUDE 1-10 BUILDING MATERIALS, SEE DETAILS. 1" COPPER PIPE SPOUT, CONNECT TO 2" PIP INLET AND RETURN BELOW GRADE. (ON STORAGE AREA). PUMP - DOLPHINPUMPS.COM 1/15 HP , MODEL # - K55MWN5W-1167 WATER AUTOFILL - PENTAIR	

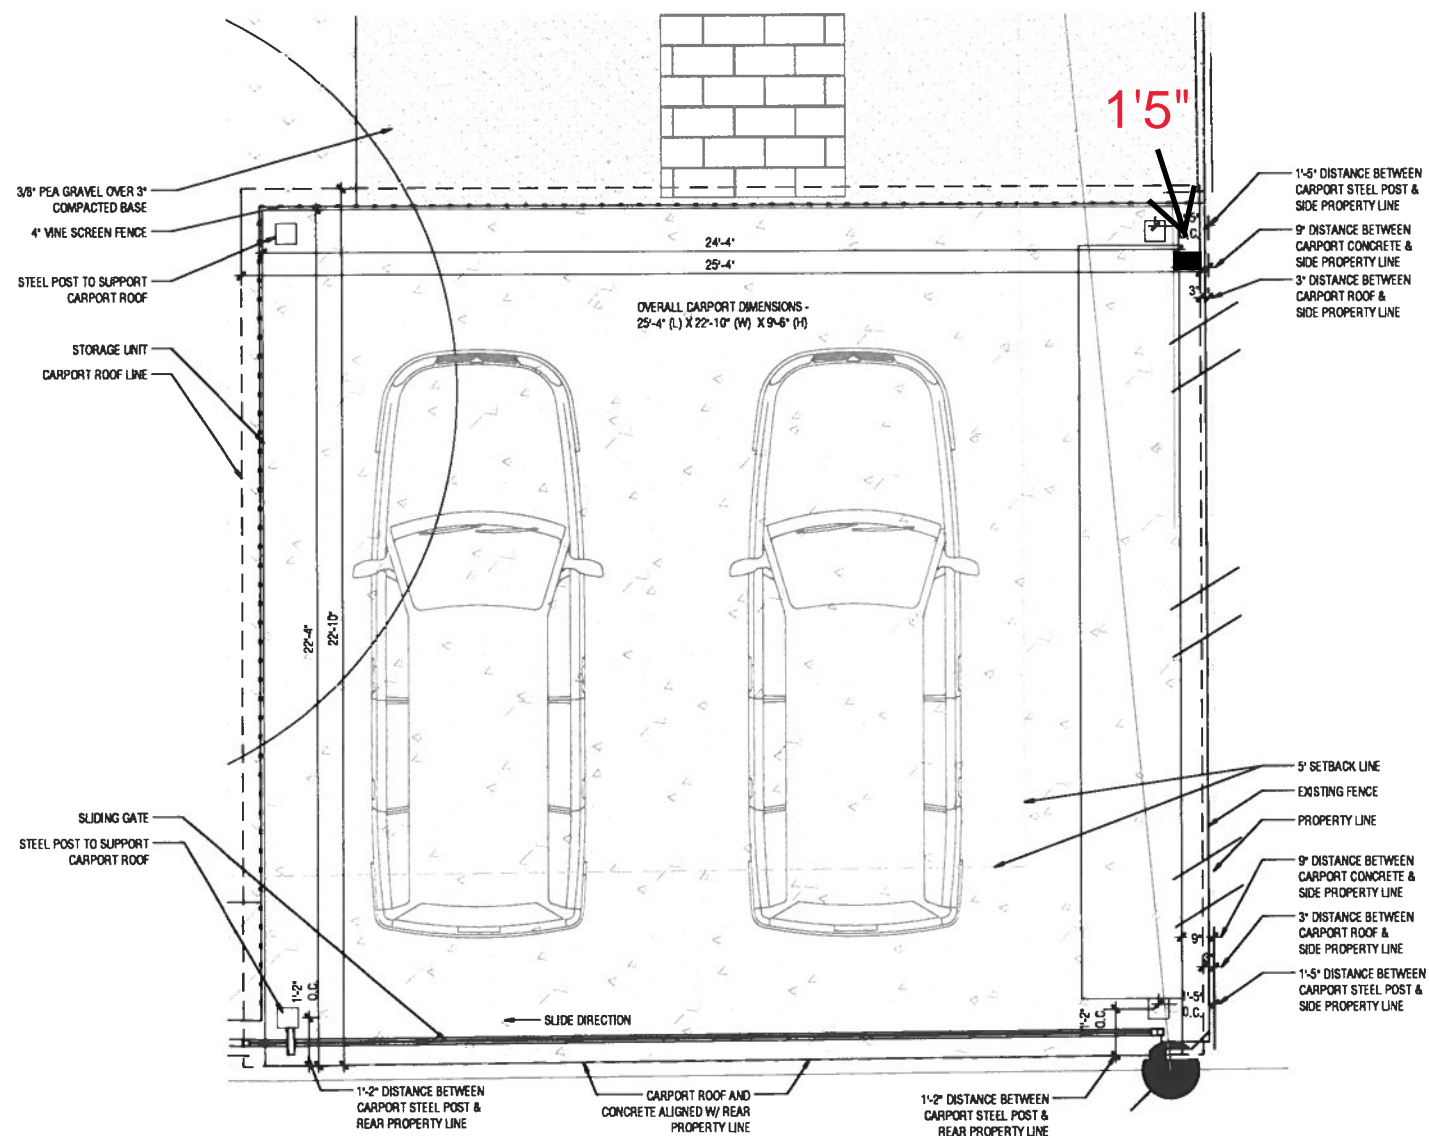

2 PROPOSED CARPORT - ENLARGEMENT PLAN

BOA-21-10300026

Subject Property: 124 West Summit Avenue




Subject Property (Rear Yard)



Subject Property (Fence Height Measurement)



Surrounding Properties (Rear Alley)

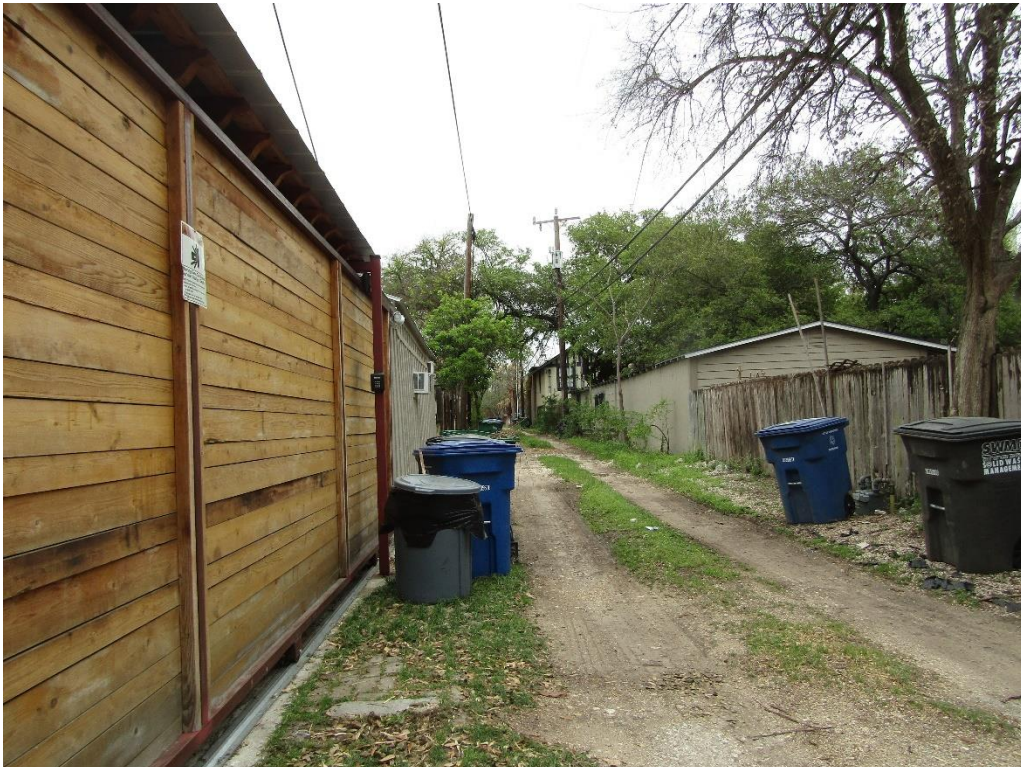

Adjacent Property (East Side)



Adjacent Property (West Side)



Surrounding Neighborhood



Surrounding Neighborhood

