

**Board of Adjustment**  
**Notification Plan for**  
**Case No A-21-10300049**




San Antonio City Limits  
 Subject Property  
 200' Notification Boundary  
 Council District 7



\*NOT TO SCALE,  
 FOR ILLUSTRATIVE PURPOSES ONLY  
 Development Services Department  
 City of San Antonio

# Site Plan

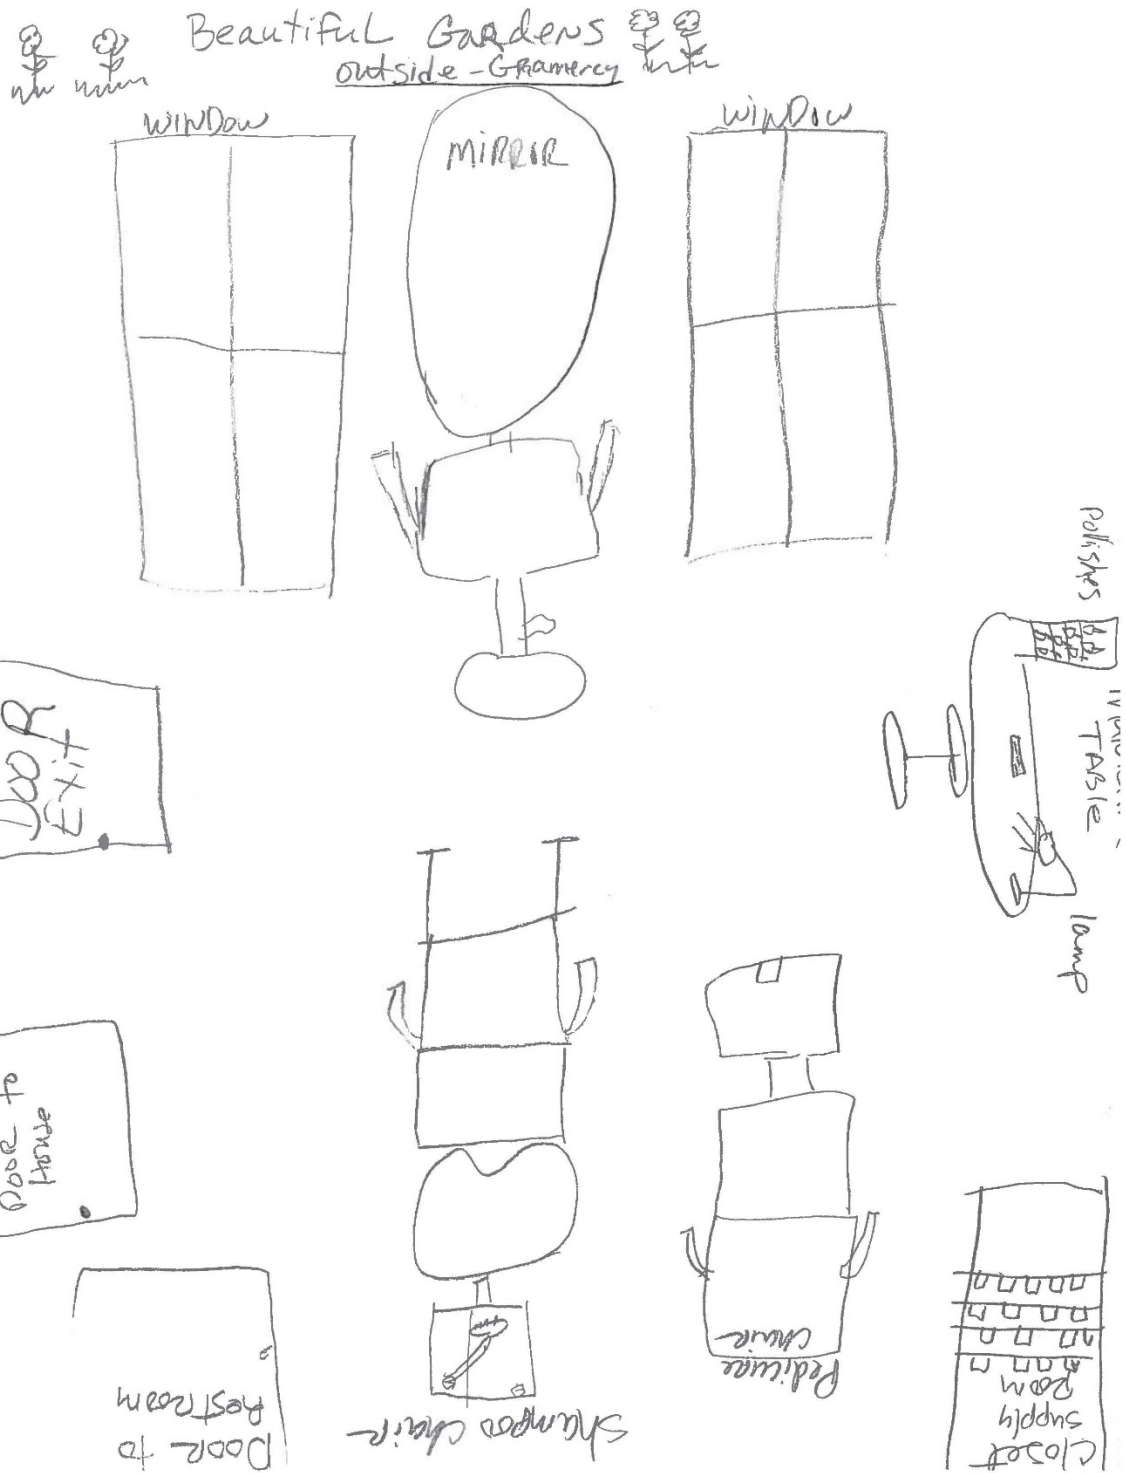



**BOA-21-10300049**

**1910 W Gramercy Place**



**Surrounding Area**





Surrounding Area



Surrounding Area





**Surrounding Area**



**Surrounding Area**

